


ROUTE NO.	SECTION	COUNTY	TOTAL SHEETS	SHEET NO.
F.A.U. 6755	*	TAZEWELL	39	24

FED. ROAD DIST. NO. 7 ALBION PROJECT M-5003-112  
 \*04-00114-00-PV  
 CONTRACT NO. 89351

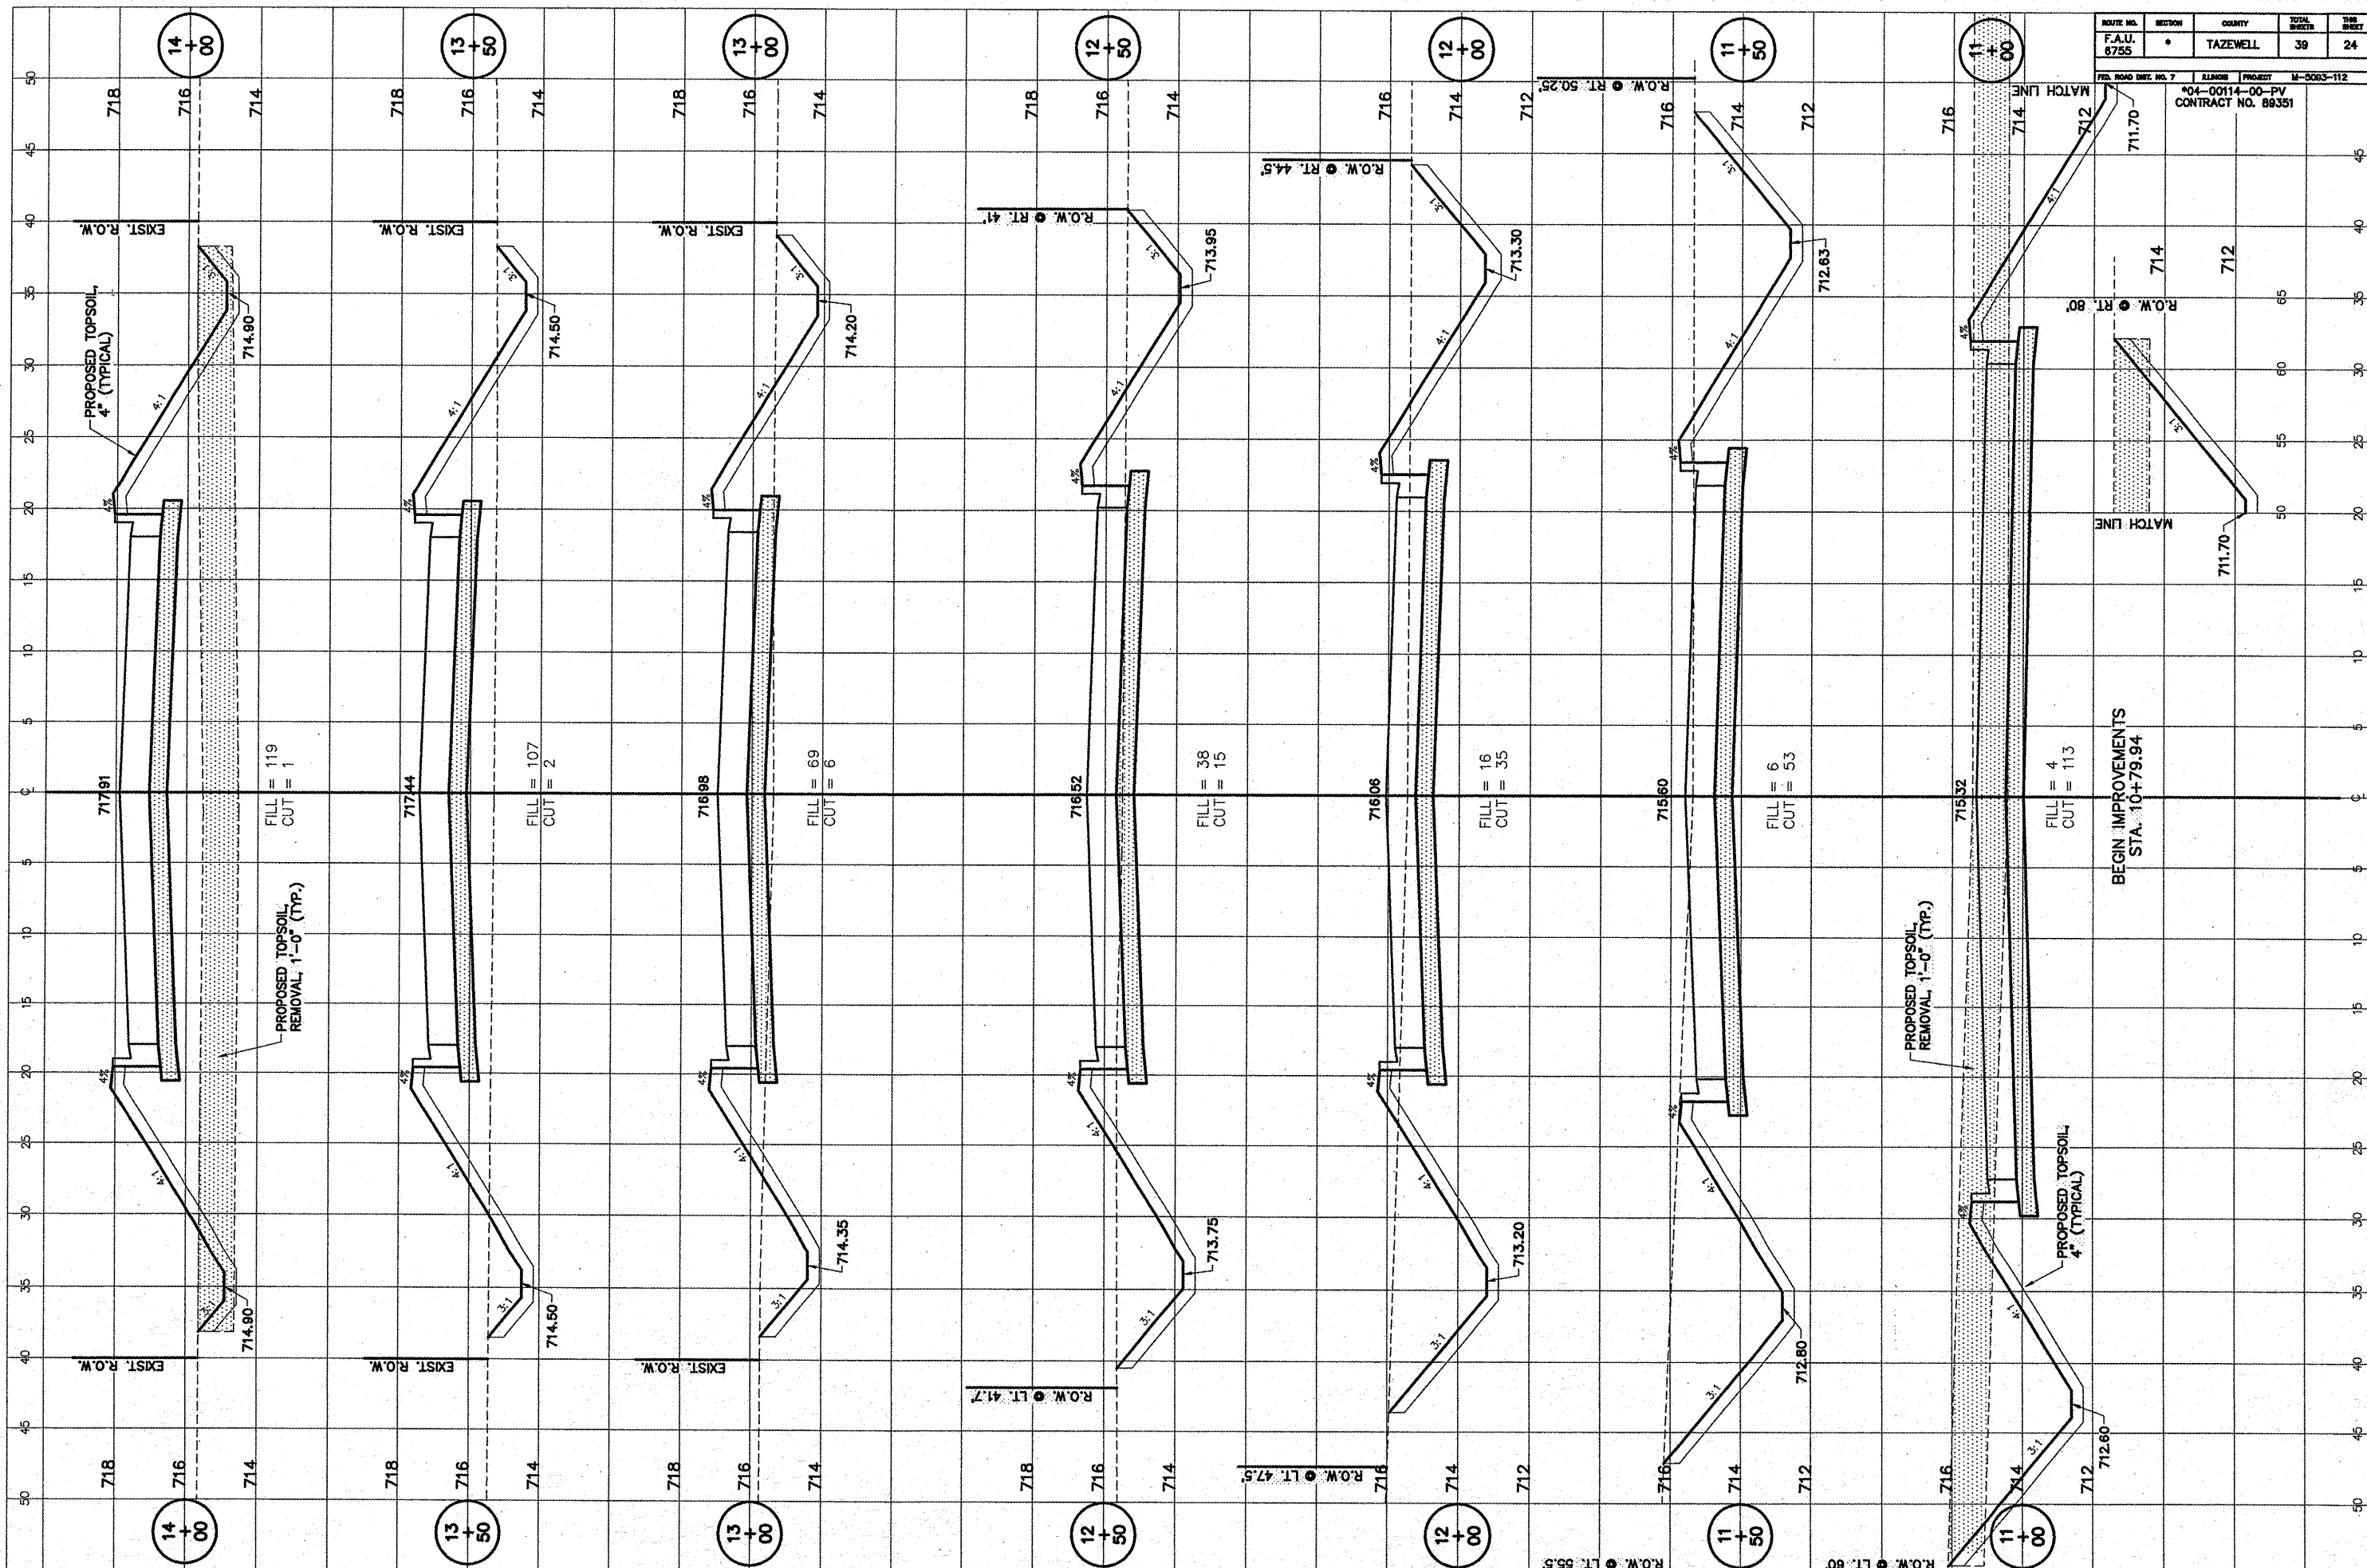

BEGIN IMPROVEMENTS  
 STA. 10+79.94