


ROUTE NO.	SECTION	COUNTY	TOTAL SHEETS	SHEET NO.
F.A.U. 8755	*	TAZEWELL	39	29
FEL. ROAD DIST. NO. 7		ILLINOIS	PROJECT M-5095-112	
		*04-00114-00-PV CONTRACT NO. 89351		

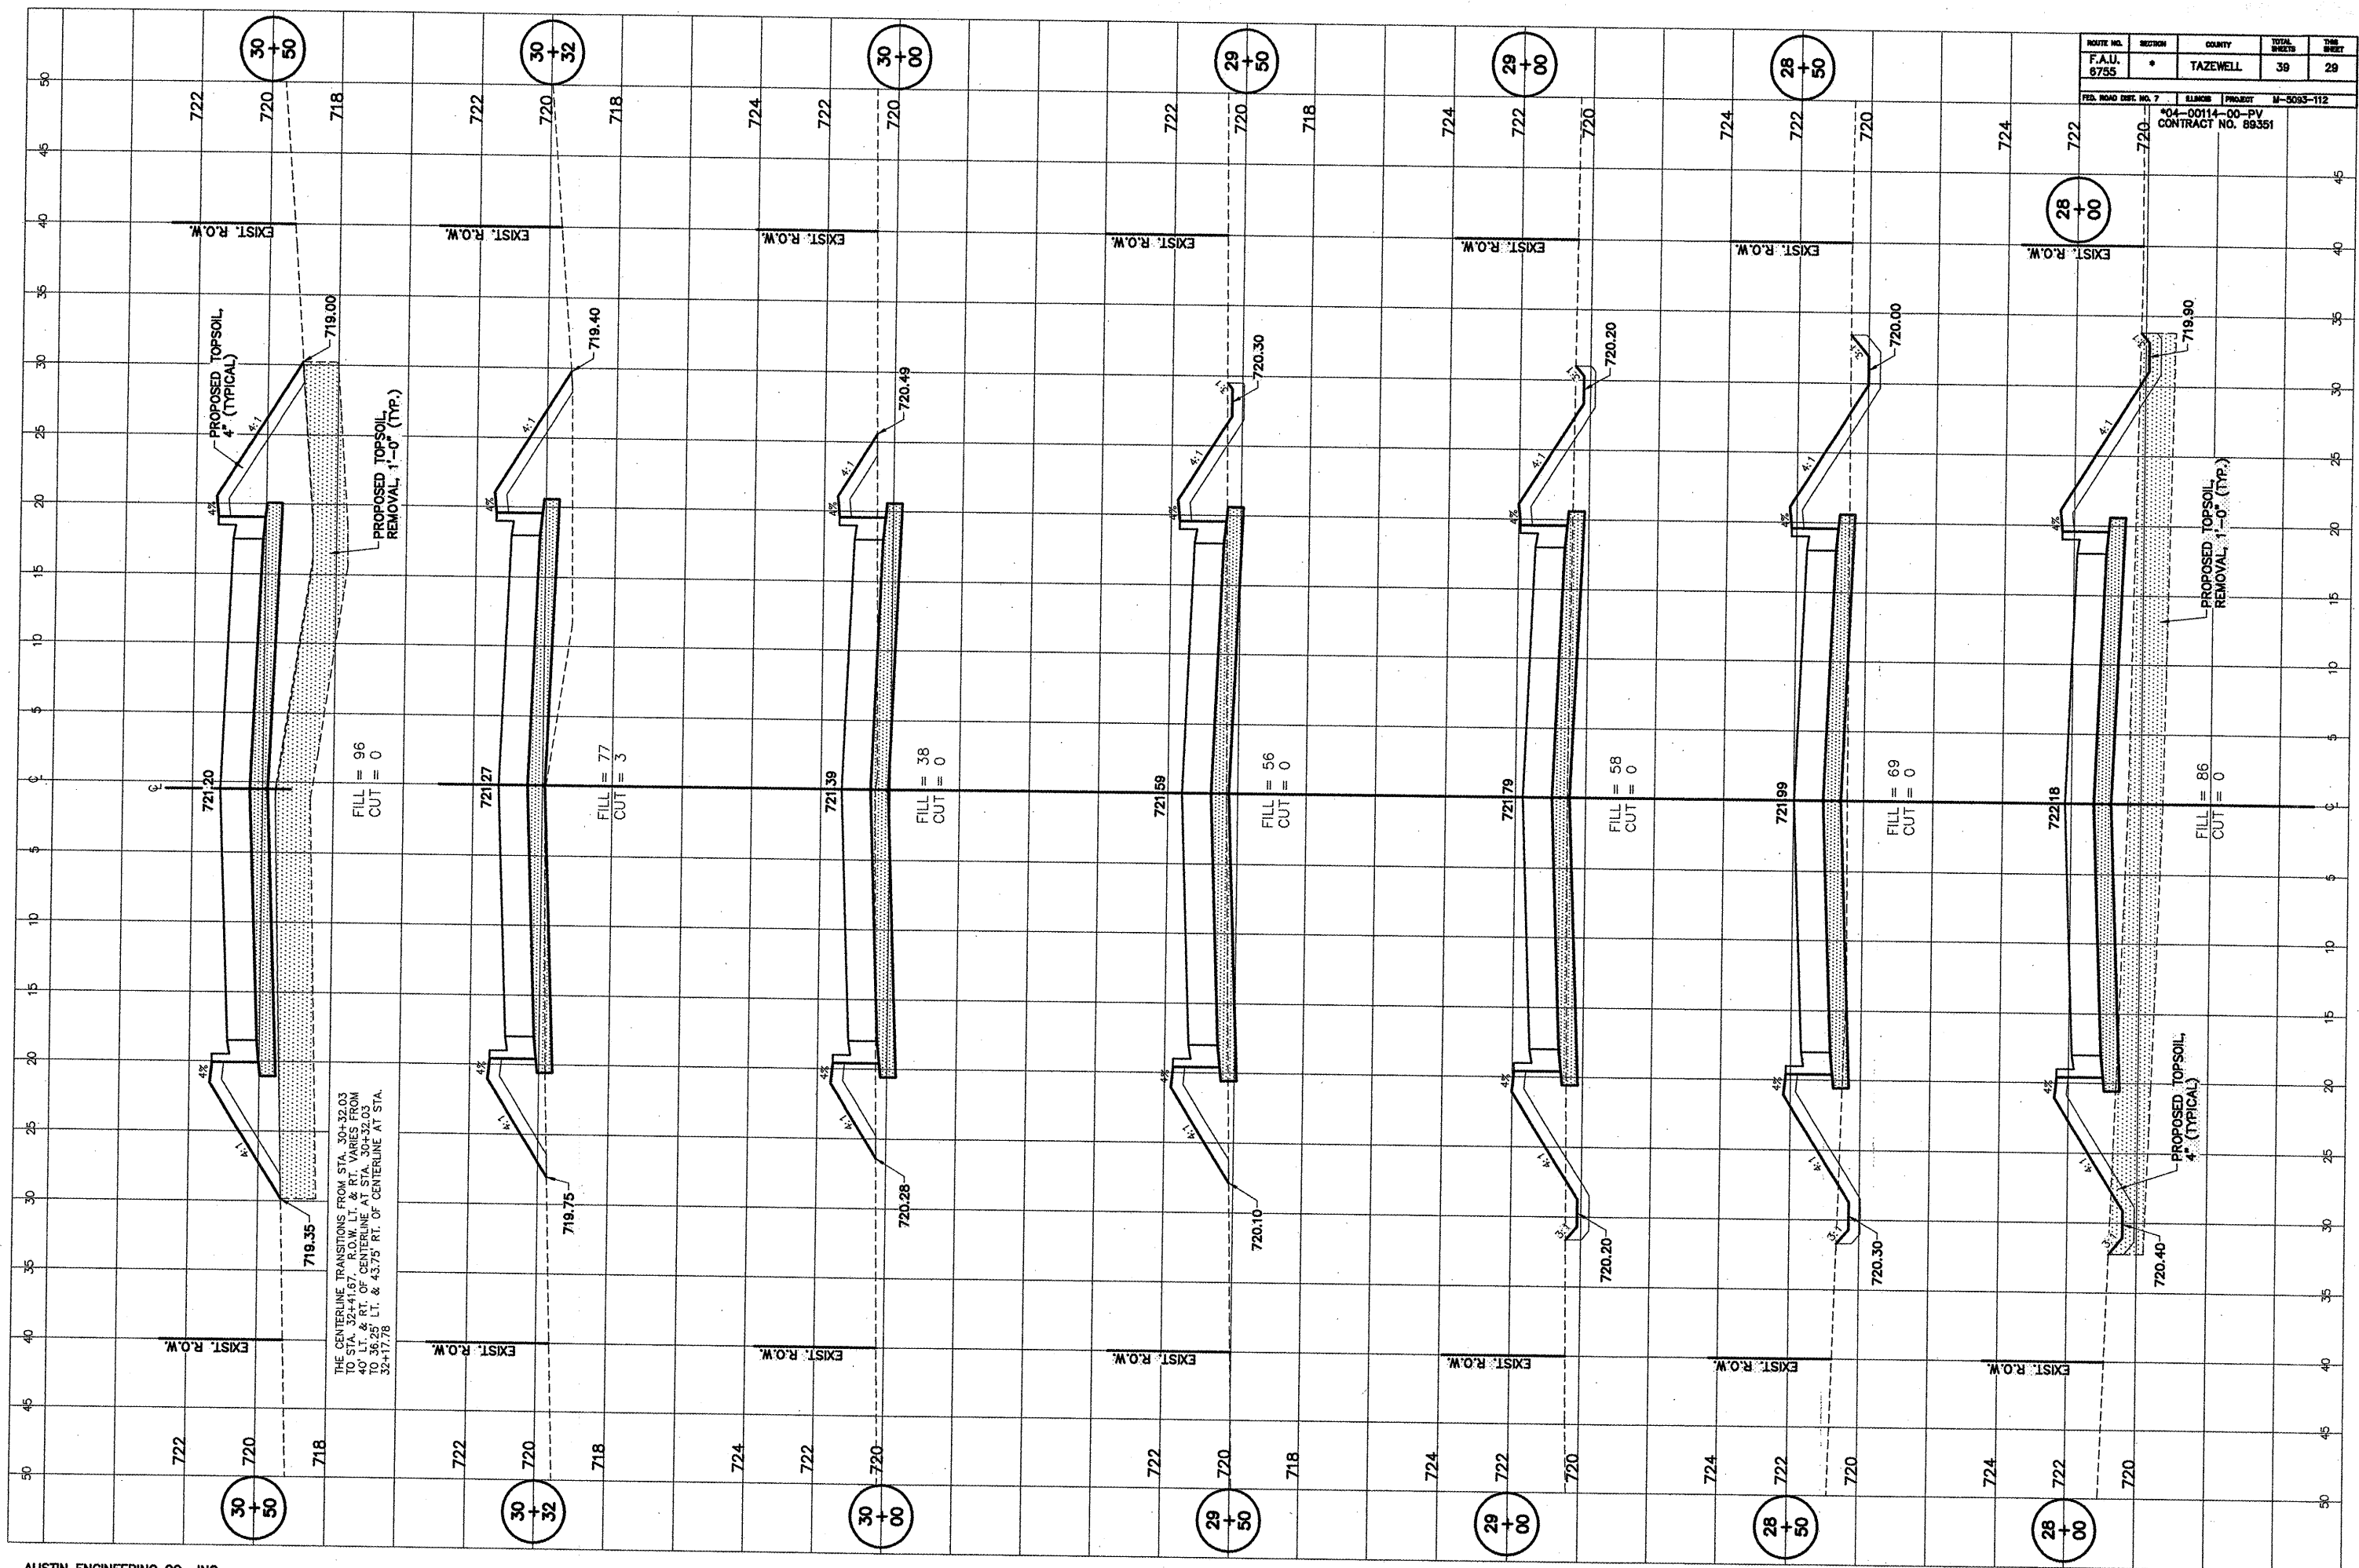

THE CENTERLINE TRANSITIONS FROM STA. 30+32.03 TO STA. 32+41.67 - FLOW L. & RT. VARS. FROM 40' LT. & RT. OF CENTERLINE AT STA. 30+32.03 TO 36.25' LT. & 43.75' RT. OF CENTERLINE AT STA. 32+17.78