


F.A. RTE.	SECTION	COUNTY	TOTAL SHEETS	SHEET NO.
TR-50	**	SHELBY	20	10
STA. 23+00.00		TO STA. 24+50.00		
ILLINOIS		FED. AID PROJECT		
FED. ROAD DIST. NO.		04-1212-00-BR 04-10100-00-BR		

FINAL SURVEY PLOTTED  
NOTE BOOK NO. \_\_\_\_\_  
DATE \_\_\_\_\_  
BY \_\_\_\_\_

ORIGINAL SURVEY PLOTTED  
NOTE BOOK NO. \_\_\_\_\_  
DATE \_\_\_\_\_  
BY \_\_\_\_\_

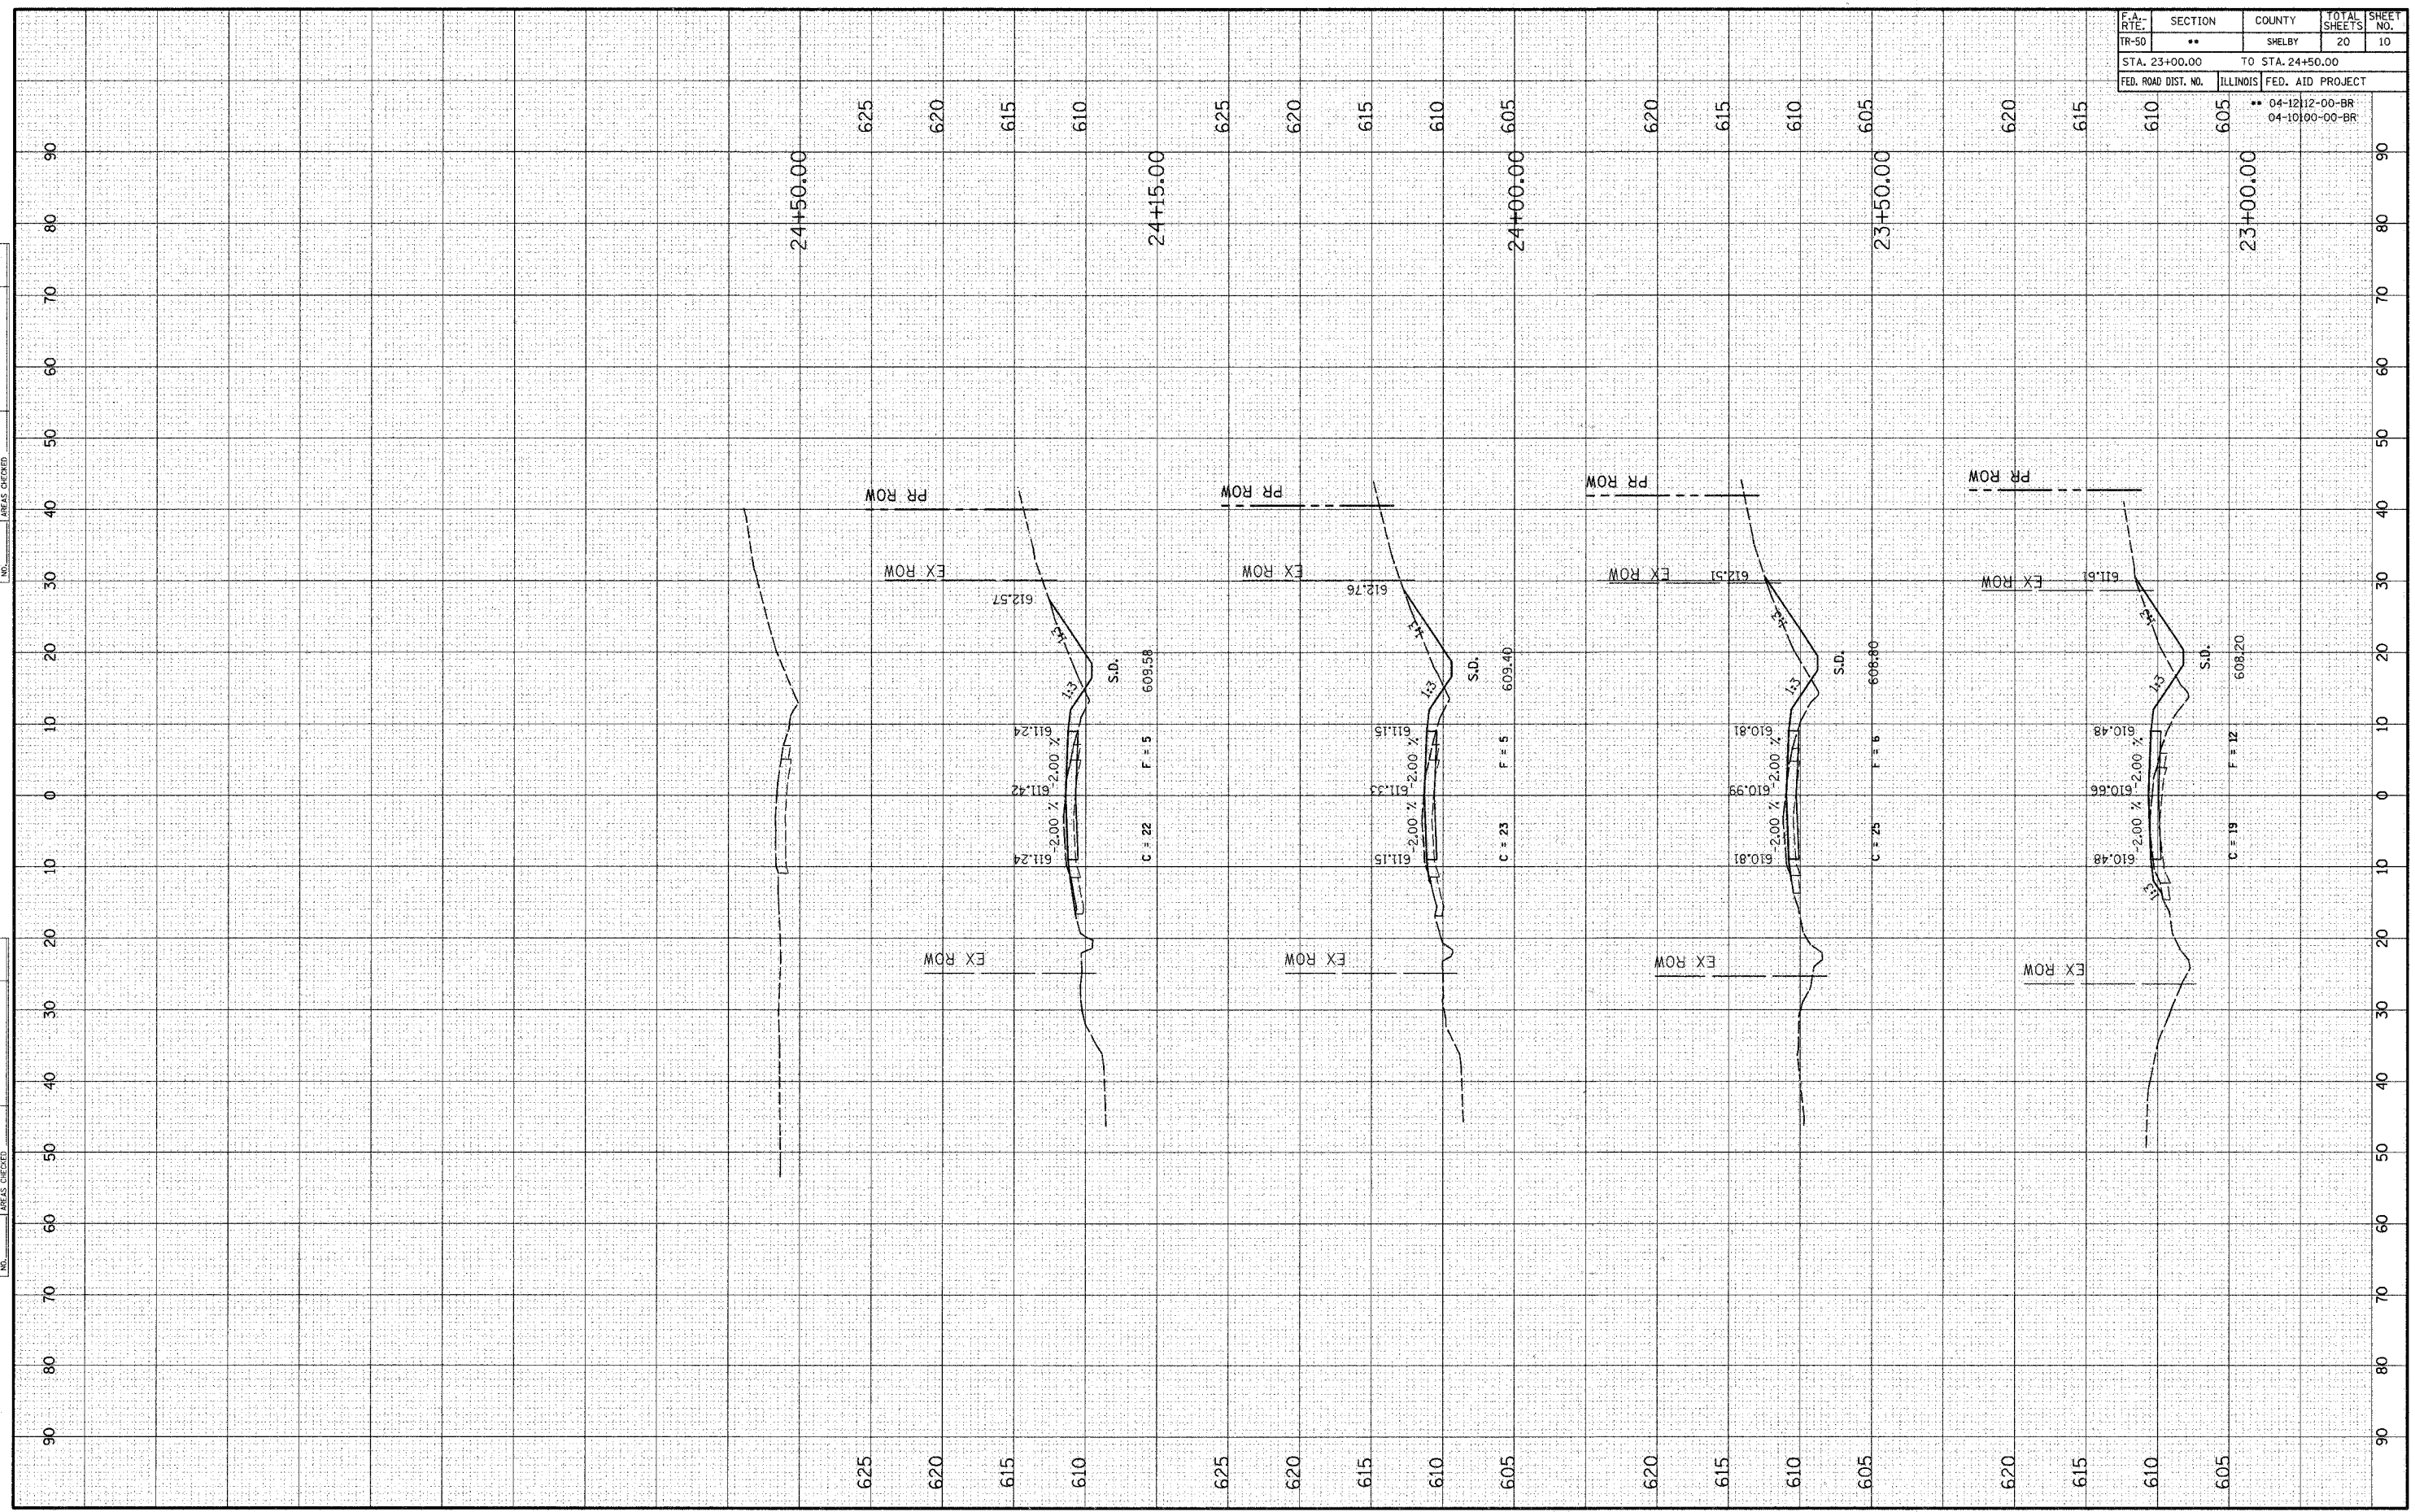

CROSS SECTIONS