


ROUTE	SECTION	COUNTY	TOTAL SHEETS	SHEET NO.
TR 454	06-19125-00-BR	FAYETTE	9	5
STA. 10+00.00		TO STA. 14+00.00		
FED. ROAD DIST. NO. 7		ILLINOIS	FED. AID PROJECT	

FINL SURVEY	SURVEYED	BY	DATE
NOTE BOOK NO.	PLOTTED		
	TEMPLATE		
	AREAS CHECKED		

ORIGINAL SURVEY	SURVEYED	BY	DATE
NOTE BOOK NO.	PLOTTED		
	TEMPLATE		
	AREAS CHECKED		

PLOT DATE = 8/28/07
 FILE NAME = 0619125-00-BR
 USER NAME = JRS/ERB

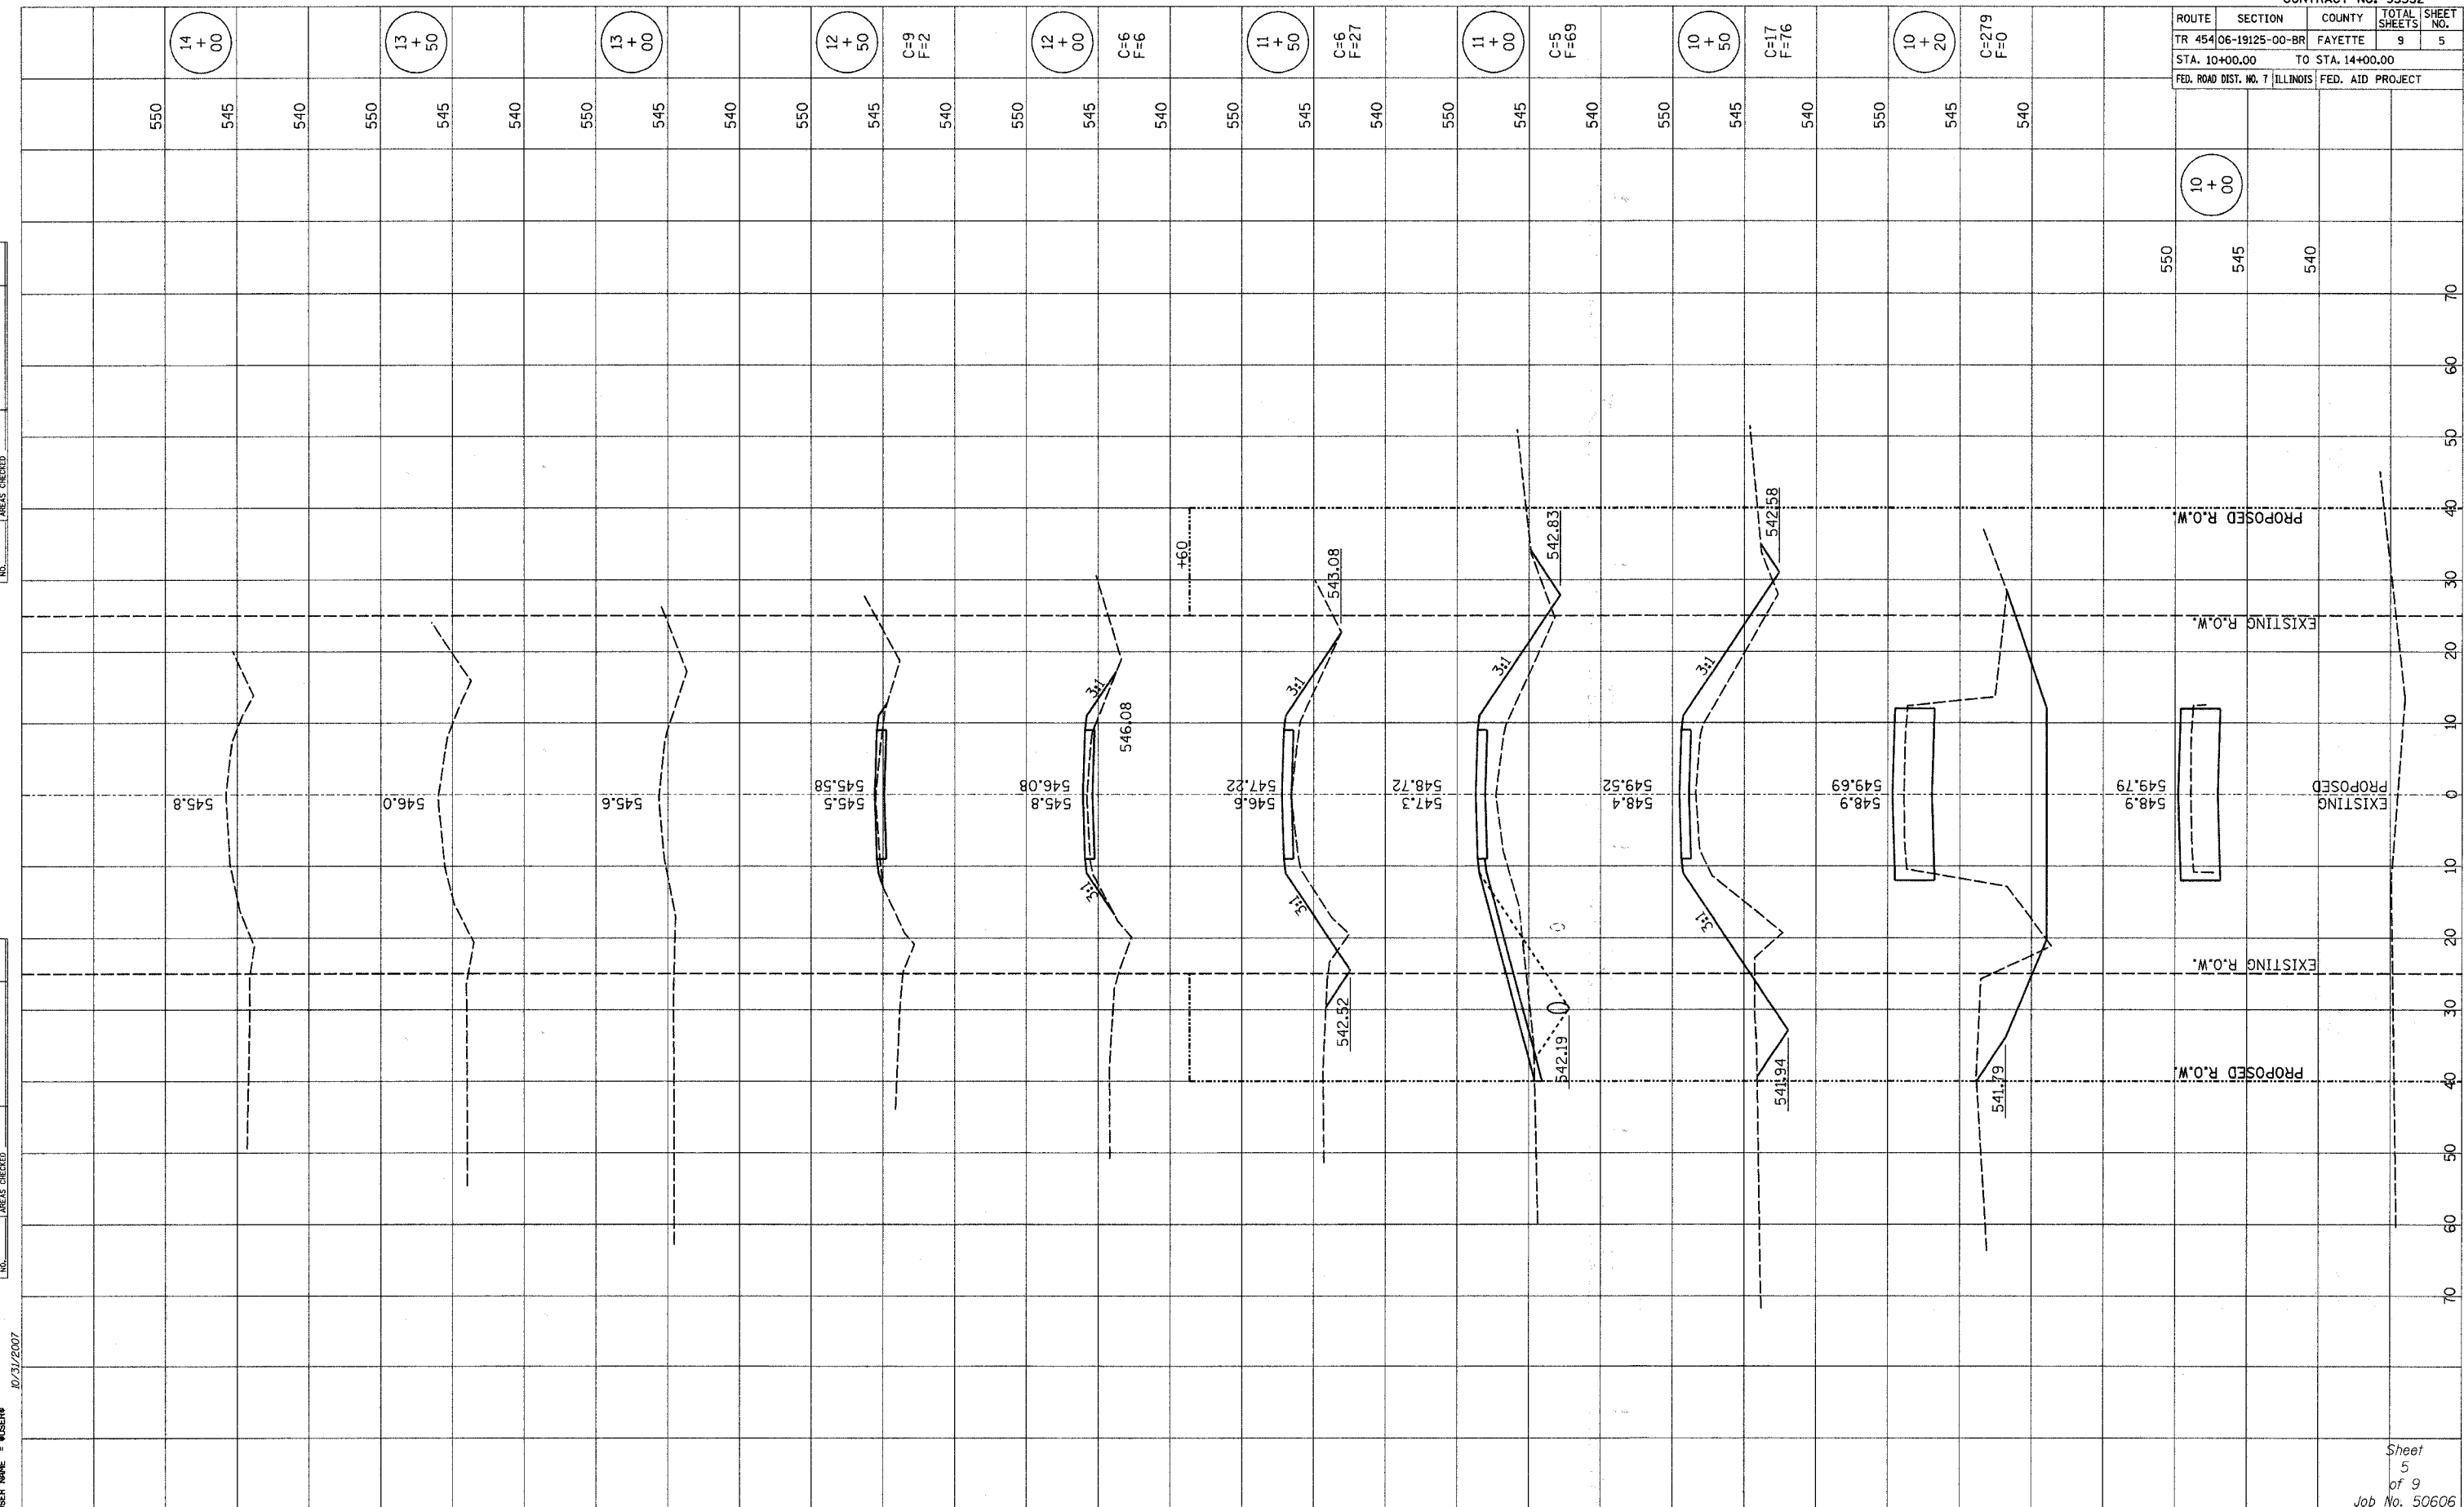

10/31/2007