


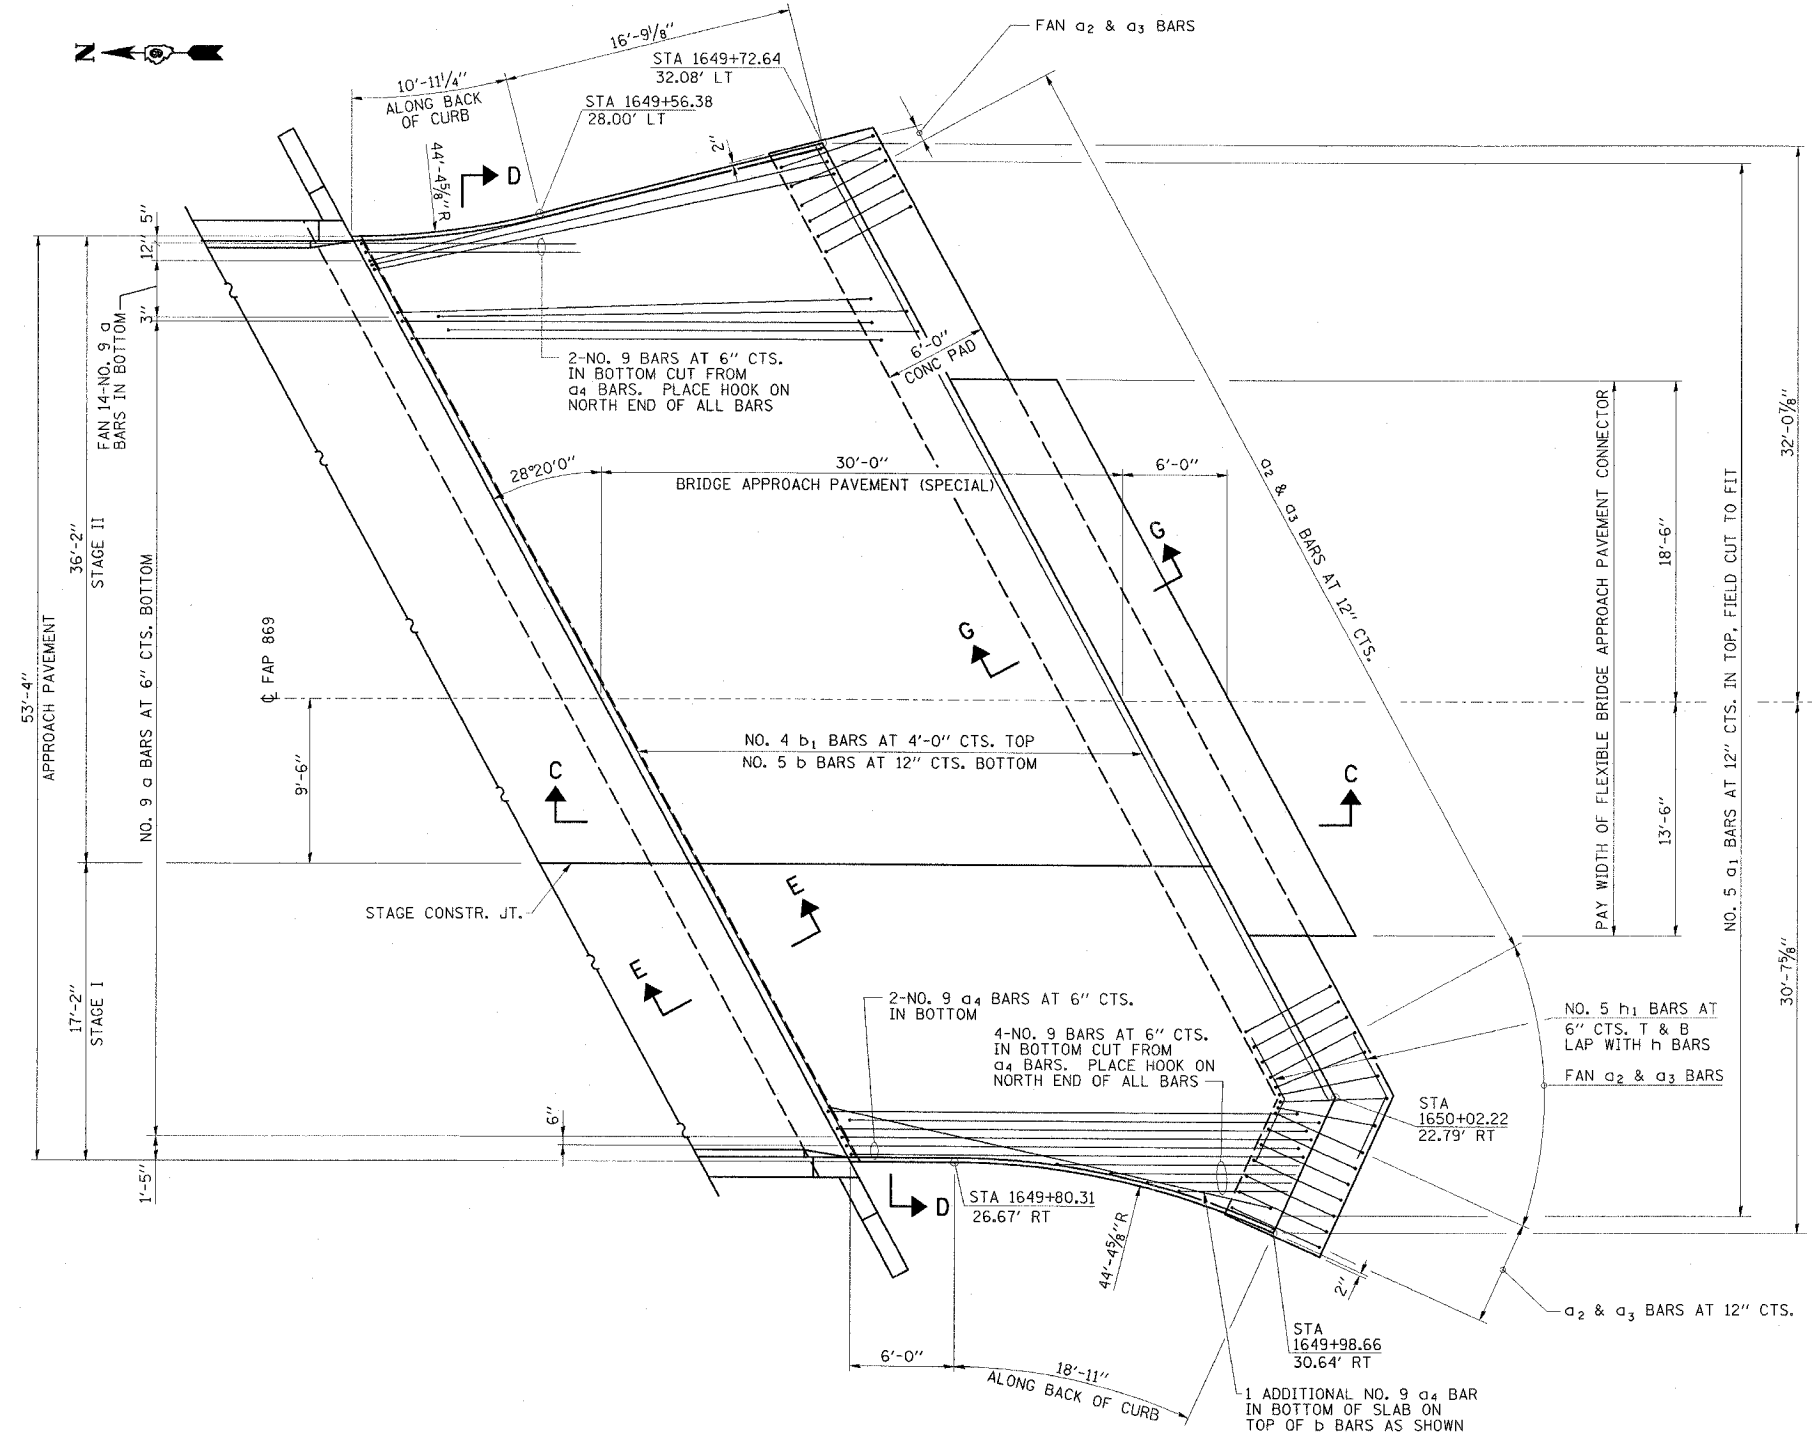


CONTRACT NO. 98999				
FAP RTE	SECTION	COUNTY	TOTAL SHEETS	SHEET NO.
869	(105A)B-1	SALINE	71	24
STA.	TO STA.			
FED. ROAD DIST. NO.	ILLINOIS	FED. AID PROJECT		

NOTES

1. SEE STANDARD 420401 FOR ADDITIONAL DETAILS AND SECTIONS NOT SHOWN.
2. SEE STRUCTURE PLANS FOR TOP OF APPROACH PAVEMENT ELEVATIONS.



BAR a4

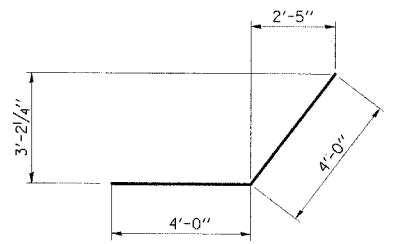

BAR h1

SOUTH BRIDGE APPROACH PLAN

ESCA
CONSULTANTS, INC.

DESIGNED BY:	MTD	06/07
DRAWN BY:	DWH	06/07
CHECKED BY:	MTD	10/07
APPROVED BY:	RDP	03/08

BRIDGE APPROACH PAVEMENT (SPECIAL)
FAP RTE 869 (IL 34)
SECTION (105A)B-1
SALINE COUNTY

PLOT DATE = #DATE#
PLOT SCALE = #SCALE#
REFERENCE = #REF#