



TYPICAL SECTION - MAIN APRON AREA

STA. 24+39.00 TO 25+05.00
EXCEPT TRANSITIONS

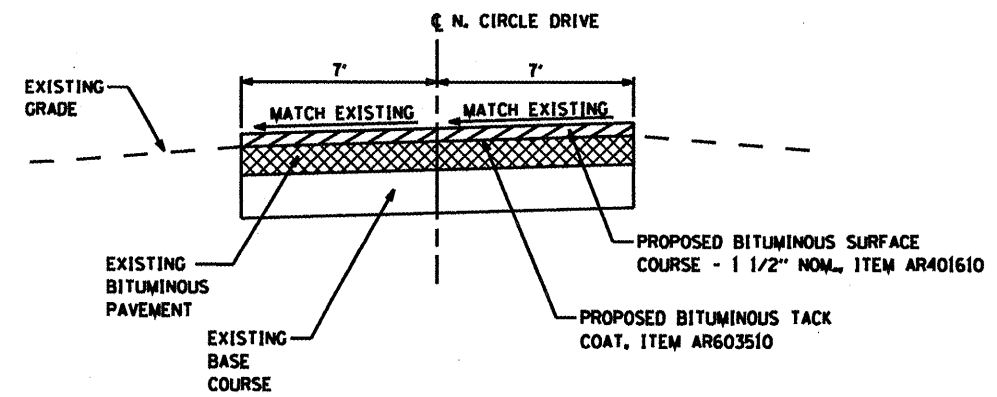


TYPICAL SECTION - NORTH CIRCLE DRIVE

EXCEPT TRANSITIONS

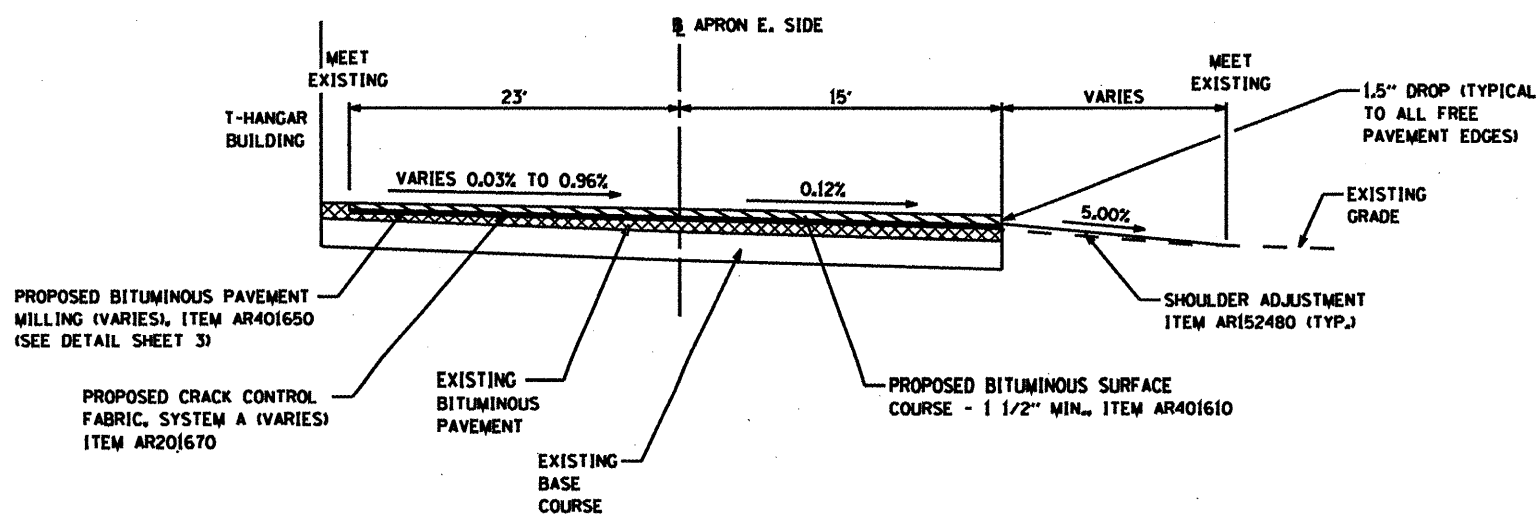

TYPICAL SECTION - EAST APRON AREA

STA. 30+15.00 TO 33+05.00
EXCEPT TRANSITIONS

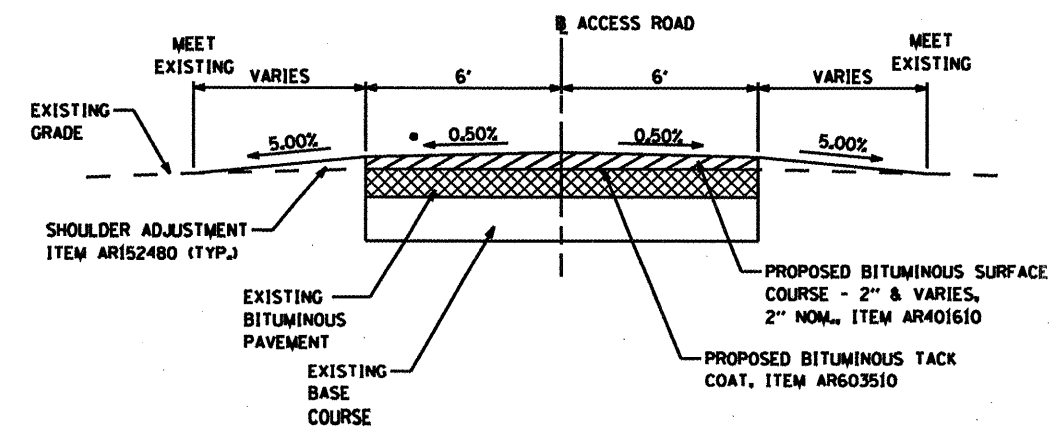

TYPICAL SECTION - ACCESS ROAD

STA. 40+35.00 TO 42+33.00
EXCEPT TRANSITIONS

* TRANSITION CROSS SLOPE
STA. 40+50 TO 40+75, -0.50% to +0.50%
STA. 41+00 TO 41+25, +0.50% to -0.50%

TYPICALS SHOWN ARE NOT TO SCALE

FILE NAME * P:\B7\B95\Design\Plans\B7\B95084.dgn

DATE	REVISION

GREATER BEARDSTOWN MUNICIPAL AIRPORT
CITY OF BEARDSTOWN, BEARDSTOWN, ILLINOIS

FILENAME	07e1899004.dgn
PLOT SCALE	40,0000' / IN.
DATE	JULY 8, 2008
SHEET 4 OF 40 SHEETS	
LAYOUT	MCM 04/02/08
DRAWN	MCM 04/02/08
REVIEWED	RMB 05/06/08



BENTON & ASSOCIATES, INC.
1970 W. LAFAYETTE AVE., JACKSONVILLE IL 62650
(217) 245-4146 (217) 245-4149 FAX
SPRINGVILLE MISSOURI
MACOMB ILLINOIS
ST. LOUIS MISSOURI

TYPICAL SECTIONS AND DETAILS

ILL. PROJ. NO. K06-3749 A.I.P. PROJ. NO. 3-17-0004-B12