



**GENERAL NOTES**

1. WHERE THE PROPOSED BITUMINOUS SURFACE ABUTS THE EXISTING PAVEMENT THAT IS TO REMAIN, THE EXISTING PAVEMENT SHALL BE SAW CUT TO PRODUCE A STRAIGHT VERTICAL FACE TO ABUT THE PROPOSED SURFACE TO. COST OF THIS WORK SHALL BE INCLUDED IN THE PRICE BID FOR PAY ITEM AR401655 "BUTT JOINT CONSTRUCTION" AND NO ADDITIONAL COMPENSATION WILL BE ALLOWED.
2. PRIOR TO PLACEMENT OF THE PROPOSED BITUMINOUS SURFACE, THE VERTICAL FACES OF ALL ABUTTING EXISTING PAVEMENT WILL BE SPRAYED WITH AN APPLICATION OF BITUMINOUS TACK COAT, AN APPLICATION RATE OF 0.20 GALLONS PER SQUARE YARD WAS USED FOR CALCULATING THE QUANTITY OF TACK COAT FOR THIS APPLICATION. THE EXACT AMOUNT OF BITUMINOUS TACK COAT TO BE USED SHALL BE DETERMINED BY THE RESIDENT ENGINEER AT THE TIME OF CONSTRUCTION.

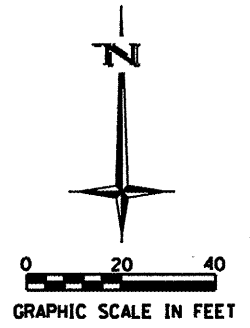


DATE	BY
DATE	BY
DATE	BY

DATE	BY
DATE	BY
DATE	BY

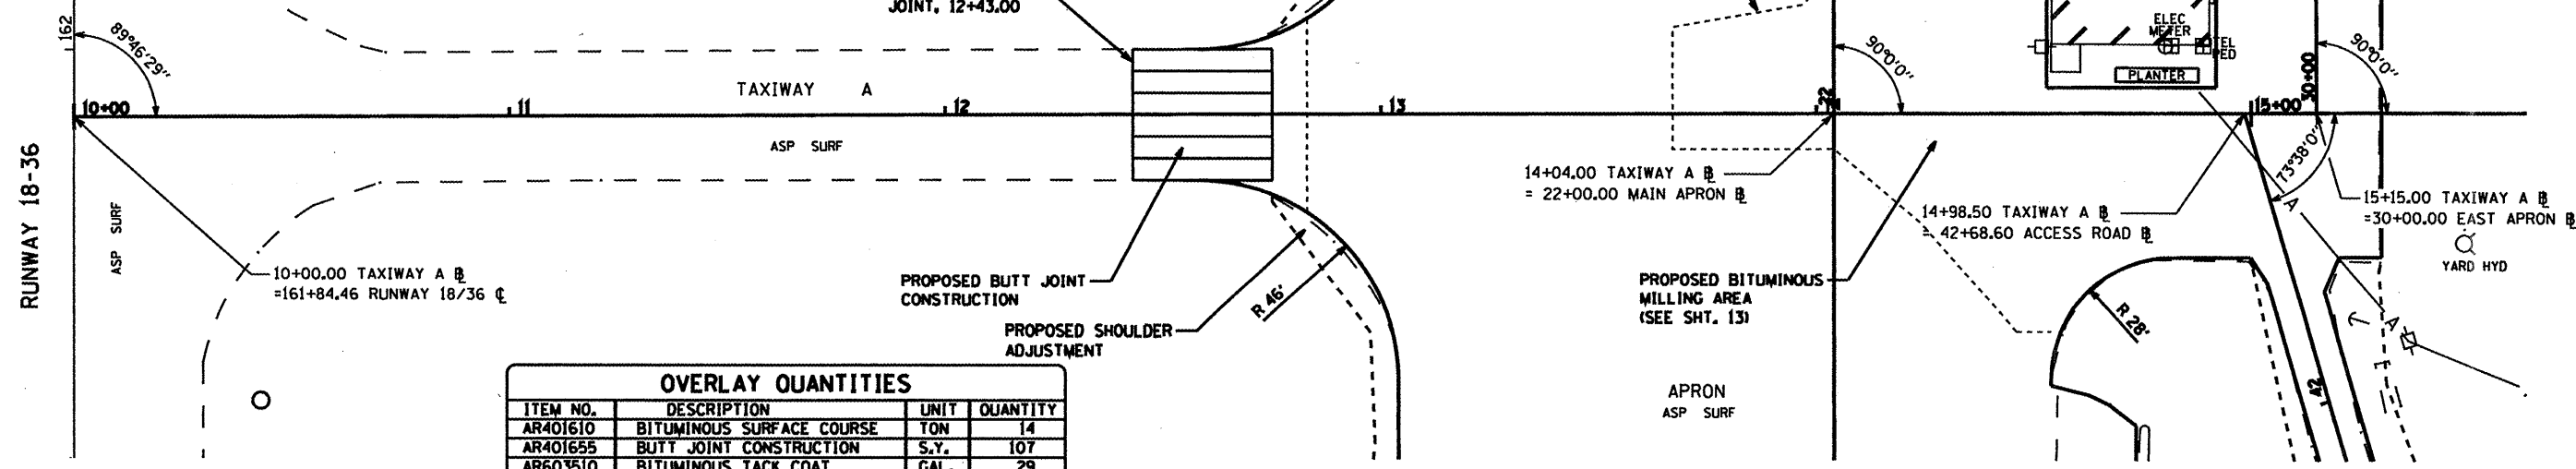

OVERLAY QUANTITIES			
ITEM NO.	DESCRIPTION	UNIT	QUANTITY
AR401610	BITUMINOUS SURFACE COURSE	TON	14
AR401655	BUTT JOINT CONSTRUCTION	S.Y.	107
AR603510	BITUMINOUS TACK COAT	GAL.	29

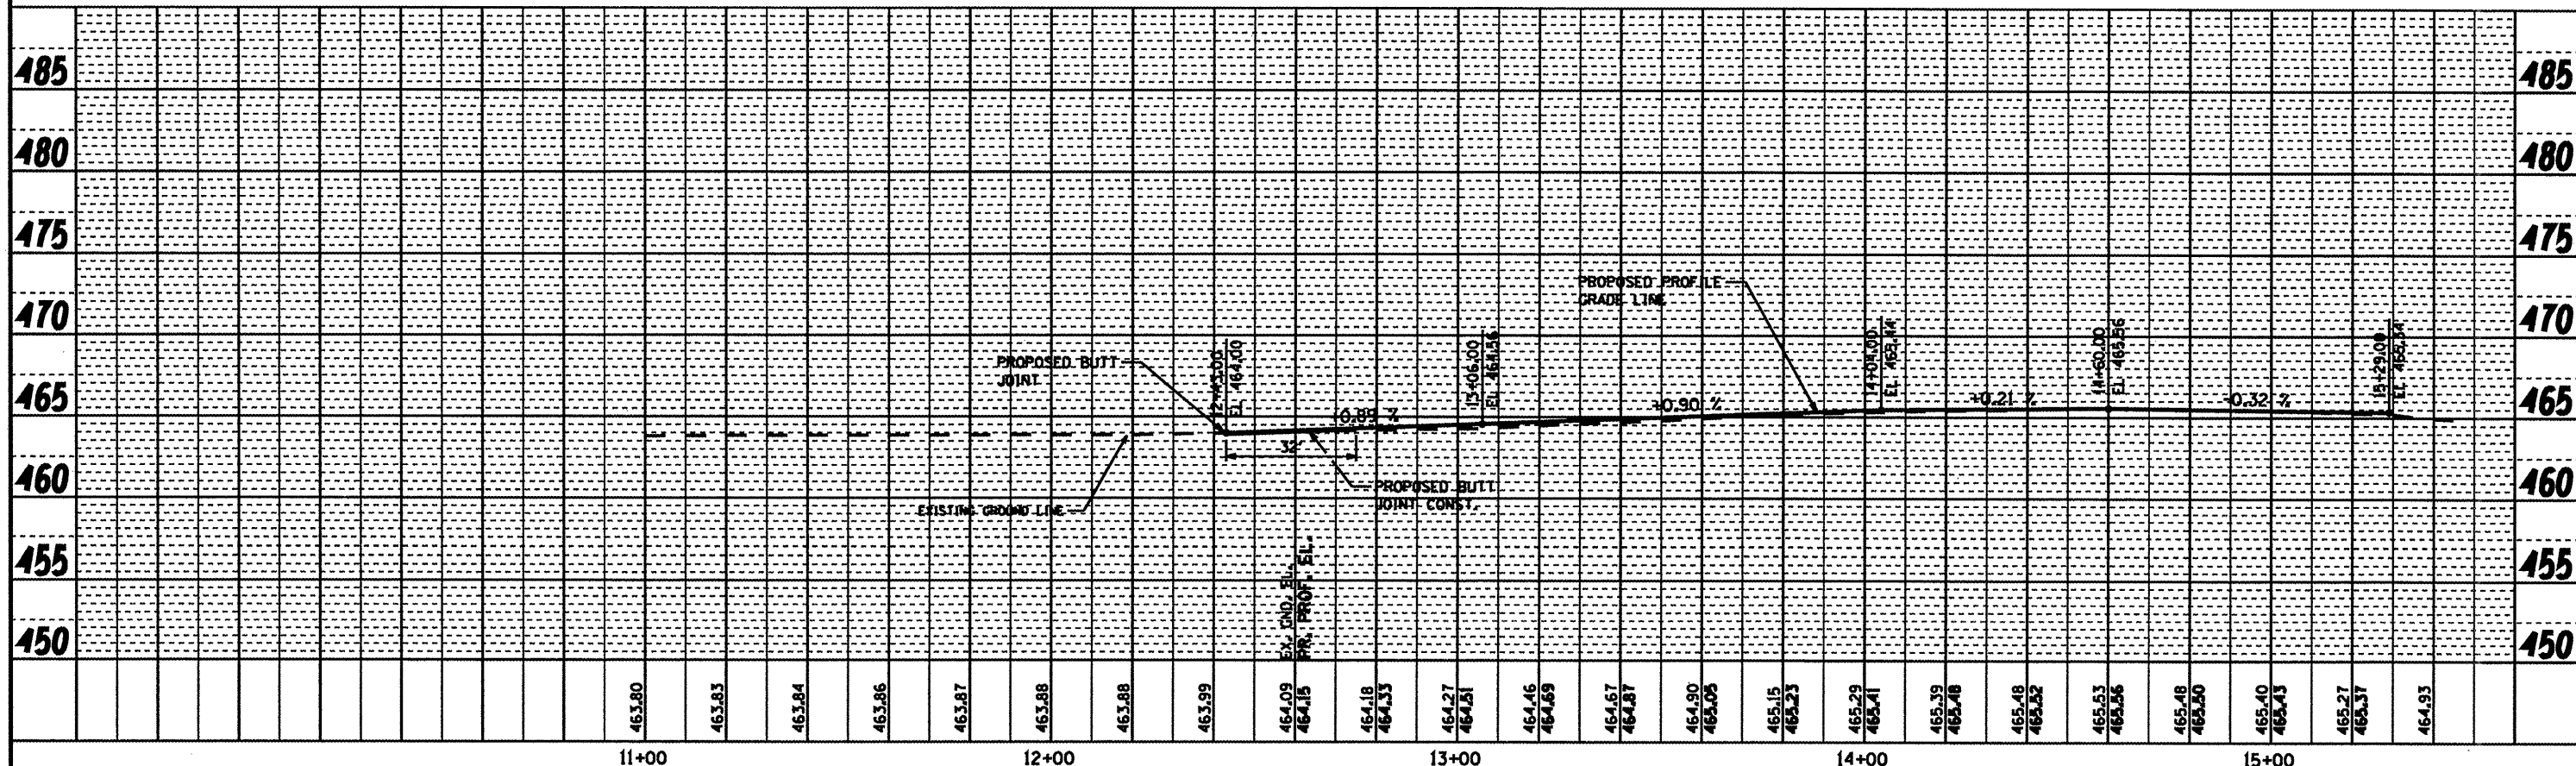

DATE	REVISION

GREATER BEARDSTOWN MUNICIPAL AIRPORT  
CITY OF BEARDSTOWN, BEARDSTOWN, ILLINOIS

FILENAME	Plan & Profile Sheets.dgn
PLOT SCALE	40,000' / IN.
DATE	JULY 8, 2008
SHEET 7 OF 40 SHEETS	
LAYOUT	MCM 04/07/08
DRAWN	MCM 04/07/08
REVIEWED	R-B 05/09/08



**BENTON & ASSOCIATES, INC.**  
1970 W. LAFAYETTE AVE., JACKSONVILLE IL 62650  
(217) 245-4146 (217) 245-4149 FAX  
KIRKSVILLE MISSOURI  
WACO, ILLINOIS  
ST. LOUIS MISSOURI

**TAXIWAY A PLAN AND PROFILE**

ILL. PROJ. NO. K06-3749      A.I.P. PROJ. NO. 3-17-0004-B12

FILE NAME: P:\B7\B99\Design\Plan\Plan & Profile Sheets.dgn