
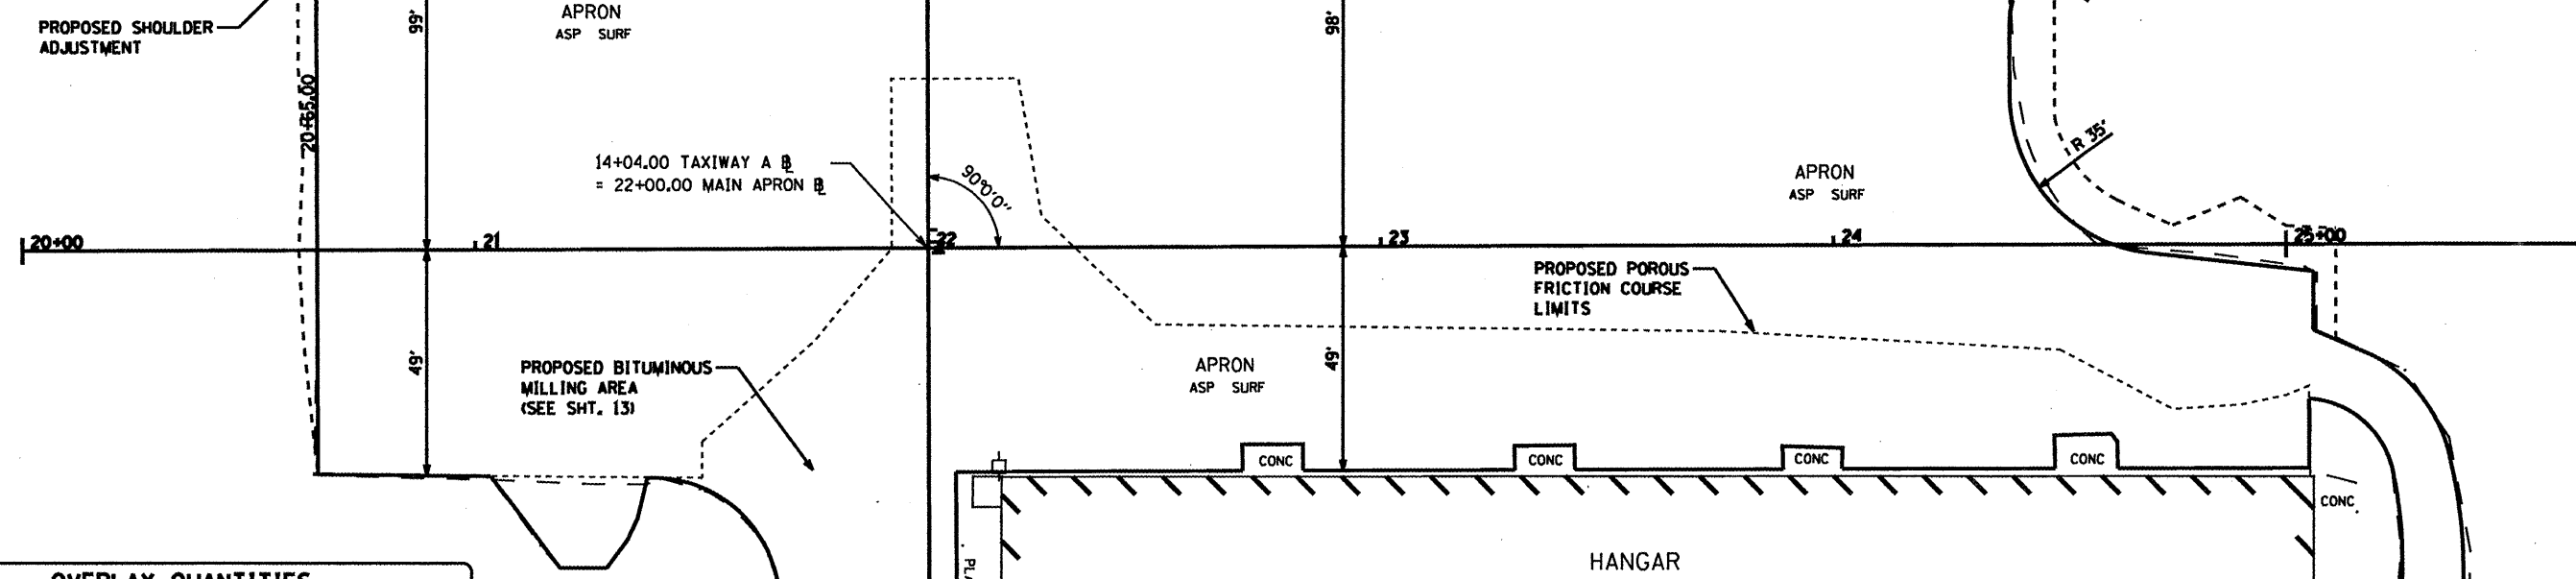



BE002

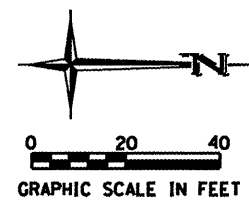

DATE	
BY	
REVISIONS	
ALLOWED CHECKED	
NOTE BOOK	
NO.	

DATE	
BY	
REVISIONS	
GRADES CHECKED	
STRUCTURE NOTATIONS OK'D	
NOTE BOOK	
NO.	

ITEM NO.	DESCRIPTION	UNIT	QUANTITY
AR152480	SHOULDER ADJUSTMENT	S.Y.	443
AR401610	BITUMINOUS SURFACE COURSE	TON	697
AR401655	BUTT JOINT CONSTRUCTION	S.Y.	42
AR402610	POROUS FRICTION COURSE	TON	562
AR603510	BITUMINOUS TACK COAT	GAL.	2188

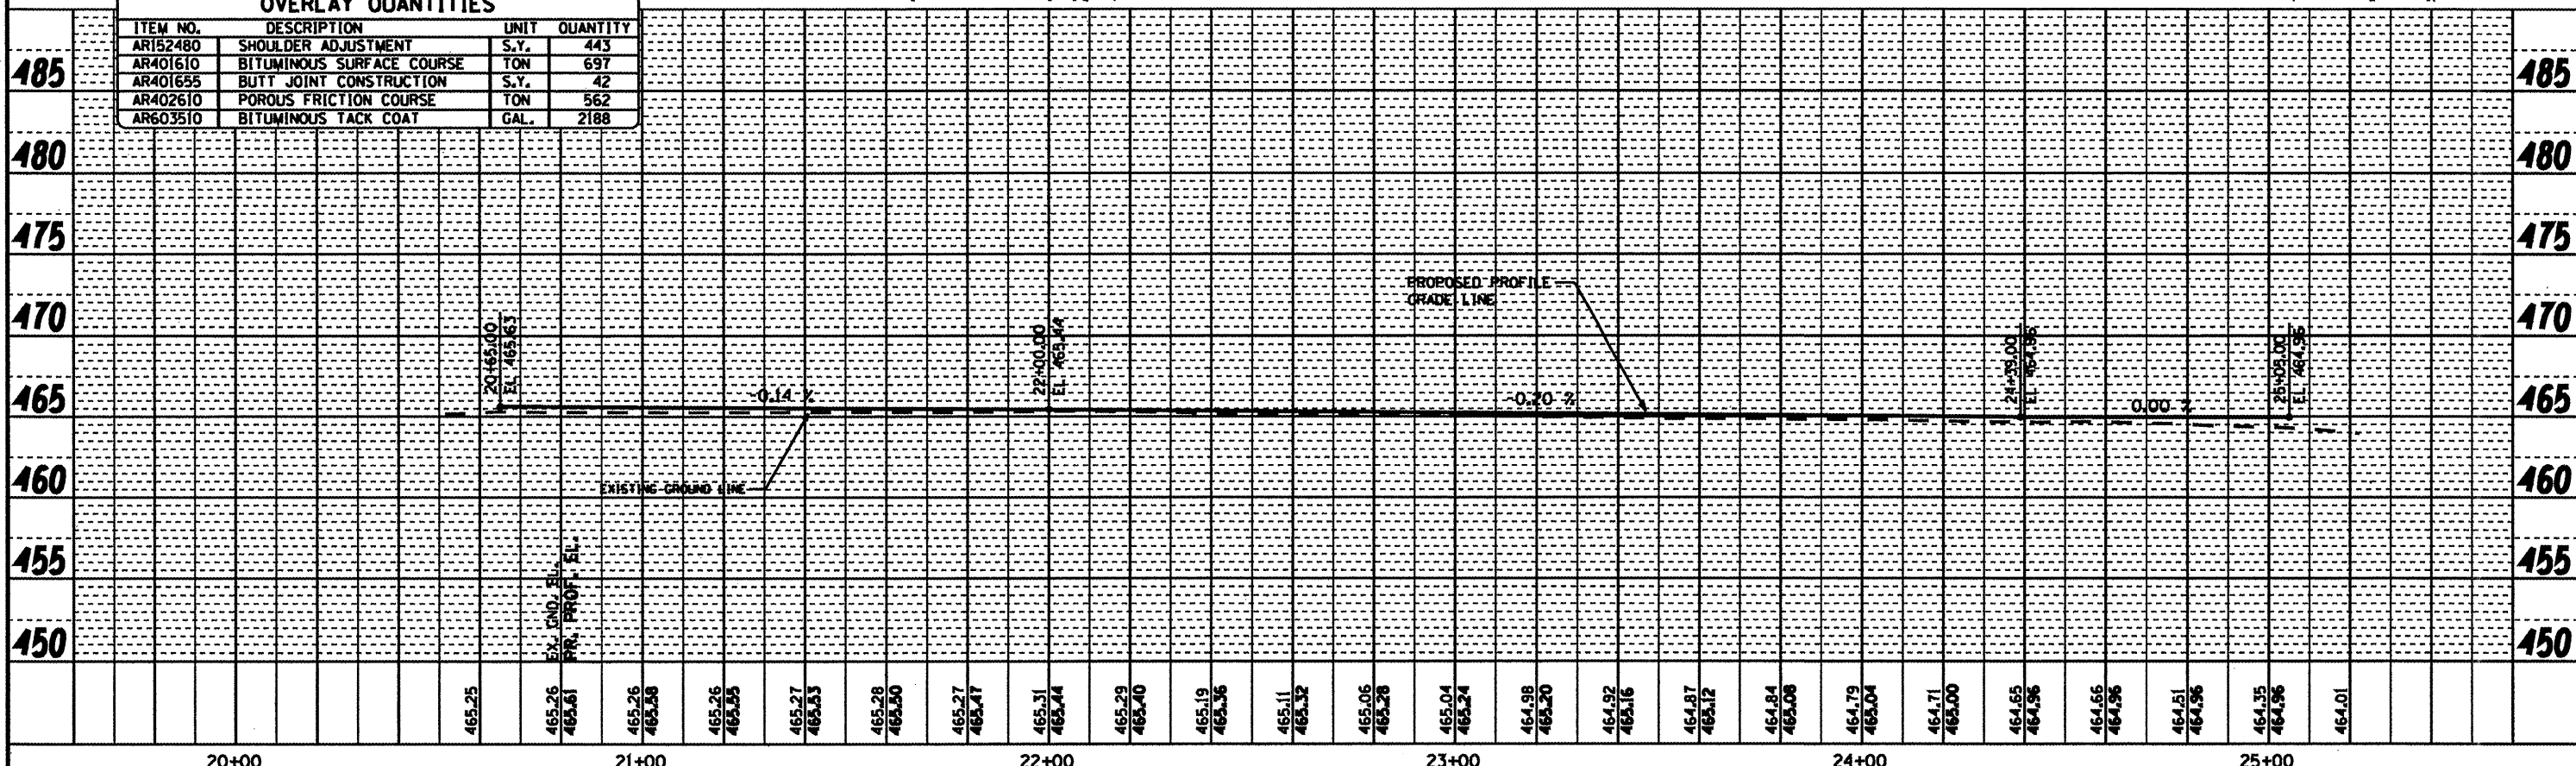

DATE	REVISION	FILENAME	Plan & Profile Sheets.dgn	<p>BENTON & ASSOCIATES, INC. 1970 W. LAFAYETTE AVE., JACKSONVILLE IL 62650 (217) 245-4146 (217) 245-4149 FAX SPRINGVILLE MISSOURI MACOMB ILLINOIS ST. LOUIS MISSOURI</p>	<p>MAIN APRON PLAN AND PROFILE</p> <p>ILL. PROJ. NO. K06-3749 A.I.P. PROJ. NO. 3-17-0004-B12</p>
		PLOT SCALE	40,000' / IN.		
		DATE	JULY 8, 2008		
			SHEET 8 OF 40 SHEETS		
		LAYOUT	MCM 04/07/08		
		DRAWN	MCM 04/07/08		
		REVIEWED	RHB 05/09/08		

FILE NAME: P:\2008\Design\Plans\Plan & Profile Sheets.dgn