


OVERLAY QUANTITIES			
ITEM NO.	DESCRIPTION	UNIT	QUANTITY
AR152480	SHOULDER ADJUSTMENT	S.Y.	28
AR401610	BITUMINOUS SURFACE COURSE	TON	193

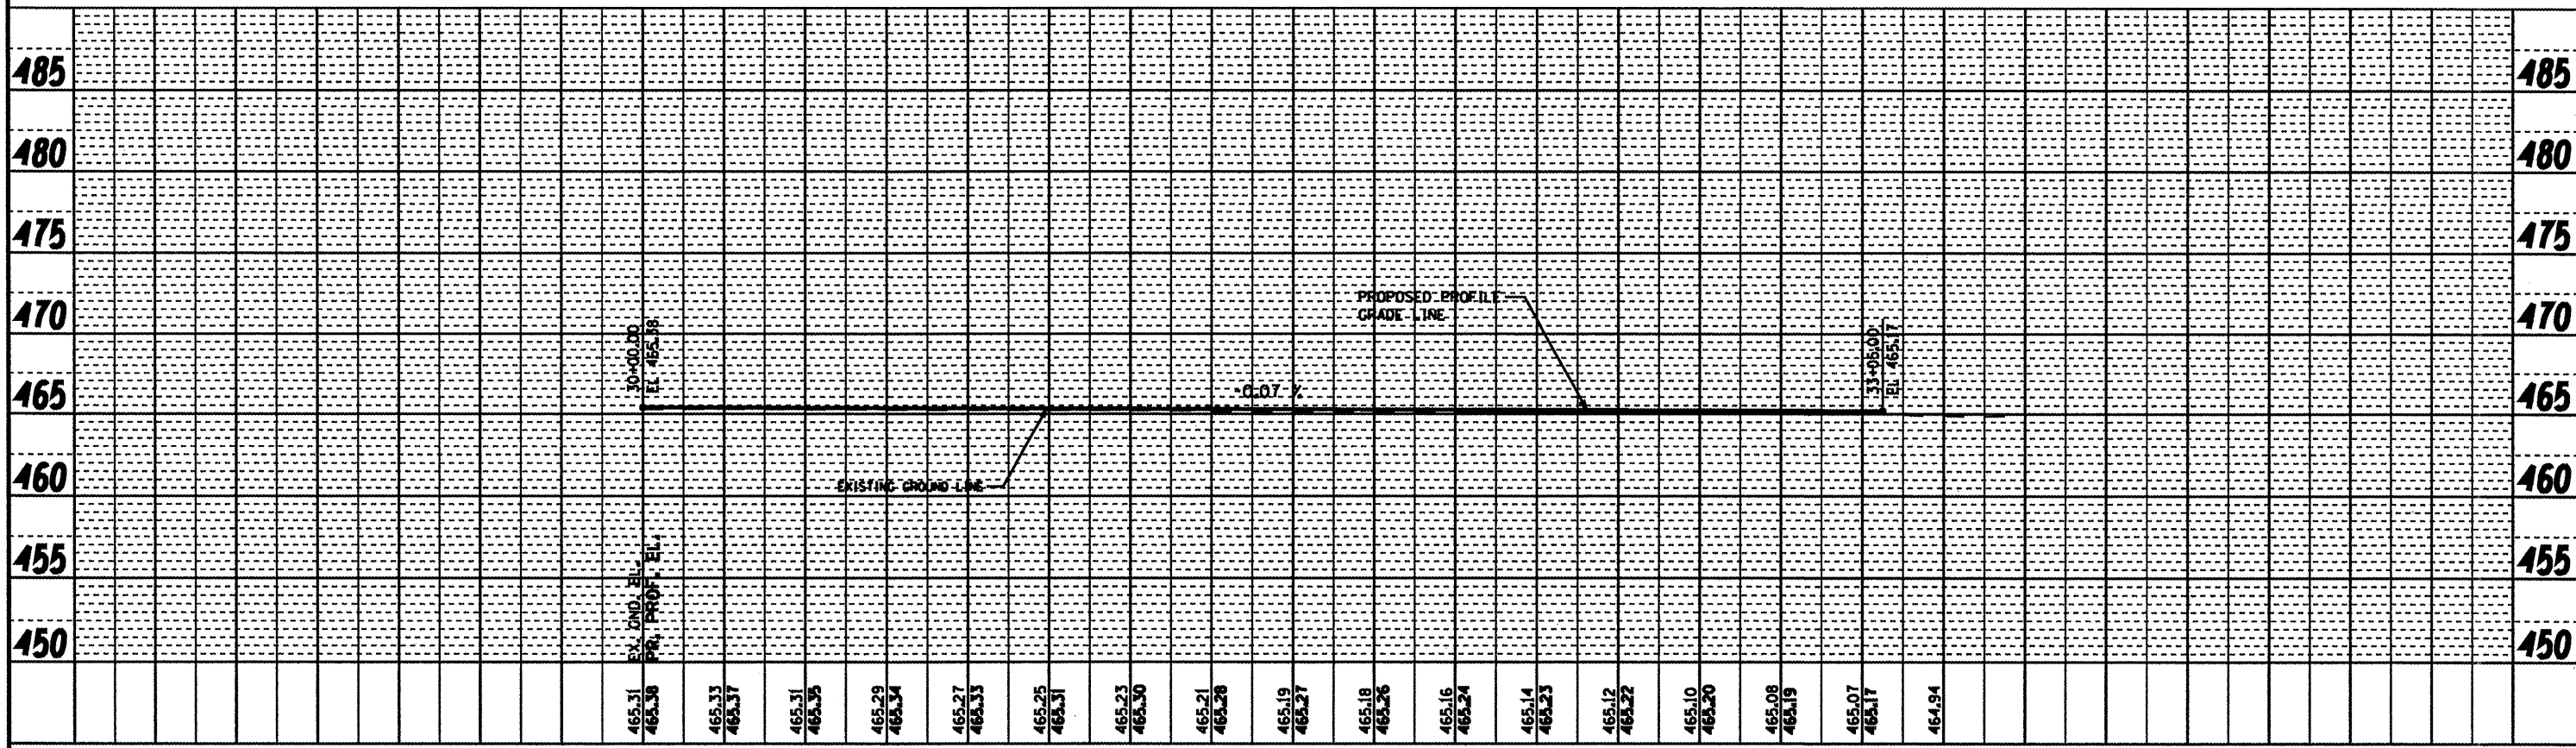

DATE	
BY	
REVISIONS	
PLANNED	
ALIGNED	
CHECKED	
DATE	
NO.	

DATE	
BY	
REVISIONS	
PROFILING	
GRADES CHECKED	
STRUCTURE RATINGS	
DATE	
NO.	

FILE NAME: P:\2008\1899\Design\Plans\Plan & Profile Sheets.dgn

DATE	REVISION

GREATER BEARDSTOWN MUNICIPAL AIRPORT  
CITY OF BEARDSTOWN, BEARDSTOWN, ILLINOIS

FILENAME	Plan & Profile Sheets.dgn
PLOT SCALE	40,000' / in.
DATE	JULY 8, 2008
SHEET 9 OF 40 SHEETS	
LAYOUT	MCM 04/08/08
DRAWN	MCM 04/08/08
REVIEWED	RHB 05/06/08



BENTON & ASSOCIATES, INC.  
1970 W. LAFAYETTE AVE., JACKSONVILLE IL 62650  
(217) 245-4146 (217) 245-4149 FAX  
KIRKSVILLE MISSOURI  
MACOMB ILLINOIS  
ST. LOUIS MISSOURI

EAST APRON PLAN AND PROFILE

ILL. PROJ. NO. K06-3749      A.I.P. PROJ. NO. 3-17-0004-B12