



CO054

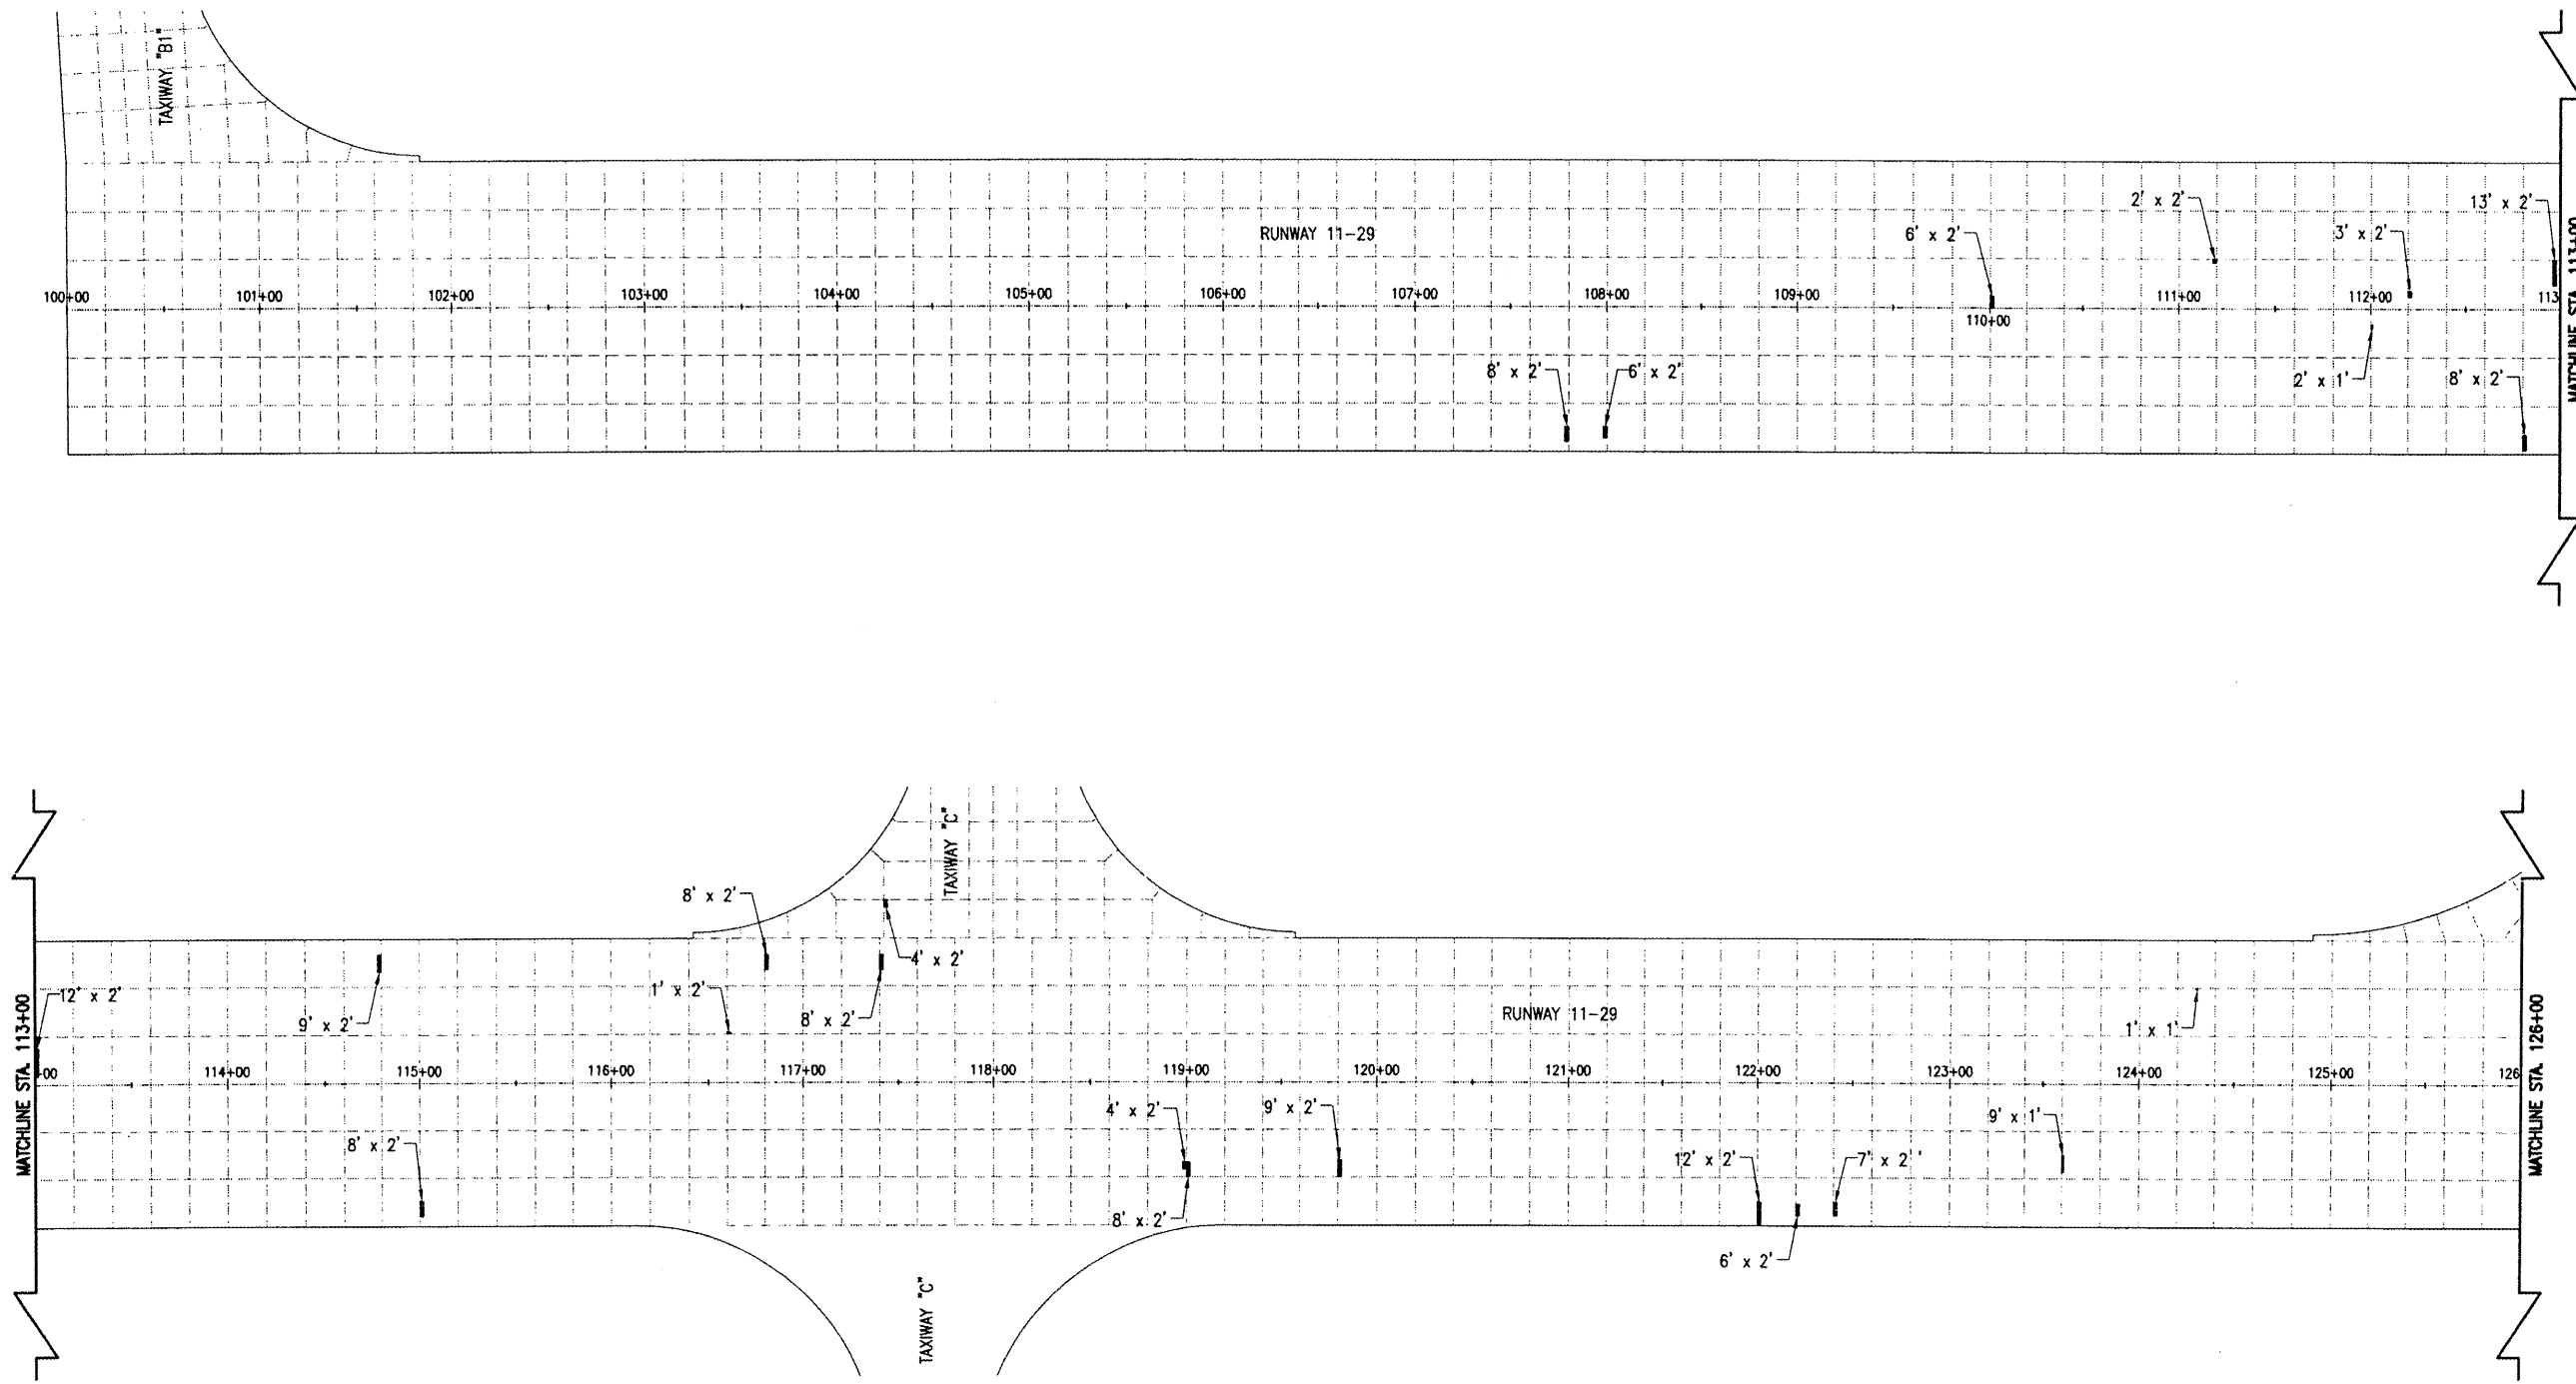

**LEGEND**

- EXISTING PAVEMENT
- PROPOSED PAVEMENT REMOVAL AND REPLACEMENT

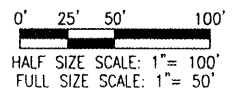

DATE	REVISION	BY
06/27/08	REVISED AS PER ICA REVIEW	CAH



A.I.P. PROJ.: 3-17-0066-B21  
 I.L. PROJ.: MTO-3813

HEB Project No. 08A0008D.0800	Plan No. R-121CON11-29.DWG
Scale: 1" = 50'	Date: 04/15/08
LAYOUT	DPE 04/15/08
DRAWN	DPE 04/15/08
REVIEWED	CAH 05/07/08



**& ENHANCED MARKING ON RUNWAY 11-29**  
**PROPOSED CONSTRUCTION PLAN FOR RUNWAY 11/29**  
 STA. 100+00 TO STA. 126+00