


NOTES: 1. THE PROJECT SCOPE CONSISTS OF OVERLAYING THE EXISTING RUNWAY 14/32, NEW MARKINGS AND OTHER NECESSARY AND RELATED WORK.


HARRISBURG-RALEIGH AIRPORT
 IL PROJECT NO. HSB-3756
 AIP NO. 3-17-0050-B10
 EXISTING SITE AND CONSTRUCTION PLAN
 SHEET 4 OF 8

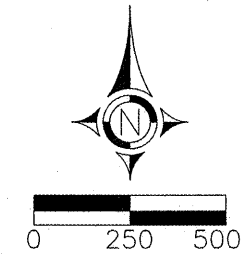

COORDINATE DATA				
NO	DESCRIPTION	NORTHING	EASTING	ELEV.
1	NGS HB1805	418145.487	923354.429	393.85
2	NGS HB1806	417452.191	922019.287	387.97

LEGEND

----- LIMITS OF CONSTRUCTION

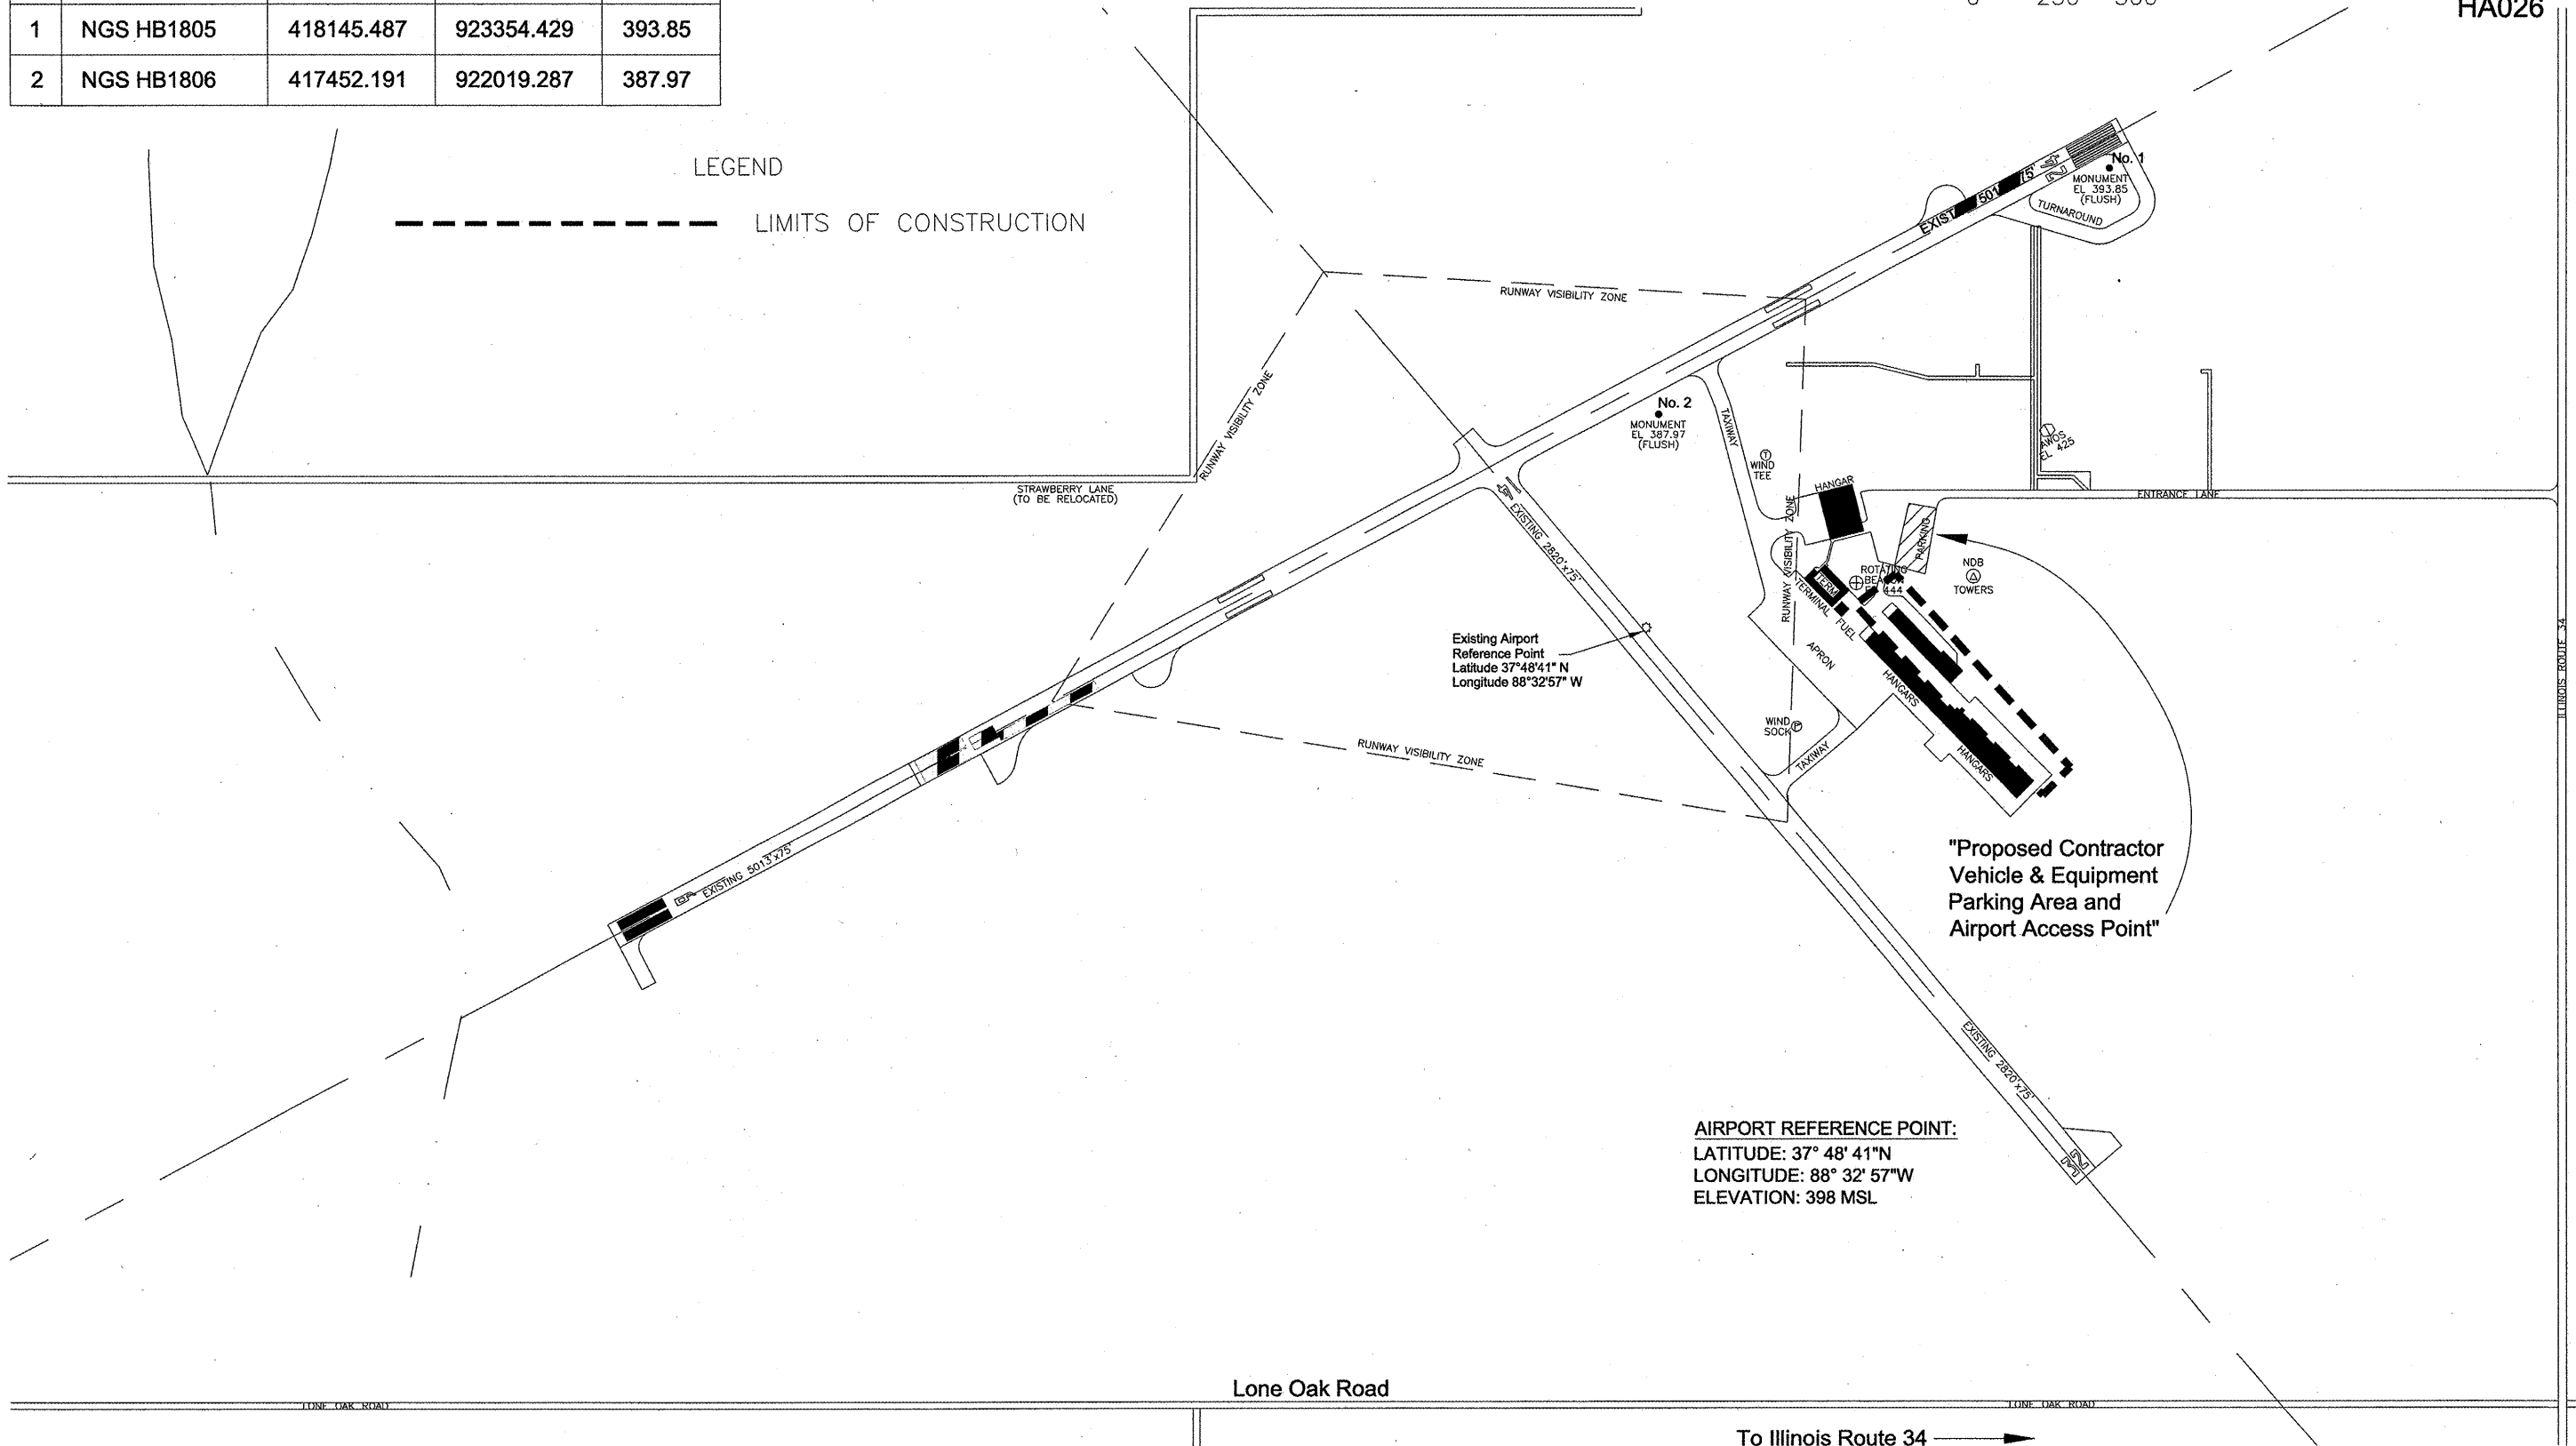

HA026