


**LEGEND**

- Bituminous Concrete Removal
- Concrete Removal
- Proposed PCC Concrete 6"
- Proposed Bituminous Concrete 4"
- Existing Spot Elevation
- Proposed Elevation
- Proposed Inlet
- Proposed Saw Joint
- Proposed Construction Joint

HA026

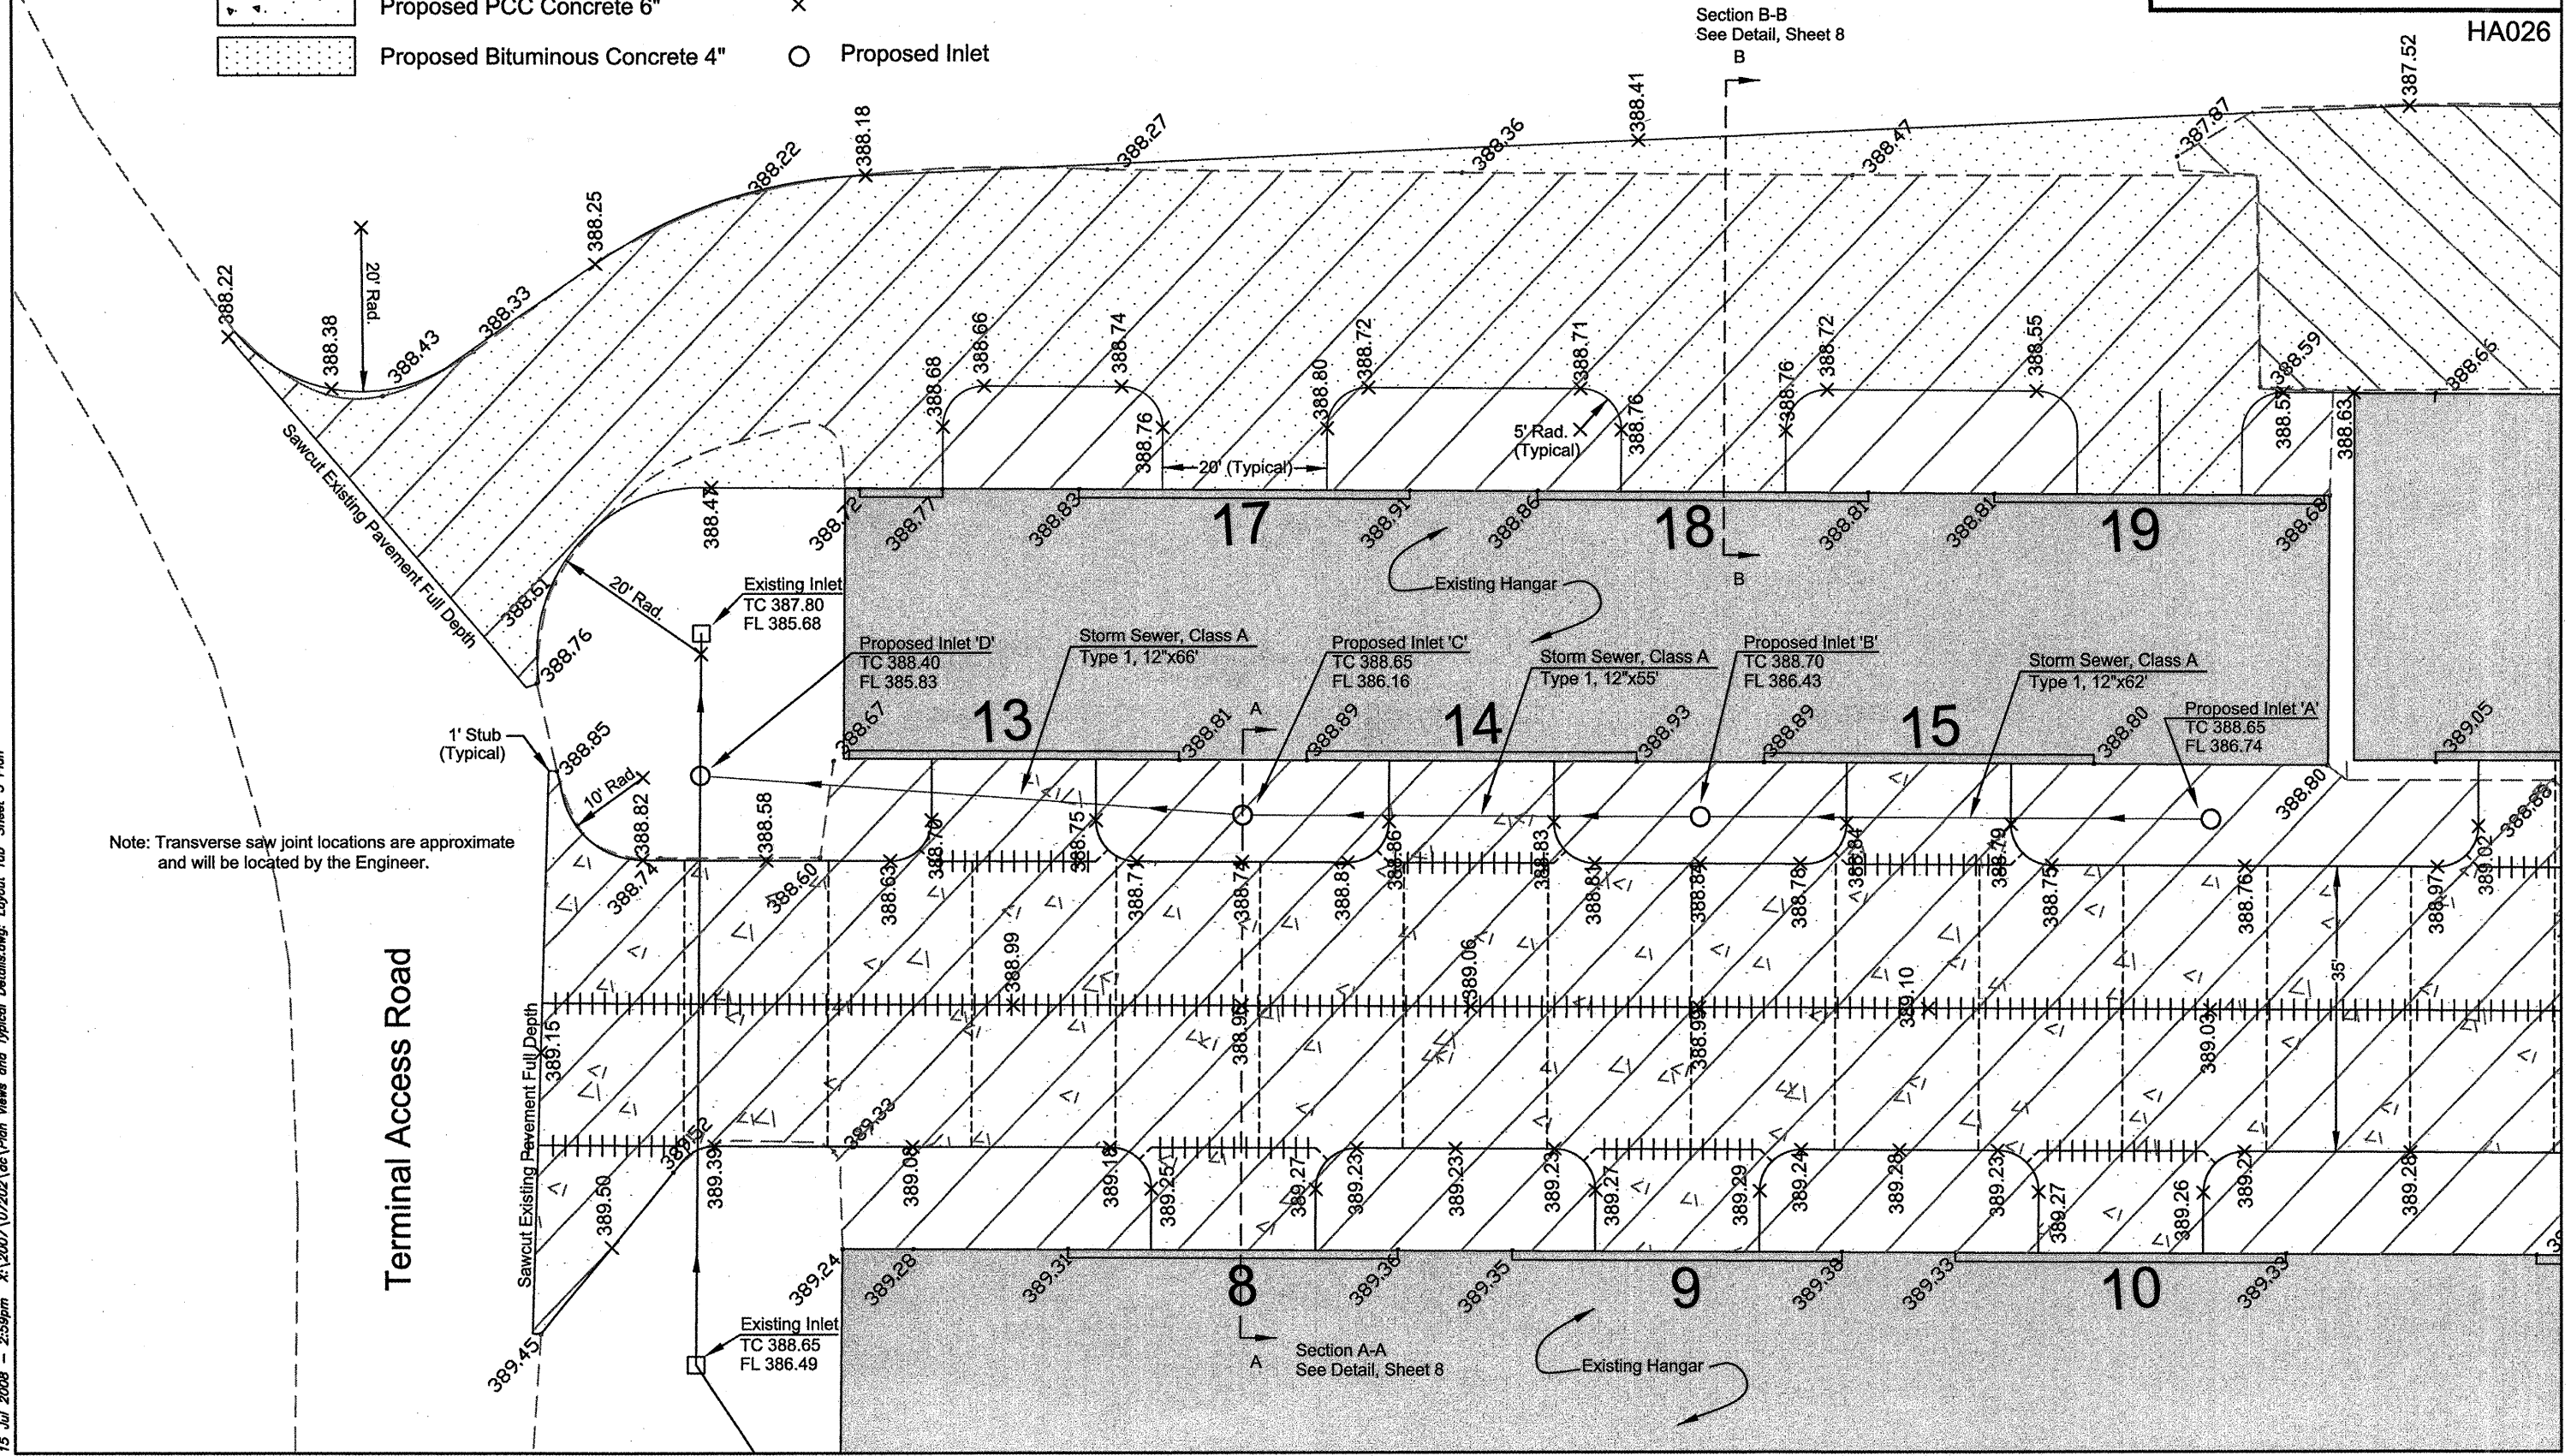

Note: Transverse saw joint locations are approximate and will be located by the Engineer.

15 Jul 2008 - 2:59pm X:\2007\07202\ec\Plan Views and Typical Details.dwg: Layout Tab 'Sheet 5 Plan'