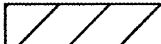
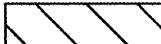
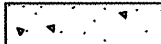

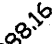
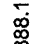



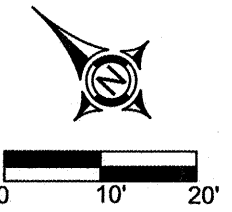



**LEGEND**

-  Bituminous Concrete Removal
-  Concrete Removal
-  Proposed PCC Concrete 6"
-  Proposed Bituminous Concrete 4"
-  Existing Spot Elevation
-  Proposed Elevation
-  Proposed Inlet
-  Proposed Saw Joint
-  Proposed Construction Joint



HARRISBURG-RALEIGH AIRPORT  
 IL PROJECT NO. HSB-3756  
 AIP NO. 3-17-0050-B10  
 T-HANGAR AREA PLAN VIEW  
 SHEET 7 OF 8

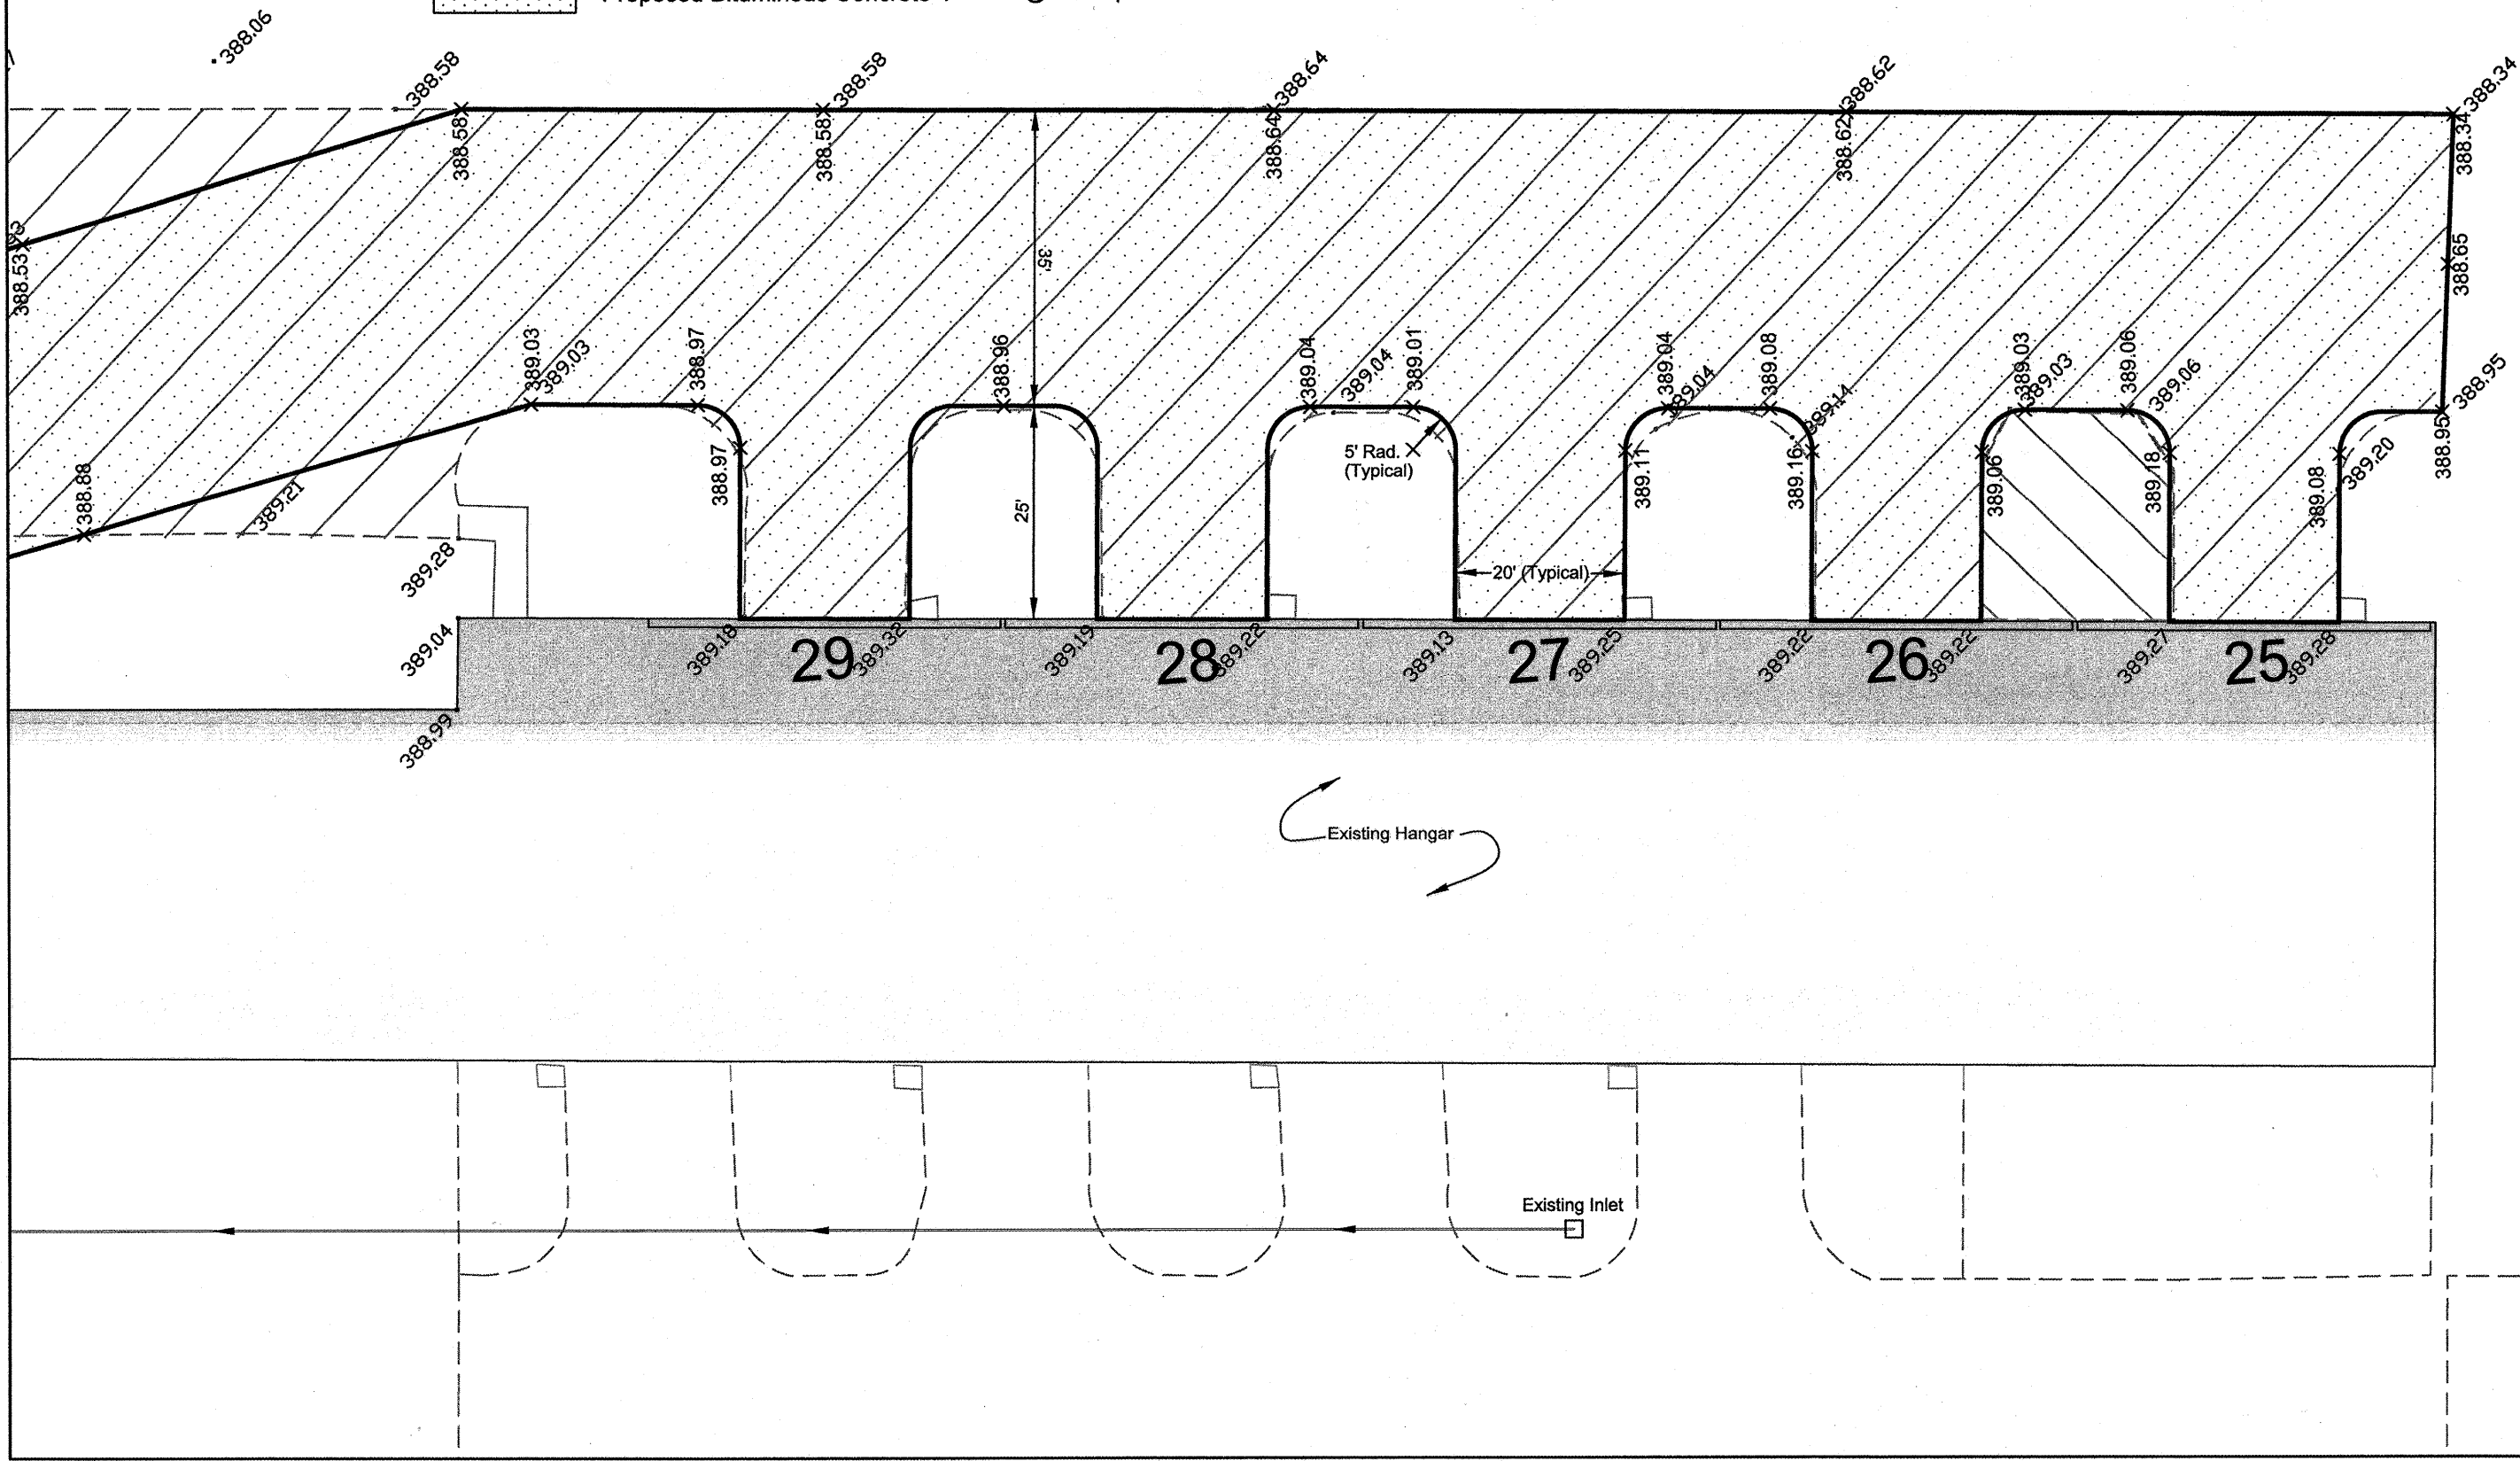HA026



15 Jul 2008 - 3:02pm X:\2007\07202\ac\Plan Views and Typical Details.dwg: Layout Tab 'Sheet 7 Plan'