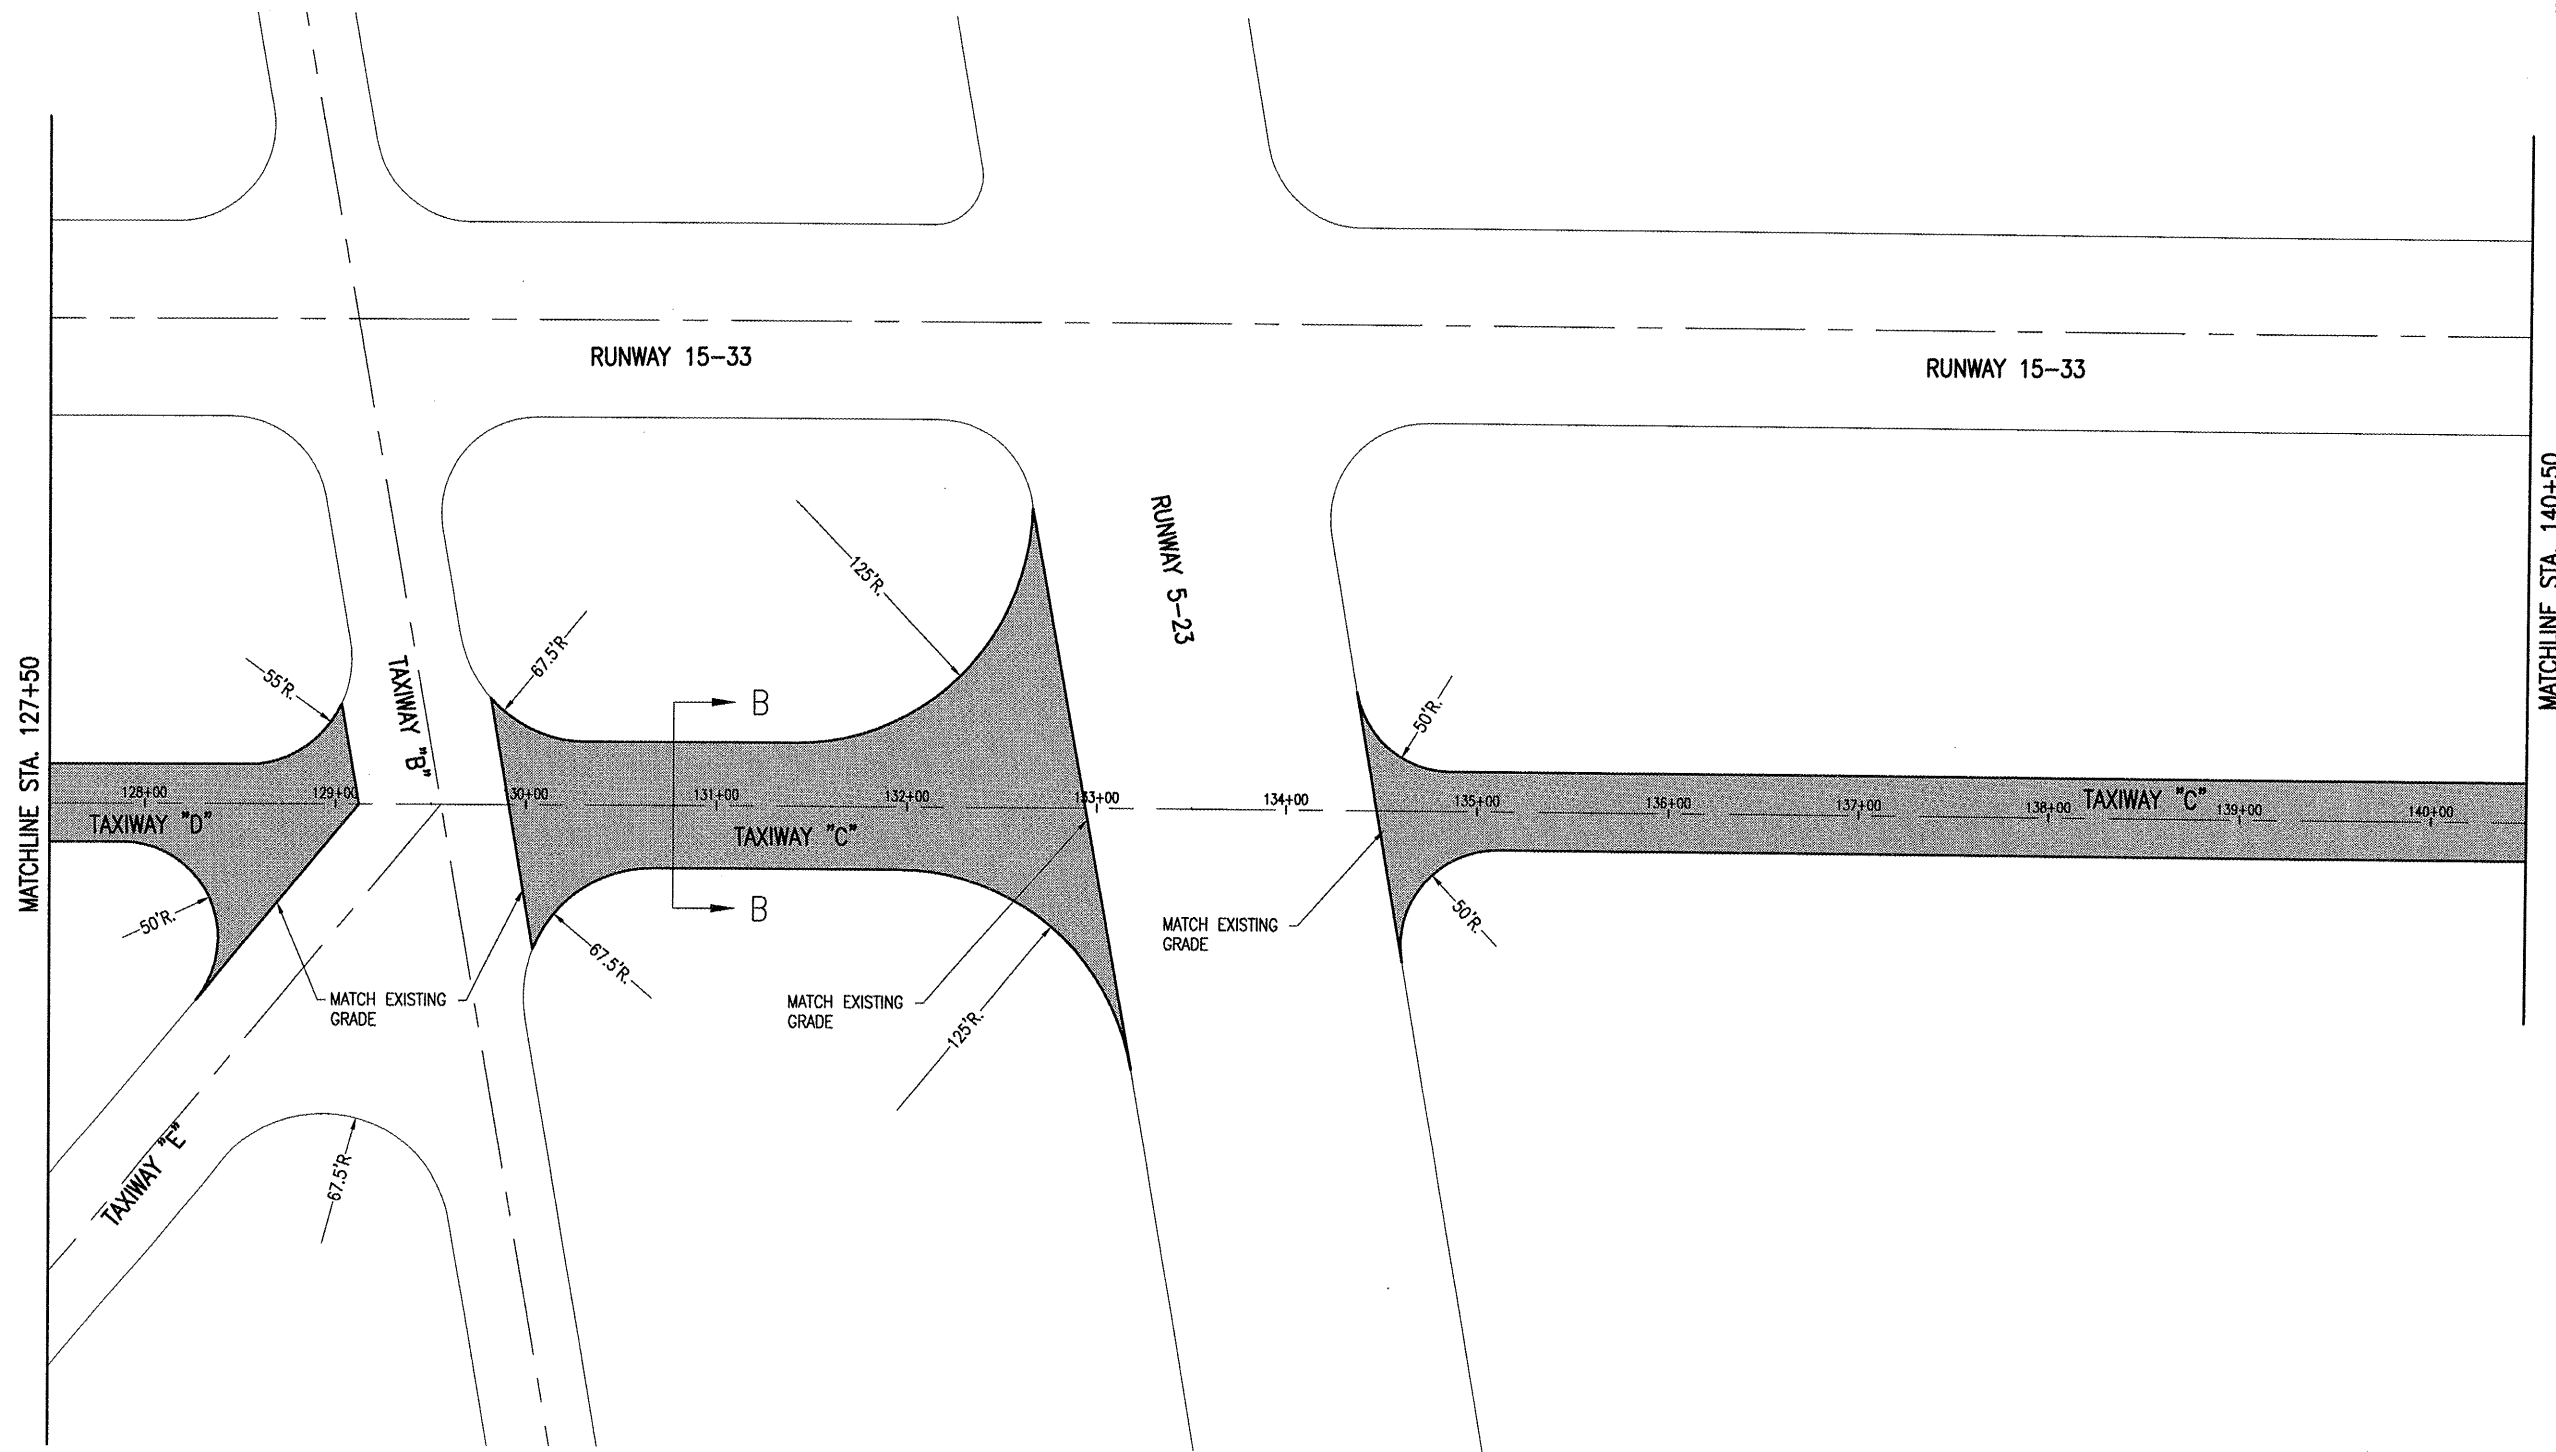


JUN 30, 2008 3:39 PM WALLE00723
 F:\AIRPORTS\MTVERNON\08A0003\DESIGN\CAD\SHEETS\R-121CON.DWG - 127+50 to 140+50

 

MV056

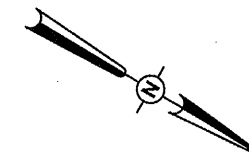


TYPICAL SECTION NOTE



TYPICAL SECTIONS SHOWN ON SHEET 4.

LEGEND

-  EXISTING PAVEMENT
-  PROPOSED PAVEMENT IMPROVEMENTS



0' 25' 50' 100'
 FULL SIZE SCALE: 1" = 50'
 HALF SIZE SCALE: 1" = 100'

 Hanson Professional Services Inc. 1525 South Sixth Street Springfield, Illinois 62703-2886 Offices Nationwide		9 <small>9 of 30 sheets</small>								
REHABILITATE TAXIWAYS "C" AND "D" INSTALL ELECTRICAL EQUIPMENT PROPOSED PAVEMENT CONSTRUCTION PLAN STA. 127+50 TO STA. 140+50	Project No. 08A0003D Filename: R-121CON.DWG Scale 1" = 50' Date 08/18/08 <table border="1" style="width: 100%; border-collapse: collapse;"> <tr> <td>LAYOUT</td> <td>MLH</td> <td>02/15/08</td> </tr> <tr> <td>DRAWN</td> <td>MLH</td> <td>02/26/08</td> </tr> <tr> <td>REVIEWED</td> <td>RAW</td> <td>05/24/08</td> </tr> </table>	LAYOUT	MLH	02/15/08	DRAWN	MLH	02/26/08	REVIEWED	RAW	05/24/08
LAYOUT	MLH	02/15/08								
DRAWN	MLH	02/26/08								
REVIEWED	RAW	05/24/08								
MT. VERNON AIRPORT  MT. VERNON, ILLINOIS <small>A.I.P. PROJ.: 3-17-0074-B18</small>		<small>IL. PROJ.: MW-3818</small>								
<small>Hanson Project No. 08A0003D Filename: R-121CON.DWG Scale 1" = 50' Date 08/18/08</small>		<small>DATE</small> <small>REVISION</small> <small>BY</small>								