



DETAIL "E"  
 NOT TO SCALE

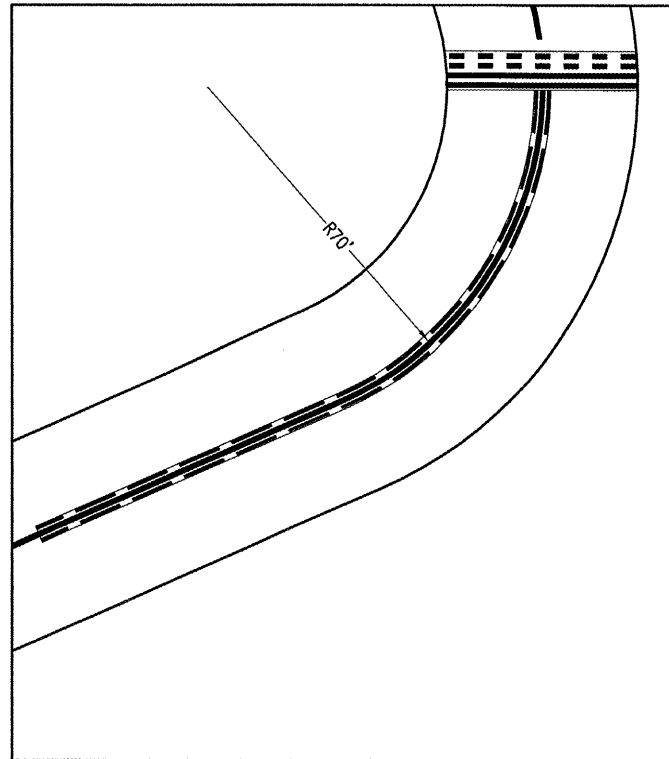


 


DETAIL "F"  
 NOT TO SCALE

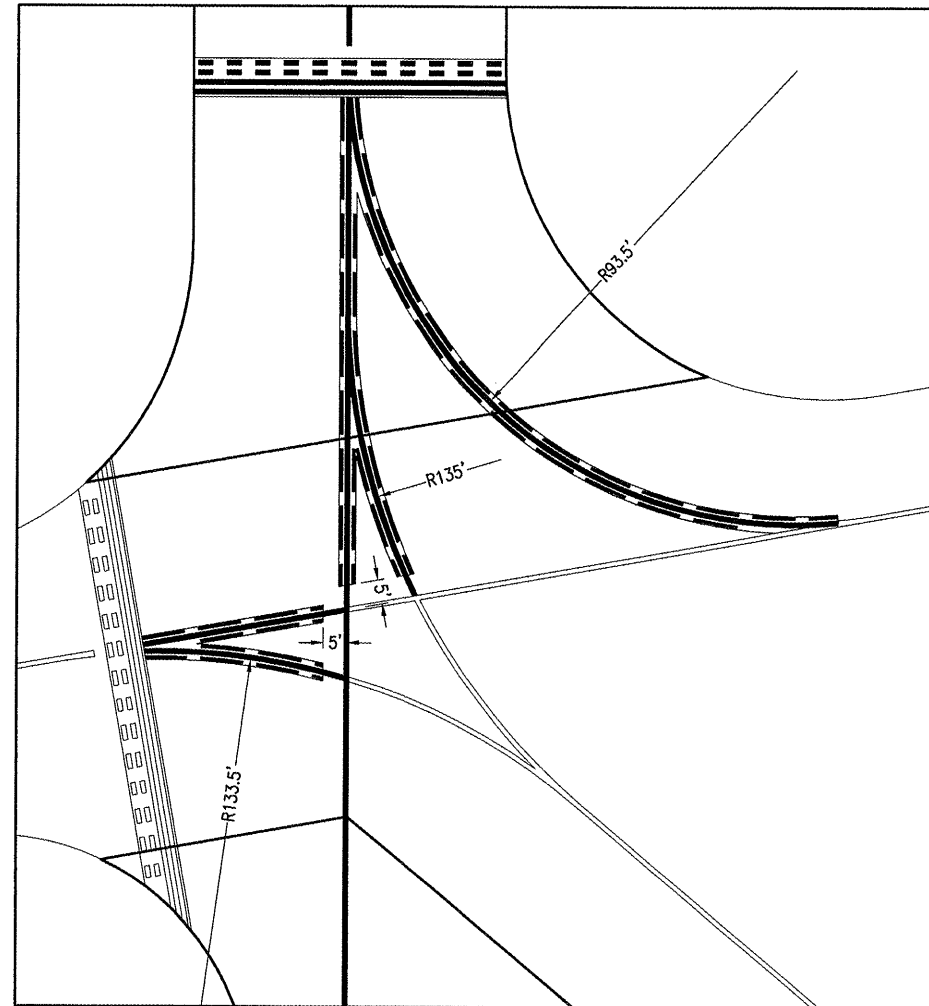

DETAIL "G"  
 NOT TO SCALE

WORK SHOWN ON THIS SHEET INCLUDES ITEMS FOR BOTH THE BASE BID AND ADDITIVE ALTERNATE NO. 3.

- LEGEND**
-  EXISTING PAVEMENT
  -  PROPOSED PAVEMENT
  -  EXISTING PAVEMENT MARKING
  -  PROPOSED PAVEMENT MARKING

DATE	REVISION	BY

MT. VERNON AIRPORT  
  
 MT. VERNON, ILLINOIS  
 ILL. PROJ.: MWV-3818 A.I.P. PROJ.: 3-17-0074-B18

Hanson Project No. 08A0003D	FILENAME: R-15.MRK.DWG	DATE: 08/18/08
Scale: 1" = 50'	LAYOUT: MLH	MLH
	DRAWN: MLH	MLH
	REVIEWED: RAW	RAW
		02/15/08
		02/26/08
		06/24/08

**HANSON**  
 Hanson Professional Services Inc.  
 1125 South State Street  
 Springfield, Illinois 62760

REHABILITATE TAXIWAYS "C" AND "D"  
 INSTALL ELECTRICAL EQUIPMENT  
 PROPOSED ENHANCED MARKING DETAILS - SHEET 2