


JUN 27, 2008 1:26 PM KINCA00394

F:\AIRPORTS\VANDALIA\07A0088\CAD\SHEETS\R-16\JNT.DWG - JOINTING

8' 2" 3 SPACES @ 8' = 24'

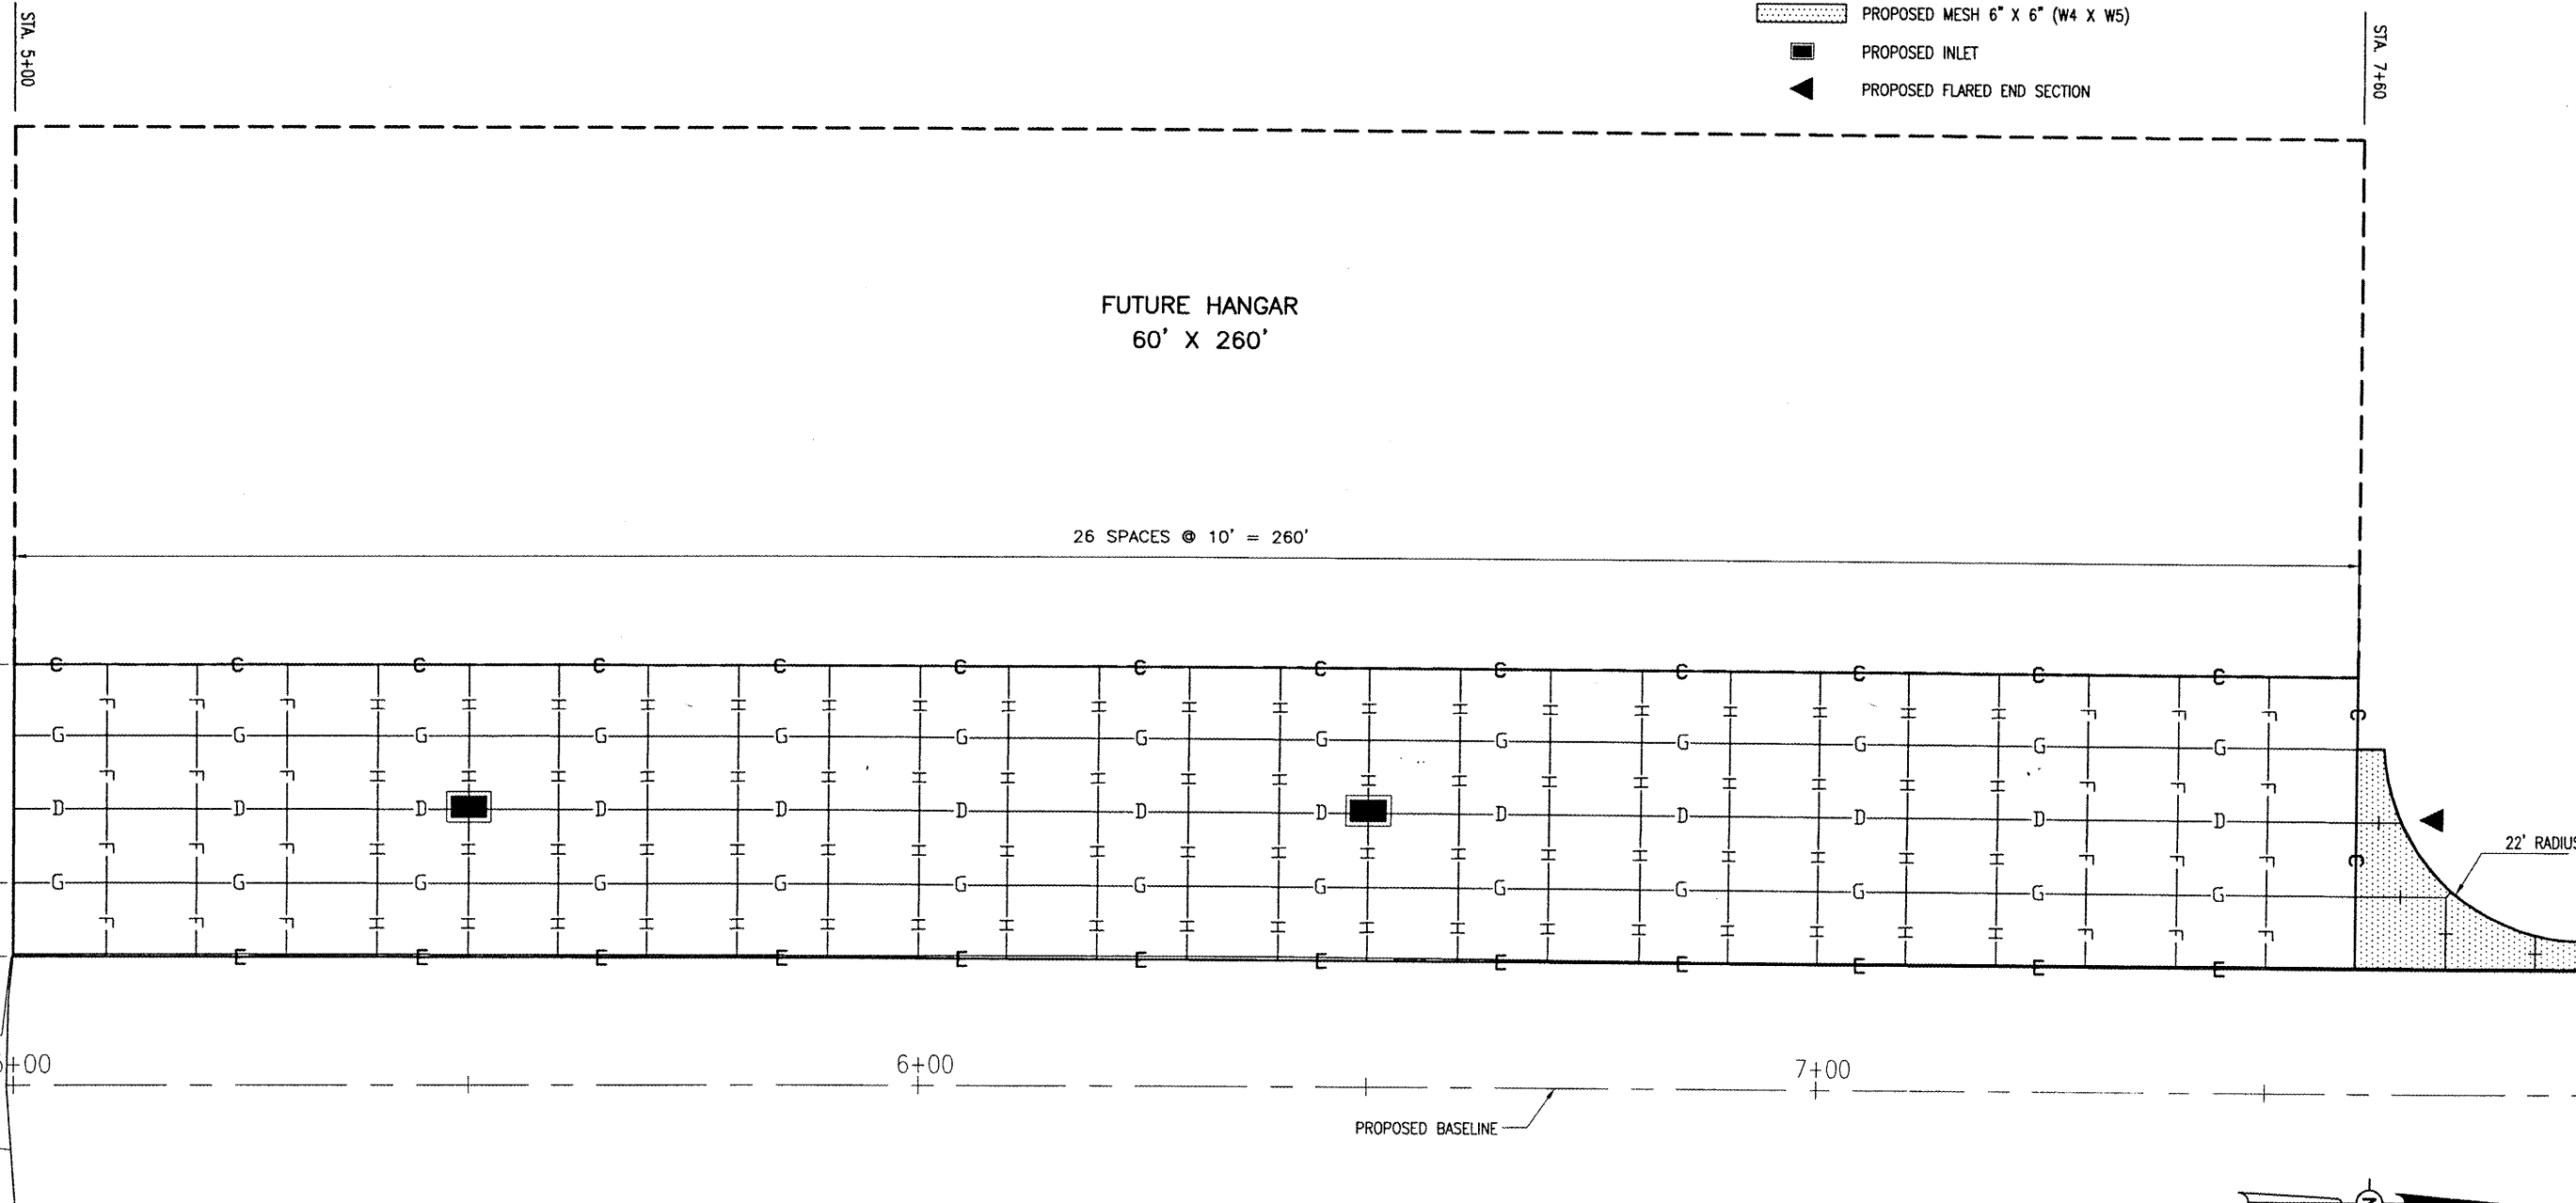

**LEGEND**

- EXISTING PAVEMENT
- PROPOSED PAVEMENT
- FUTURE BUILDING
- TYPE C - THICKENED EDGE EXPANSION JOINT
- TYPE D - TIED CONSTRUCTION JOINT
- TYPE E - THICKENED EDGE EXPANSION JOINT
- TYPE F - DOWELED CONTRACTION JOINT
- TYPE G - HINGED CONTRACTION JOINT
- TYPE H - DUMMY CONTRACTION JOINT
- PROPOSED MESH 6" X 6" (W4 X W5)
- PROPOSED INLET
- PROPOSED FLARED END SECTION

VA018

DATE	REVISION	BY

VANDALIA MUNICIPAL AIRPORT  
VANDALIA, ILLINOIS

IL PROJ.: VLA-3724 A.I.P. PROJ.: 3-17-0102-B10

I&L Project No. 07A0088D_0800 Filename: R-16.JNT.DWG Scale: 1" = 10' Date: 12/17/07	LAYOUT DRAWN: BAK REVIEWED: CAH	12/17/07 12/17/07 01/11/08
--	---------------------------------------	----------------------------------

Hanson Professional Services Inc.  
1525 South Sixth Street  
Springfield, Illinois 62703-2886  
Offices Nationwide

CONSTRUCT HANGAR  
ACCESS TAXIWAY

PROPOSED  
JOINTING  
PLAN

