


RESURFACING LEGEND		PAVEMENT MARKING LEGEND	
MAINLINE REMOVAL			
(A)	PROPOSED HOT-MIX ASPHALT REMOVAL, 2 1/2"	(1)	THPL PAVT MK, 4" DOUBLE YELLOW LINE, 11" C-C (TYP.)
MAINLINE PAVEMENT RESURFACING		(2)	THPL PAVT MK, 4" YELLOW SKIP DASH & SOLID LINE, 5 1/2" C-C (TYP.)
(B)	PROP. POLY. LEVELING BINDER (MACHINE METHOD), IL-4.75, 3/4"	(3)	THPL PAVT MK, 4" YELLOW LINE (TYP.)
(C)	PROP. POLY. HOT-MIX ASPHALT SURFACE COURSE, MIX "F", N90, 1 3/4"	(4)	THPL PAVT MK, 4" WHITE EDGE LINE (TYP.)
PARKING LANE RESURFACING		(5)	THPL PAVT MK, 4" WHITE PARKING LINE (TYP.)
(D)	PROP. POLY. HOT-MIX ASPHALT REMOVAL, 1 3/4"	(6)	THPL PAVT MK, 4" WHITE LANE LINE (30' SKIP 10' DASH) (TYP.)
(E)	PROP. POLY. HOT-MIX ASPHALT SURFACE COURSE, MIX "F", N90, 1 3/4"	(7)	THPL PAVT MK, 6" WHITE LINE (TYP.)
(8)	THPL PAVT MK, 6" WHITE DOTTED LINE (6' SKIP 2' DASH) (TYP.)	(9)	THPL PAVT MK, 8" WHITE LINE (TYP.)
(10)	THPL PAVT MK, 12" DIAGONAL WHITE LINE (TYP.)	(11)	THPL PAVT MK, 12" DIAGONAL YELLOW LINE, 75' C-C (TYP.)
(12)	THPL PAVT MK, 12" DIAGONAL WHITE LINE, 20' C-C (TYP.)	(13)	THPL PAVT MK, 24" WHITE STOP BAR (TYP.)
(14)	THPL PAVT MK, LETTERS & SYMBOLS (TYP.)		
PROP. HMA SURFACE REMOVAL-BUTT JOINT SEE BUTT JOINT AND HMA TAPER DETAILS (BD-32) (TYP.)			

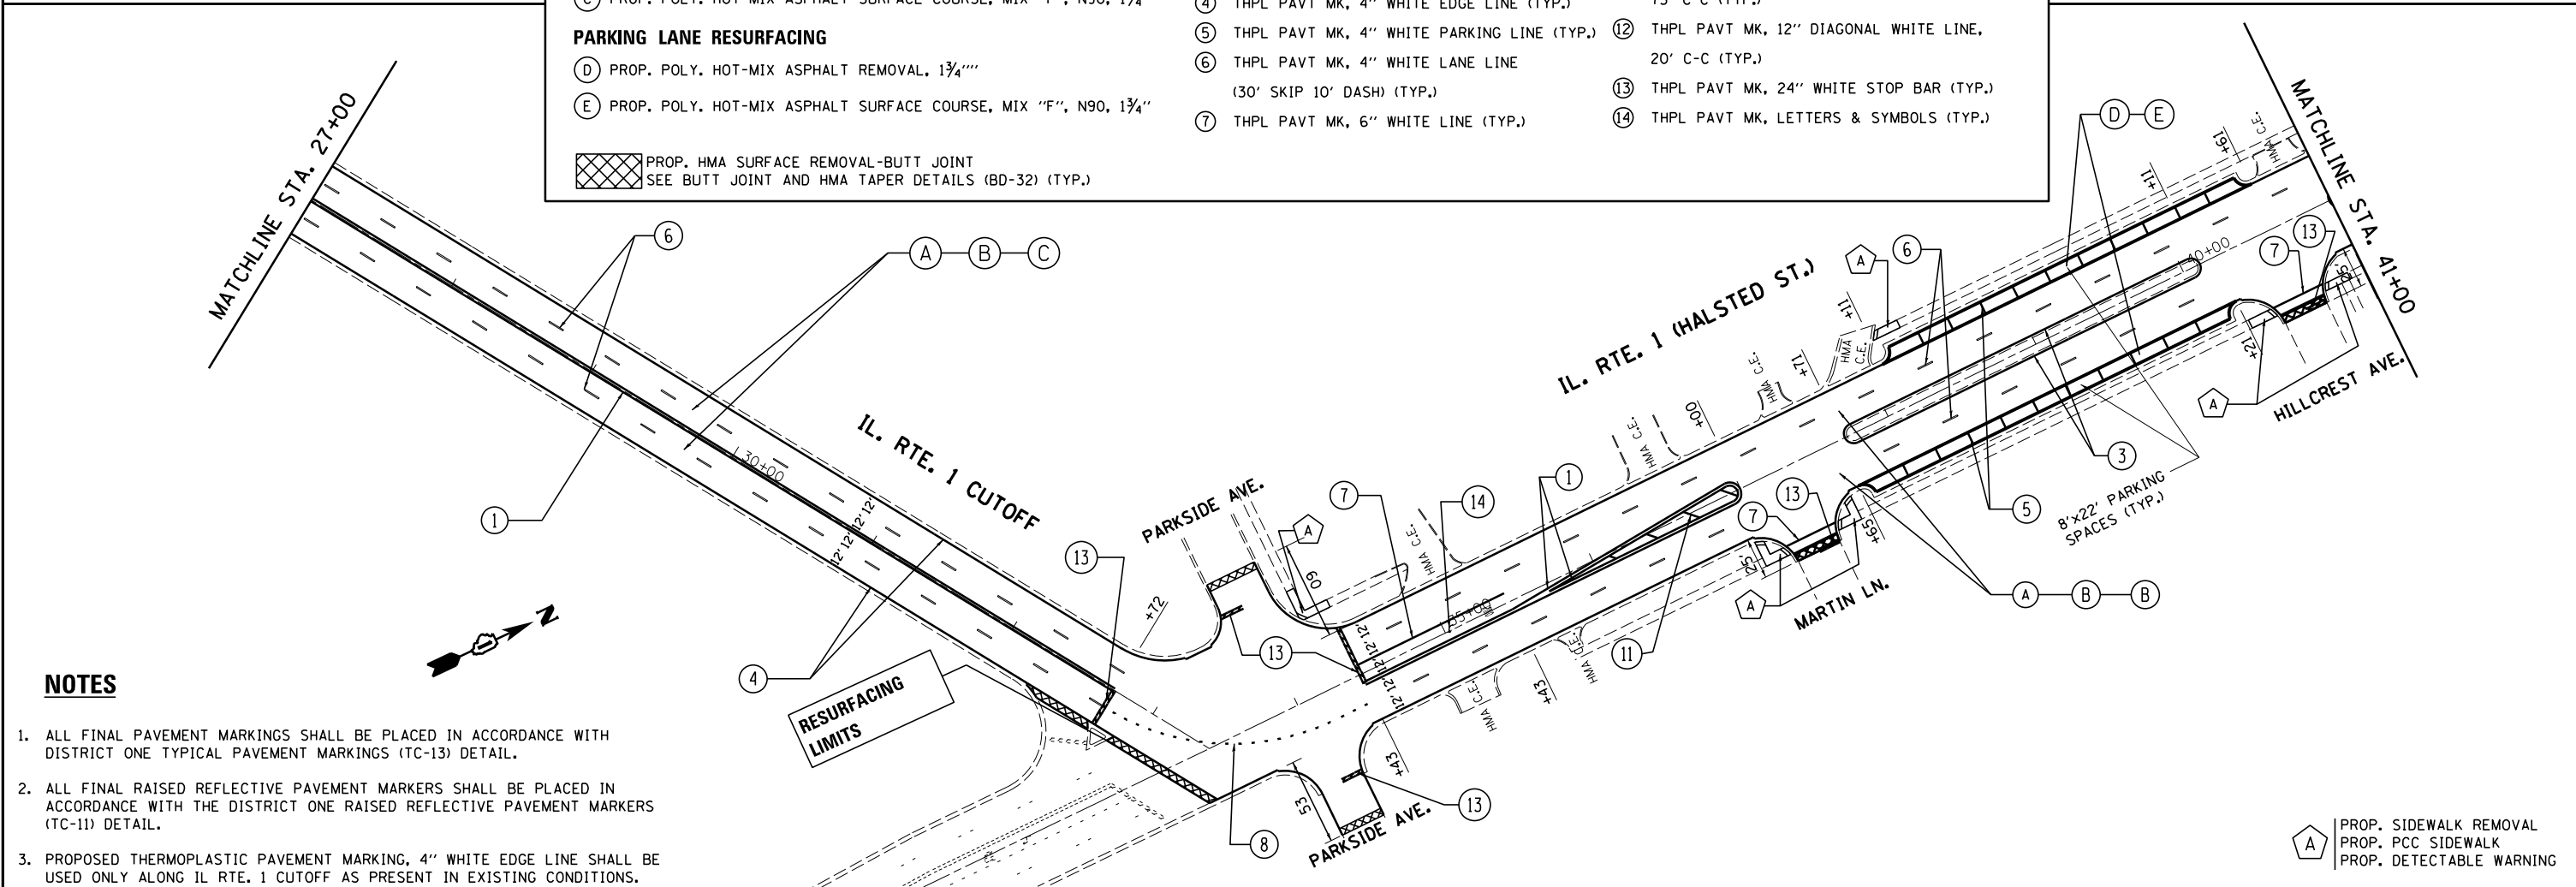

NOTES

- ALL FINAL PAVEMENT MARKINGS SHALL BE PLACED IN ACCORDANCE WITH DISTRICT ONE TYPICAL PAVEMENT MARKINGS (TC-13) DETAIL.
- ALL FINAL RAISED REFLECTIVE PAVEMENT MARKERS SHALL BE PLACED IN ACCORDANCE WITH THE DISTRICT ONE RAISED REFLECTIVE PAVEMENT MARKERS (TC-11) DETAIL.
- PROPOSED THERMOPLASTIC PAVEMENT MARKING, 4" WHITE EDGE LINE SHALL BE USED ONLY ALONG IL. RTE. 1 CUTOFF AS PRESENT IN EXISTING CONDITIONS.

PROP. SIDEWALK REMOVAL
 PROP. PCC SIDEWALK
 PROP. DETECTABLE WARNING

FILE NAME =	USER NAME = marenade	DESIGNED -	REVISED -	STATE OF ILLINOIS DEPARTMENT OF TRANSPORTATION	IL. RTE. 1 (CHICAGO RD TO STRIEFF LN) ROADWAY PLANS	F.A.P. RTE.	SECTION	COUNTY	TOTAL SHEETS	SHEET NO.
ca:\pwwork\pwwidom\marenade\d0238722\DI06311-sht-plan2.dgn	DRAWN -	REVISED -	876			2010-095-RS	COOK	30	8	
PLOT SCALE = 100.0000' / 1".	CHECKED -	REVISED -	CONTRACT NO. 60L96							
Default	DATE -	REVISED -	ILLINOIS FED. AID PROJECT							
					SCALE:	SHEET OF SHEETS		STA. 12+92.37 TO STA. 41+00		