


MATCHLINE STA. 41+00


MATCHLINE STA. 56+00

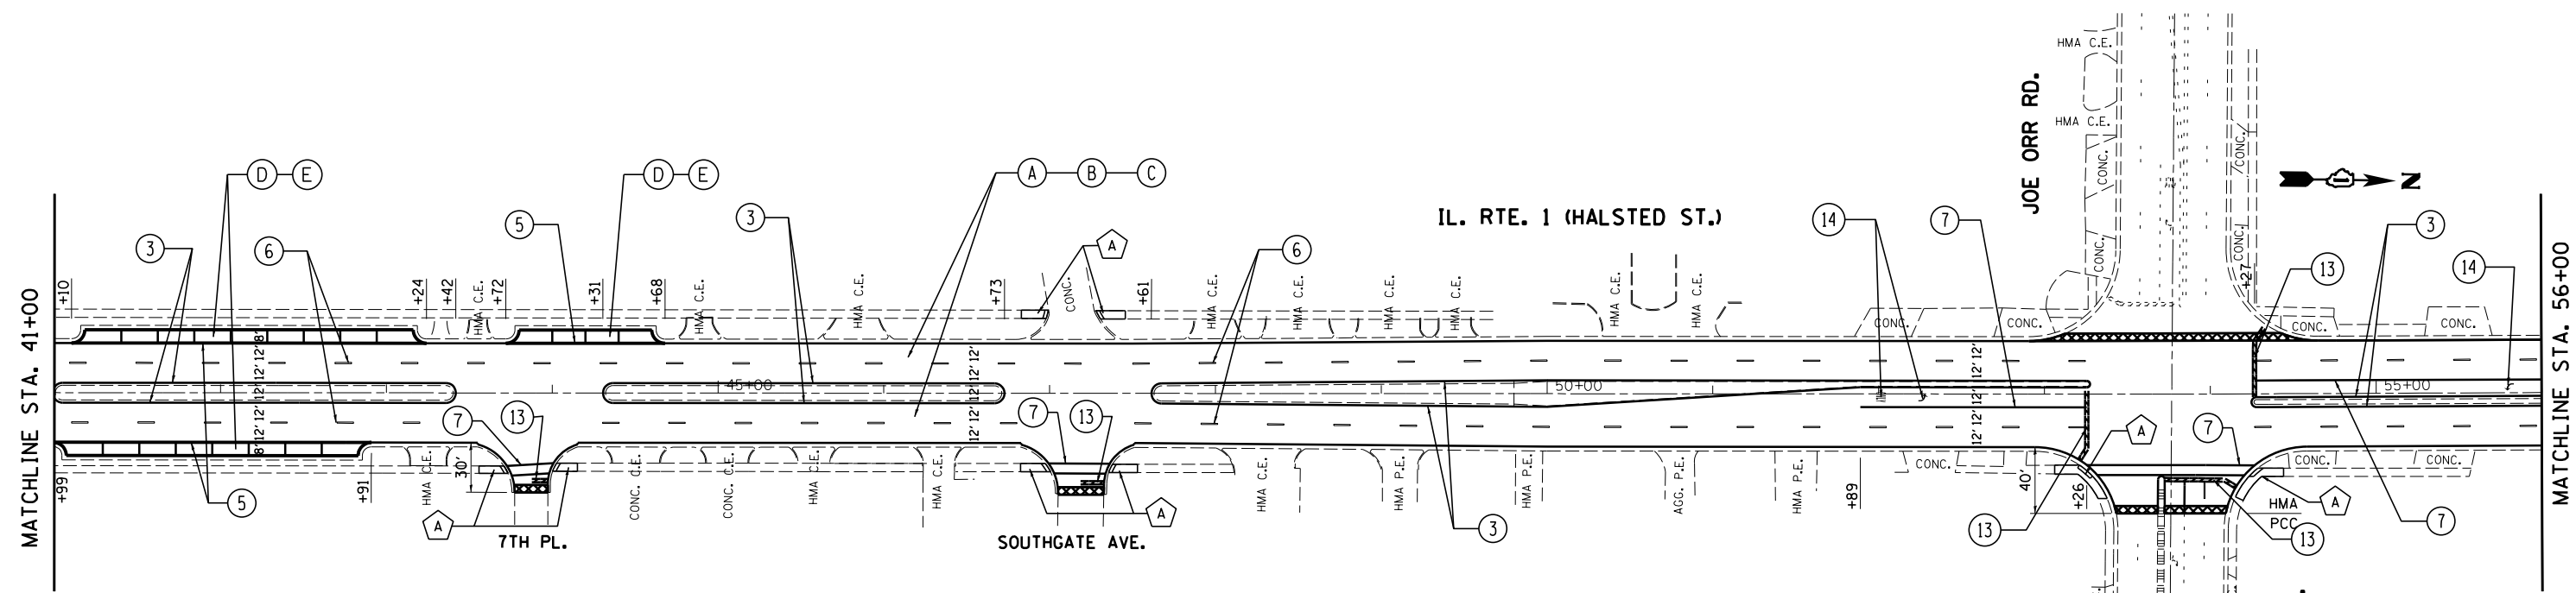

RESURFACING LEGEND		PAVEMENT MARKING LEGEND	
MAINLINE REMOVAL		① THPL PAVT MK, 4" DOUBLE YELLOW LINE, 11" C-C (TYP.)	
(A)	PROPOSED HOT-MIX ASPHALT REMOVAL, 2 1/2"	⑧	THPL PAVT MK, 6" WHITE DOTTED LINE (6' SKIP 2' DASH) (TYP.)
MAINLINE PAVEMENT RESURFACING		⑨	THPL PAVT MK, 8" WHITE LINE (TYP.)
(B)	PROP. POLY. LEVELING BINDER (MACHINE METHOD), IL-4.75, 3/4"	⑩	THPL PAVT MK, 12" DIAGONAL WHITE LINE (TYP.)
(C)	PROP. POLY. HOT-MIX ASPHALT SURFACE COURSE, MIX "F", N90, 1 3/4"	⑪	THPL PAVT MK, 12" DIAGONAL YELLOW LINE, 75' C-C (TYP.)
PARKING LANE RESURFACING		⑫	THPL PAVT MK, 12" DIAGONAL WHITE LINE, 20' C-C (TYP.)
(D)	PROP. POLY. HOT-MIX ASPHALT REMOVAL, 1 3/4"	⑬	THPL PAVT MK, 24" WHITE STOP BAR (TYP.)
(E)	PROP. POLY. HOT-MIX ASPHALT SURFACE COURSE, MIX "F", N90, 1 3/4"	⑭	THPL PAVT MK, LETTERS & SYMBOLS (TYP.)
PROP. HMA SURFACE REMOVAL-BUTT JOINT SEE BUTT JOINT AND HMA TAPER DETAILS (BD-32) (TYP.)			

MATCHLINE STA. 56+00

MATCHLINE STA. 71+00

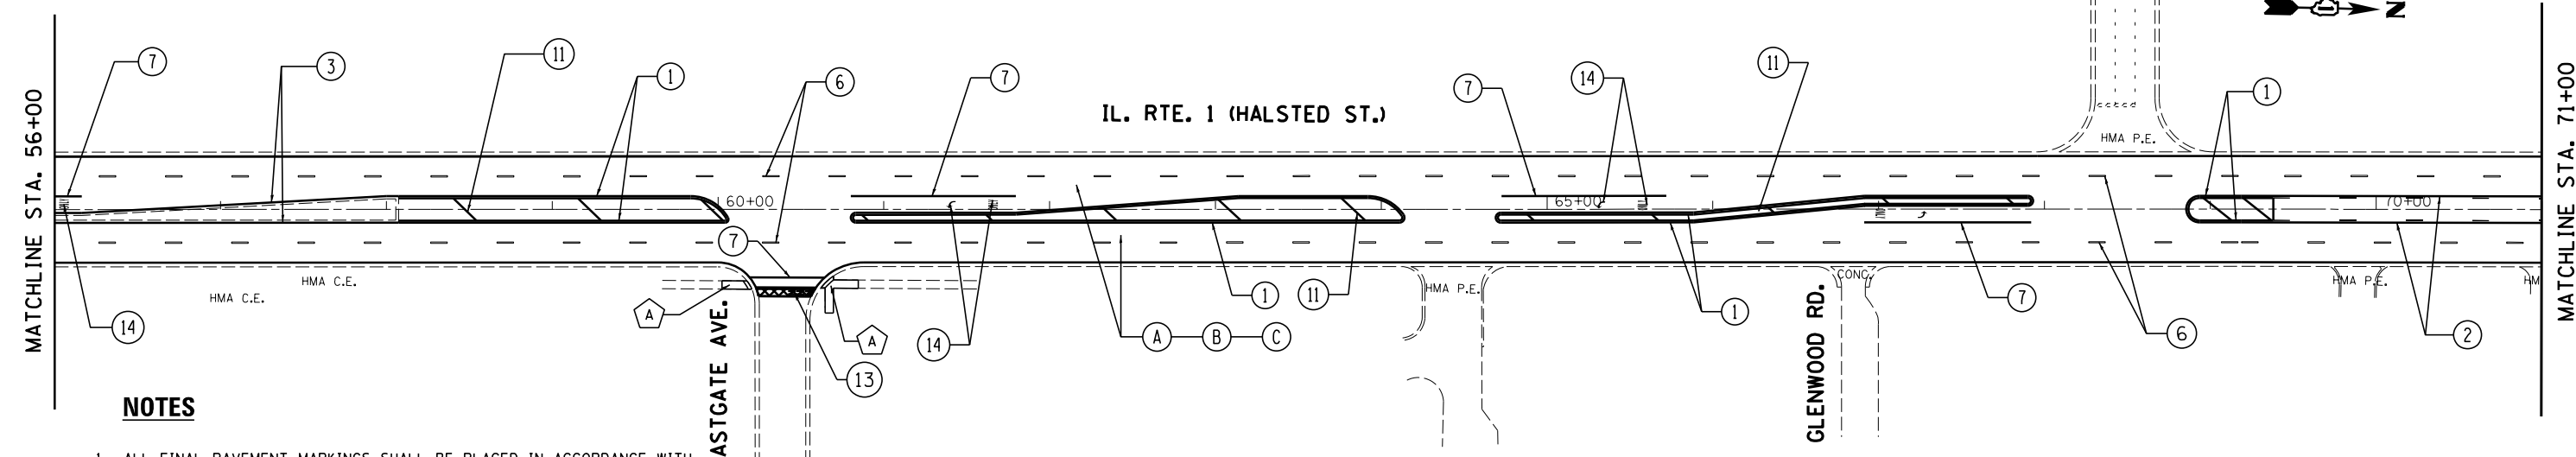

NOTES

- ALL FINAL PAVEMENT MARKINGS SHALL BE PLACED IN ACCORDANCE WITH DISTRICT ONE TYPICAL PAVEMENT MARKINGS (TC-13) DETAIL.
- ALL FINAL RAISED REFLECTIVE PAVEMENT MARKERS SHALL BE PLACED IN ACCORDANCE WITH THE DISTRICT ONE RAISED REFLECTIVE PAVEMENT MARKERS (TC-11) DETAIL.
- PROPOSED THERMOPLASTIC PAVEMENT MARKING, 4" WHITE EDGE LINE SHALL BE USED ONLY ALONG IL RTE. 1 CUTOFF AS PRESENT IN EXISTING CONDITIONS.

(A) PROP. SIDEWALK REMOVAL
 PROP. PCC SIDEWALK
 PROP. DETECTABLE WARNING

FILE NAME =	USER NAME = marenade	DESIGNED -	REVISED -	STATE OF ILLINOIS DEPARTMENT OF TRANSPORTATION	IL. RTE. 1 (CHICAGO RD TO STRIEFF LN) ROADWAY PLANS	F.A.P. RTE.	SECTION	COUNTY	TOTAL SHEETS	SHEET NO.
ca:\pw_work\pmdot\marenade\d0238722\DI06311-sht-plan2.dgn	DRAWN -	REVISED -	876			2010-095-RS	COOK	30	9	
PLOT SCALE = 100.0000' / in.	CHECKED -	REVISED -	CONTRACT NO. 60L96							
Default	DATE -	REVISED -	ILLINOIS FED. AID PROJECT							