
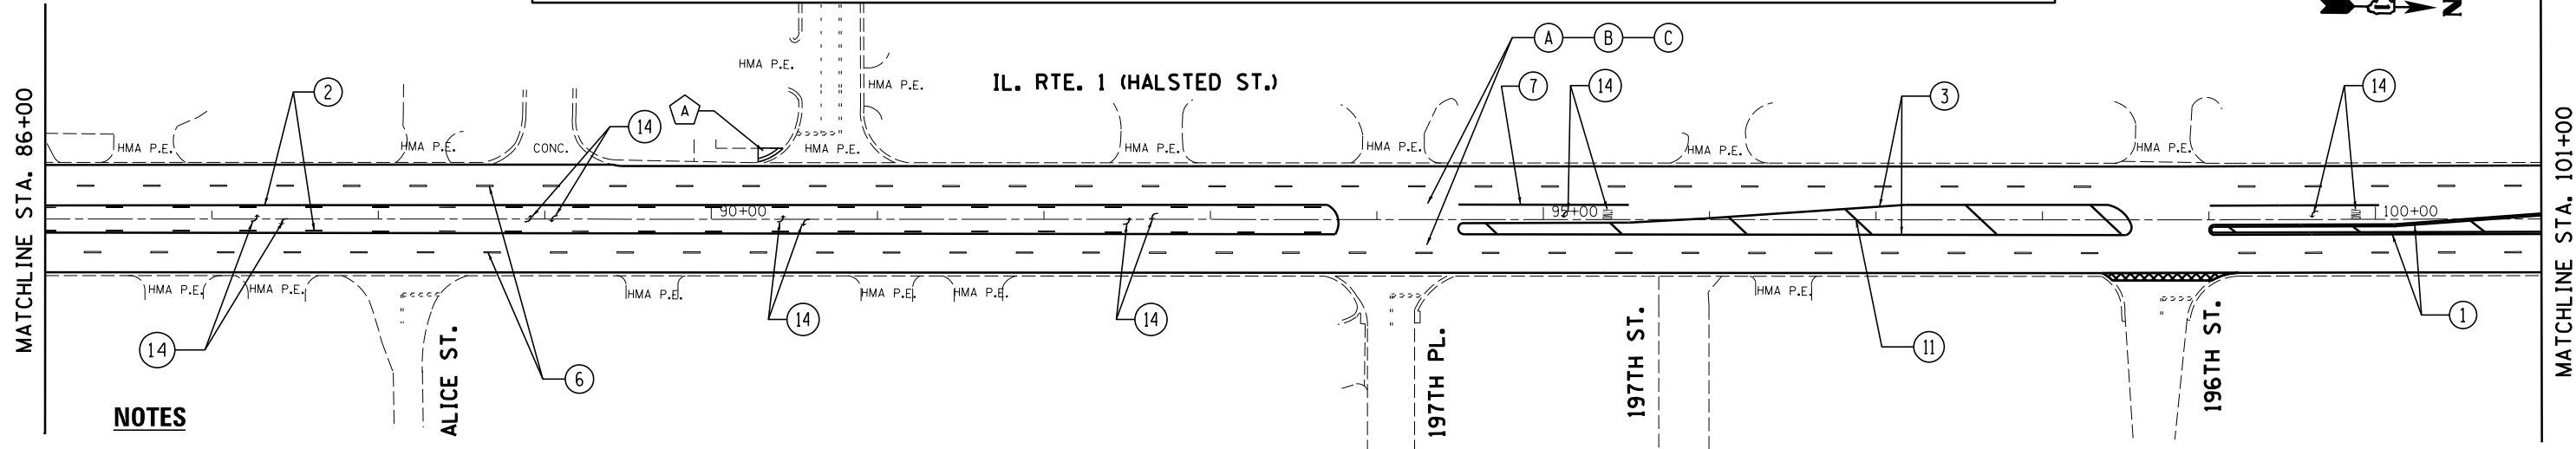


RESURFACING LEGEND		PAVEMENT MARKING LEGEND	
<b>MAINLINE REMOVAL</b>		① THPL PAVT MK, 4" DOUBLE YELLOW LINE, 11" C-C (TYP.)	
① PROPOSED HOT-MIX ASPHALT REMOVAL, 2 1/2"		② THPL PAVT MK, 4" YELLOW SKIP DASH & SOLID LINE, 5 1/2" C-C (TYP.)	
<b>MAINLINE PAVEMENT RESURFACING</b>		③ THPL PAVT MK, 4" YELLOW LINE (TYP.)	
② PROP. POLY. LEVELING BINDER (MACHINE METHOD), IL-4.75, 3/4"		④ THPL PAVT MK, 4" WHITE EDGE LINE (TYP.)	
③ PROP. POLY. HOT-MIX ASPHALT SURFACE COURSE, MIX "F", N90, 1 3/4"		⑤ THPL PAVT MK, 4" WHITE PARKING LINE (TYP.)	
<b>PARKING LANE RESURFACING</b>		⑥ THPL PAVT MK, 4" WHITE LANE LINE (30' SKIP 10' DASH) (TYP.)	
④ PROP. POLY. HOT-MIX ASPHALT REMOVAL, 1 3/4"		⑦ THPL PAVT MK, 6" WHITE LINE (TYP.)	
⑤ PROP. POLY. HOT-MIX ASPHALT SURFACE COURSE, MIX "F", N90, 1 3/4"		⑧ THPL PAVT MK, 6" WHITE DOTTED LINE (6' SKIP 2' DASH) (TYP.)	
 PROP. HMA SURFACE REMOVAL-BUTT JOINT SEE BUTT JOINT AND HMA TAPER DETAILS (BD-32) (TYP.)		⑨ THPL PAVT MK, 8" WHITE LINE (TYP.)	
		⑩ THPL PAVT MK, 12" DIAGONAL WHITE LINE (TYP.)	
		⑪ THPL PAVT MK, 12" DIAGONAL YELLOW LINE, 75' C-C (TYP.)	
		⑫ THPL PAVT MK, 12" DIAGONAL WHITE LINE, 20' C-C (TYP.)	
		⑬ THPL PAVT MK, 24" WHITE STOP BAR (TYP.)	
		⑭ THPL PAVT MK, LETTERS & SYMBOLS (TYP.)	



**NOTES**

- ALL FINAL PAVEMENT MARKINGS SHALL BE PLACED IN ACCORDANCE WITH DISTRICT ONE TYPICAL PAVEMENT MARKINGS (TC-13) DETAIL.
- ALL FINAL RAISED REFLECTIVE PAVEMENT MARKERS SHALL BE PLACED IN ACCORDANCE WITH THE DISTRICT ONE RAISED REFLECTIVE PAVEMENT MARKERS (TC-11) DETAIL.
- PROPOSED THERMOPLASTIC PAVEMENT MARKING, 4" WHITE EDGE LINE SHALL BE USED ONLY ALONG IL RTE. 1 CUTOFF AS PRESENT IN EXISTING CONDITIONS.

 PROP. SIDEWALK REMOVAL  
 PROP. PCC SIDEWALK  
 PROP. DETECTABLE WARNING

FILE NAME =	USER NAME = marenade	DESIGNED -	REVISED -	<b>STATE OF ILLINOIS DEPARTMENT OF TRANSPORTATION</b>	<b>IL. RTE. 1 (CHICAGO RD TO STRIEFF LN) ROADWAY PLANS</b>	F.A.P. RTE.	SECTION	COUNTY	TOTAL SHEETS	SHEET NO.
Default	ca:\pw\work\p1dot\marenade\d0238722\DI16311-sht-plan2.dgn	DRAWN -	REVISED -			876	2010-095-RS	COOK	30	10
	PLOT SCALE = 100.0000' / 1".	CHECKED -	REVISED -			<b>CONTRACT NO. 60L96</b>				
	PLOT DATE = 5/30/2014	DATE -	REVISED -			ILLINOIS FED. AID PROJECT				