


WORK SHALL MEET THE REQUIREMENTS OF THE SPECIAL PROVISION, "TRAFFIC SIGNAL SPECIFICATIONS FOR DETECTOR LOOP REPLACEMENT AND/OR INSTALLATION ON ROADWAY GRINDING, RESURFACING AND PATCHING OPERATIONS". SPECIAL ATTENTION MUST BE MADE TO THE SECTIONS "INSPECTION OF CONSTRUCTION" AND "DETECTOR LOOP REPLACEMENT" FOR INSTALLATION AND INSPECTION REQUIREMENTS. LOOP REPLACEMENT WORK THAT DOES NOT MEET THE CONTRACT REQUIREMENTS SHALL NOT BE PAID. WORK NECESSARY TO COMPLETE THE LOOP REPLACEMENT WORK MAY BE ASSIGNED BY THE ENGINEER TO IDOT'S ELECTRICAL MAINTENANCE CONTRACTOR (EMC); ALL RELATED WILL BE THE RESPONSIBILITY OF THE CONTRACTOR.

**TRAFFIC SIGNAL LEGEND**

	PROPOSED	EXISTING
SIGNAL HEAD WITH BACKPLATE	⊕	⊕
SIGNAL HEAD	⊖	⊖
GALVANIZED STEEL CONDUIT IN TRENCH OR PUSHED	---	---
DETECTOR LOOP	⊞	⊞
VEHICAL DETECTOR, NON COMPENSATED MAGNETIC TYPE	⊞	⊞
RACEWAY FOR MAGNETIC DETECTOR, TYPE I OR TYPE II	⊞	⊞

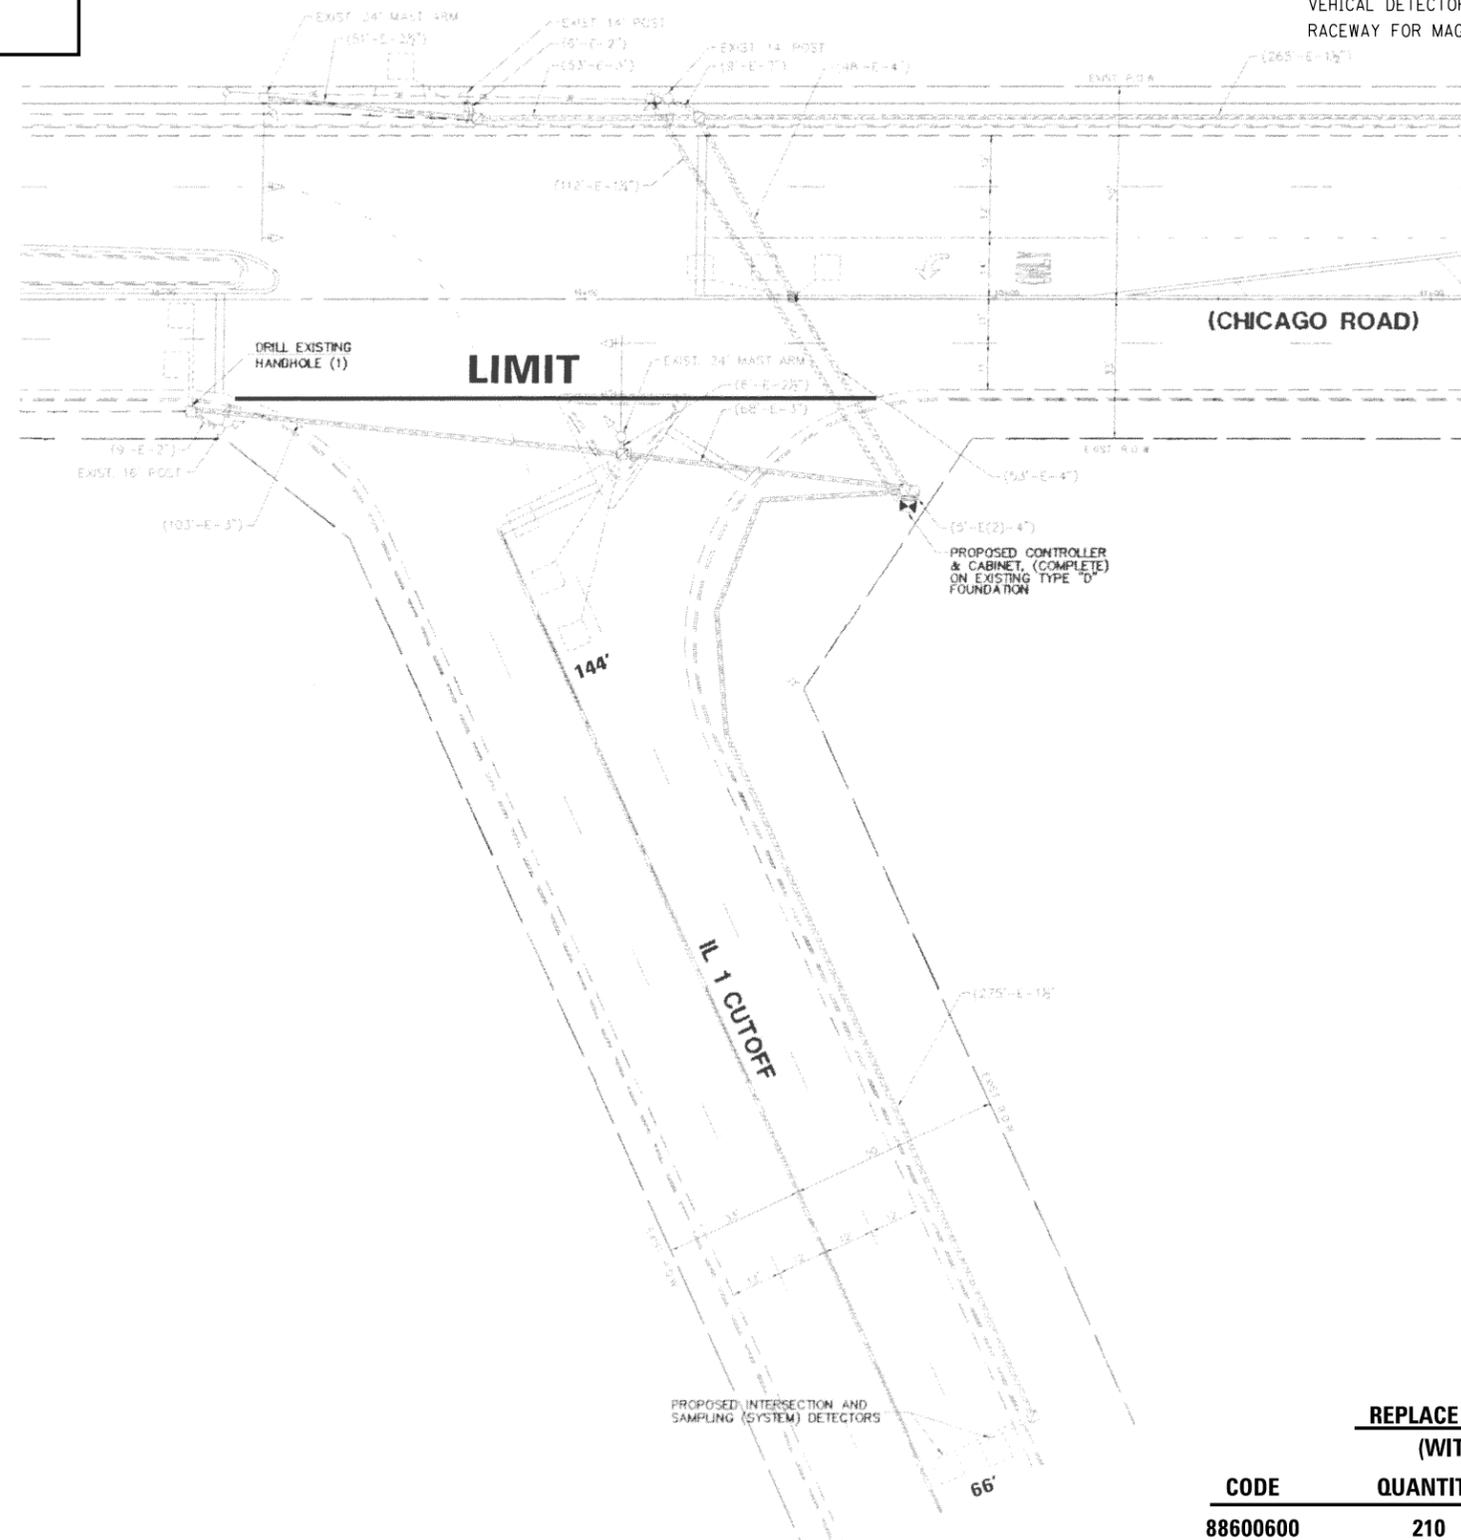

THIS PLAN IS FOR THE SOLE PURPOSE OF  
DETECTOR LOOP REPLACEMENT ONLY

**REPLACE ALL DETECTOR LOOPS AS SHOWN  
(WITHIN THE RESURFACING LIMITS)**

CODE	QUANTITY	UNIT	ITEM
88600600	210	FOOT	DETECTOR LOOP REPLACEMENT

FILE NAME =	USER NAME = mairenade	DESIGNED -	REVISED -	<b>STATE OF ILLINOIS DEPARTMENT OF TRANSPORTATION</b>	<b>DISTRICT ONE - DETECTOR LOOP REPLACEMENT ILL RTE 1 (CHICAGO RD.) AT ILL RTE 1 CUTOFF</b>	F.A.P. RTE.	SECTION	COUNTY	TOTAL SHEETS	SHEET NO.	
ct:\pw\work\pidot\mairenade\d0238722\0106311-sht-plan2.dgn	PLOT SCALE = 100.0000' / in.	DRAWN -	REVISED -			876	2010-095-RS	COOK	30	14	
	PLOT DATE = 5/28/2014	CHECKED -	REVISED -			<b>CONTRACT NO. 60L96</b>					
		DATE -	REVISED -			ILLINOIS FED. AID PROJECT					
				SCALE: NTS	SHEET NO. 1 OF 6 SHEETS	STA.	TO STA.				