


**HARRISON STREET EXISTING TYPICAL SECTION**

STATION 9+00 TO STATION 11+78

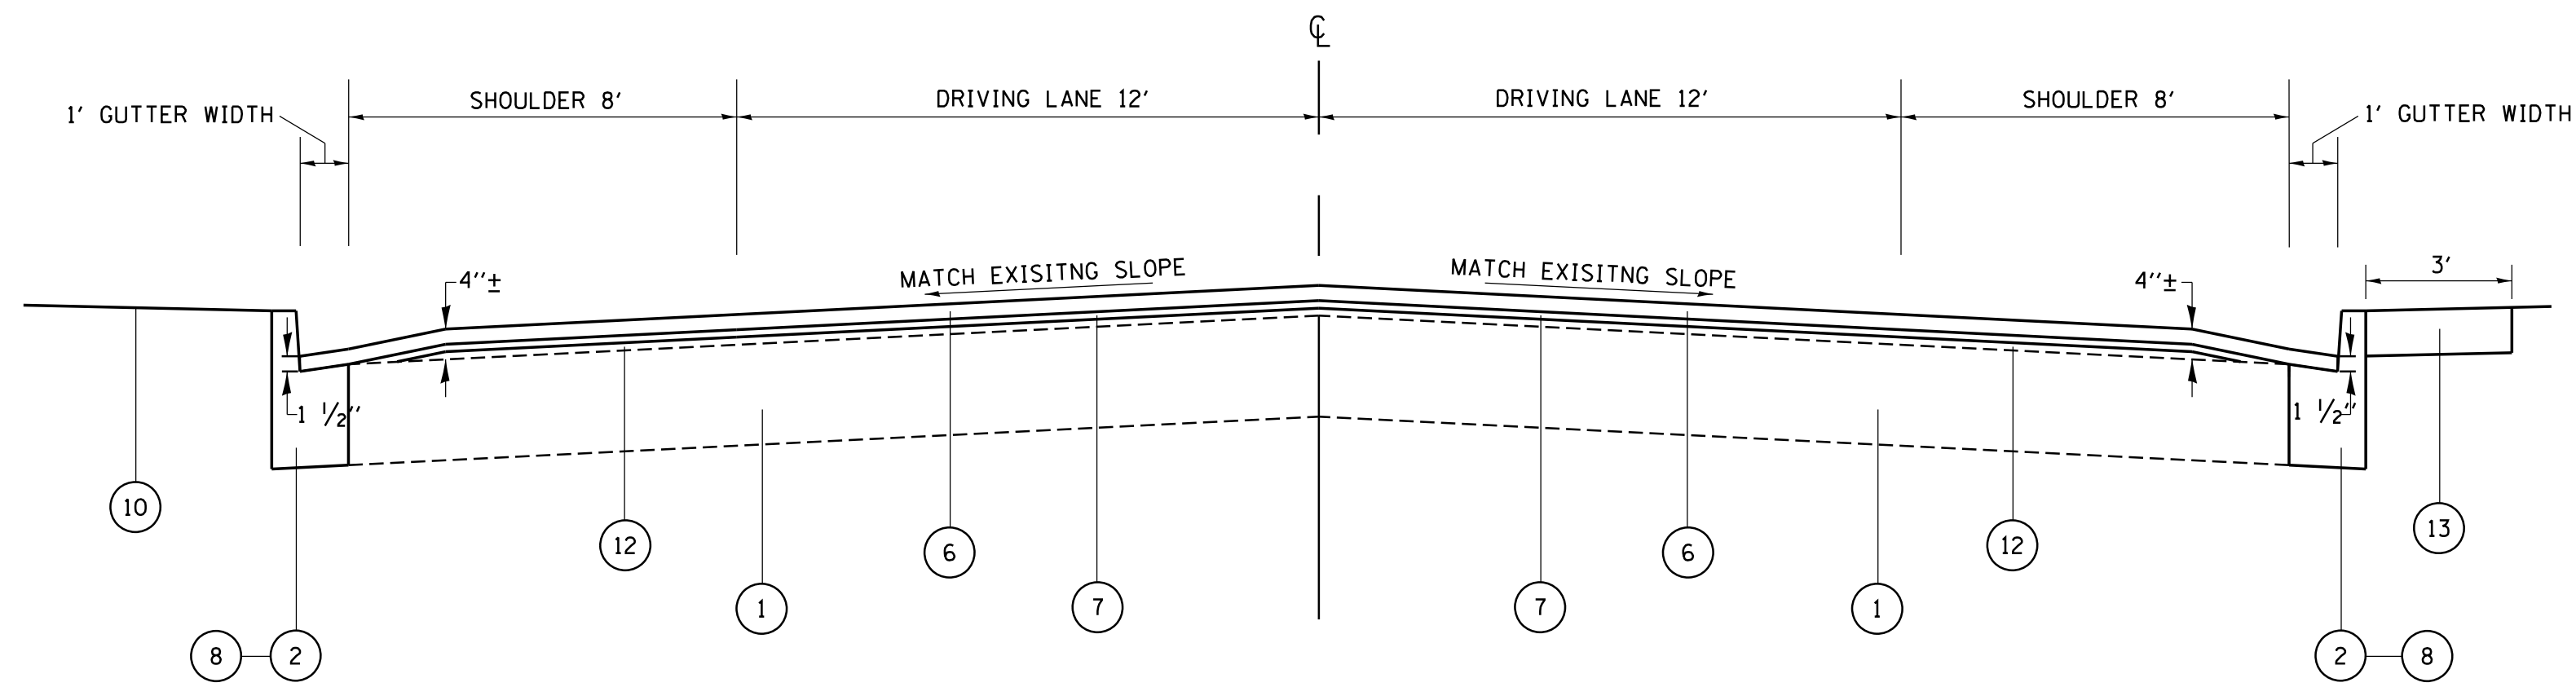

**HARRISON STREET PROPOSED TYPICAL SECTION**

STATION 9+00 TO STATION 11+78

**LEGEND**

- ① EXISTING 10" P.C.C. PAVEMENT.
- ② EXISTING B-6.12 COMBINATION CONCRETE CURB AND GUTTER.
- ③ PROPOSED HOT-MIX ASPHALT SURFACE REMOVAL, 2 1/4"
- ④ PROPOSED HOT-MIX ASPHALT SURFACE REMOVAL, VARIABLE DEPTH
- ⑤ PROPOSED HOT-MIX ASPHALT SURFACE REMOVAL, 1 1/2"
- ⑥ PROPOSED HOT-MIX ASPHALT SURFACE COURSE, MIX "D", N50, 1 1/2"
- ⑦ PROP. POLYMERIZED LEVELING BINDER (MACHINE METHOD), IL-4.75, N50, 3/4"
- ⑧ PROPOSED COMINATION CONCRETE CURB AND GUTTER REMOVAL AND REPLACEMENT (LOCATIONS TO BE DETERMINED BY THE ENGINEER)
- ⑨ EXISTING HOT-MIX ASPHALT SIDEWALK, 4"
- ⑩ EXISTING TOPSOIL AND SOD
- ⑪ EXISTING HOT-MIX ASPHALT AFTER MILLING, 2 1/2"±
- ⑫ EXISTING HOT-MIX ASPHALT AFTER MILLING, 1 3/4"±
- ⑬ PROPOSED HMA SURFACE COURSE, MIX "D", N50, 4" (SIDEWALK ATTACHED TO CURB & GUTTER)

**NOTES:**

THE CONTRACTOR SHALL PATCH FIRST BEFORE MILLING

FILE NAME = c:\pwwork\pwwork\bauserd1\d0274245\1099211-sh-t-plan.dgn	USER NAME = bauserd1	DESIGNED -	REVISED -	<b>STATE OF ILLINOIS DEPARTMENT OF TRANSPORTATION</b>	<b>HARRISON STREET (17th AVE. TO 9th AVE.) EXISTING AND PROPOSED TYPICAL SECTIONS</b>			F.A.I. RTE.	SECTION	COUNTY	TOTAL SHEETS	SHEET NO.
	PLOT SCALE = 50.0000' / in.	CHECKED -	REVISED -					290	2010-102-RS	COOK	23	6
PLOT DATE = 5/28/2014	DATE -	REVISED -	SCALE:		SHEET NO. 2 OF 3 SHEETS	STA. 9+00 TO STA. 11+78	CONTRACT NO. 60M25					
							ILLINOIS FED. AID PROJECT					