


**NOTES FOR SIDE STREETS:**

- RESURFACING LIMITS ARE TO RADIUS RETURNS WITH 4.5' BUTT JOINTS, UNLESS OTHERWISE NOTED.
- PROPOSED HMA SURFACE REMOVAL, 2 1/4"
- PROP. POLY. LEVELING BINDER (MM), IL-4.75, N50, 3/4"
- PROP. HMA SURFACE COURSE, MIX "D", N50, 1 1/2"

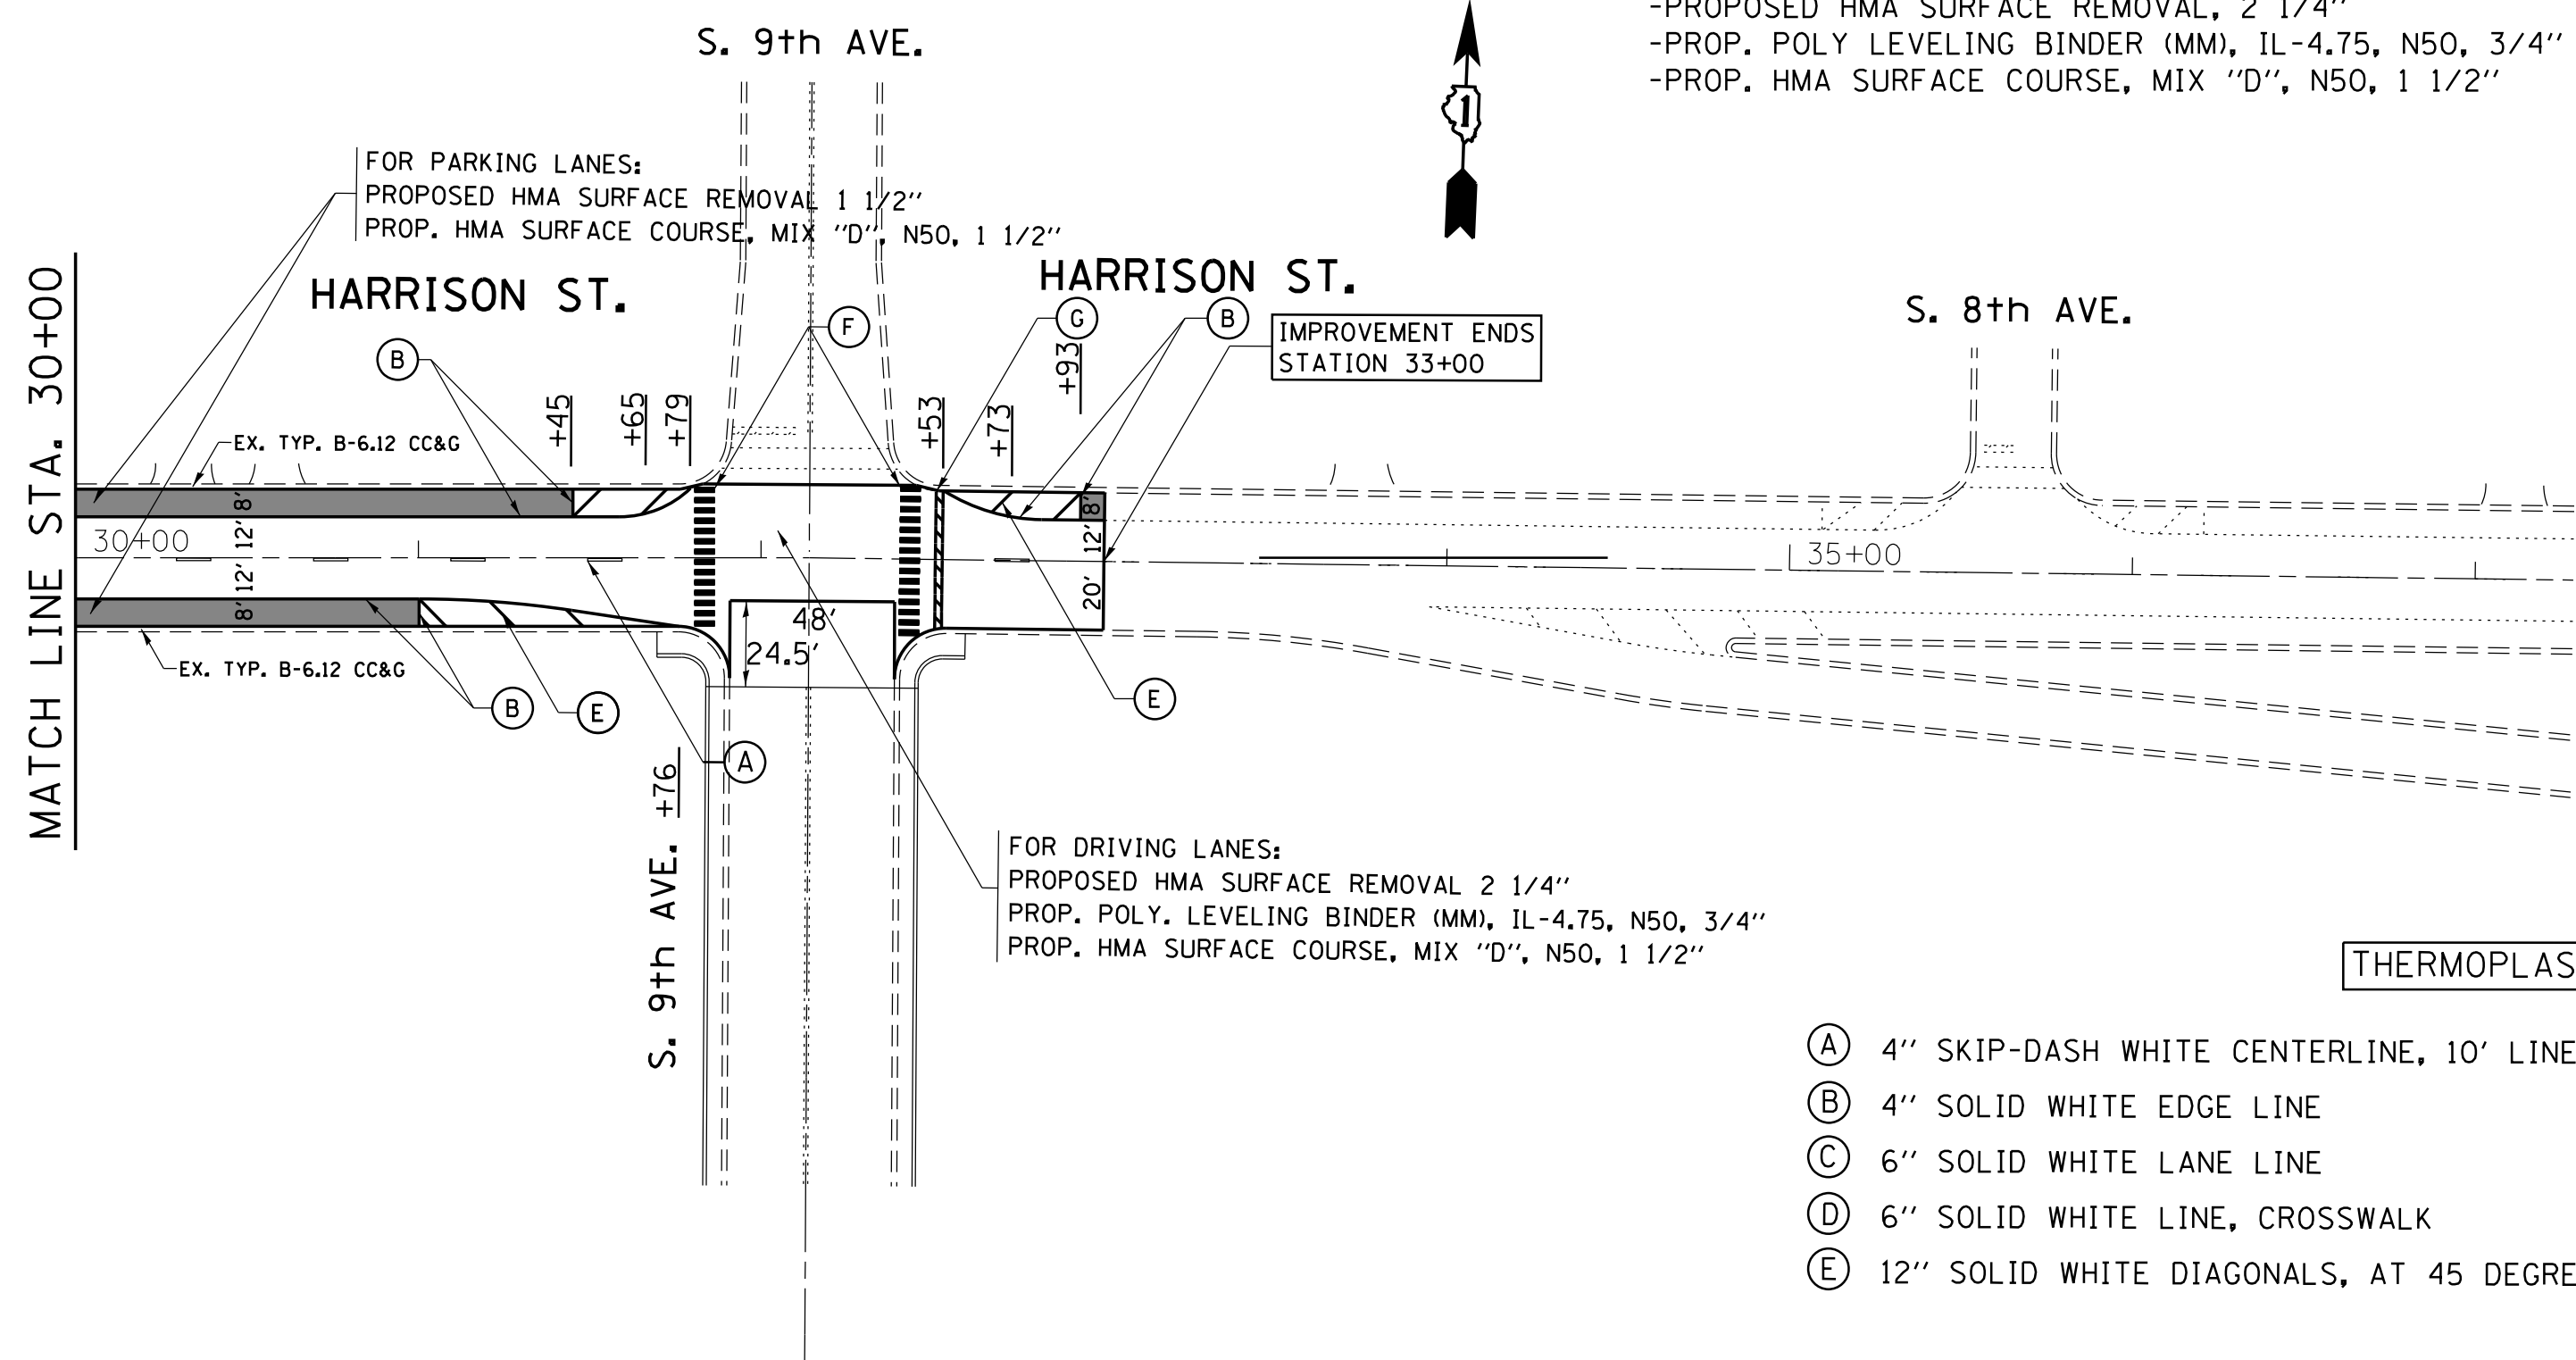

FOR DRIVING LANES:  
 PROPOSED HMA SURFACE REMOVAL 2 1/4"  
 PROP. POLY. LEVELING BINDER (MM), IL-4.75, N50, 3/4"  
 PROP. HMA SURFACE COURSE, MIX "D", N50, 1 1/2"

**THERMOPLASTIC PAVEMENT MARKING LEGEND**

- |  |   |
|--|---|
| (A) 4" SKIP-DASH WHITE CENTERLINE, 10' LINE WITH 30' SPACE | (F) 12" SOLID WHITE LINE, 2' SPACING, CROSSWALK |
| (B) 4" SOLID WHITE EDGE LINE                               | (G) 24" SOLID WHITE LINE, STOP BAR              |
| (C) 6" SOLID WHITE LANE LINE                               | (H) SOLID WHITE LETTERS AND SYMBOLS             |
| (D) 6" SOLID WHITE LINE, CROSSWALK                         | (I) 8" SOLID WHITE LINE                         |
| (E) 12" SOLID WHITE DIAGONALS, AT 45 DEGREES, 20' SPACING  |   |

FILE NAME = c:\pwork\pwork\bauserd1\0274245\0109211-shit-plan.dgn	USER NAME = bauserd1	DESIGNED -	REVISED -	<b>STATE OF ILLINOIS DEPARTMENT OF TRANSPORTATION</b>	<b>HARRISON STREET (17th AVE. TO 9th AVE.) EXISTING AND PROPOSED ROADWAY AND PAVEMENT MARKING PLAN</b>		F.A.I. RTE. = 290	SECTION = 2010-102-RS	COUNTY = COOK	TOTAL SHEETS = 23	SHEET NO. = 9
	PLOT SCALE = 50.0000' / 1" =	CHECKED -	REVISED -				CONTRACT NO. 60M25				
PLOT DATE = 5/28/2014	DATE -	REVISED -		SCALE: SHEET NO. 2 OF 2 SHEETS STA. 30+00 TO STA. 37+00		ILLINOIS FED. AID PROJECT					