


HMA SURFACE REMOVAL, 2 1/4"
 REPLACE WITH: POLYMERIZED LEVELING BINDER (MACHINE METHOD), IL-4.75, N50 - 3/4"
 HOT-MIX ASPHALT SURFACE COURSE, MIX "D", N70 - 1 1/2"

MATCH LINE STA. 328+00 - SEE SHEET NO.10

MATCH LINE STA. 343+00 - SEE BELOW LEFT

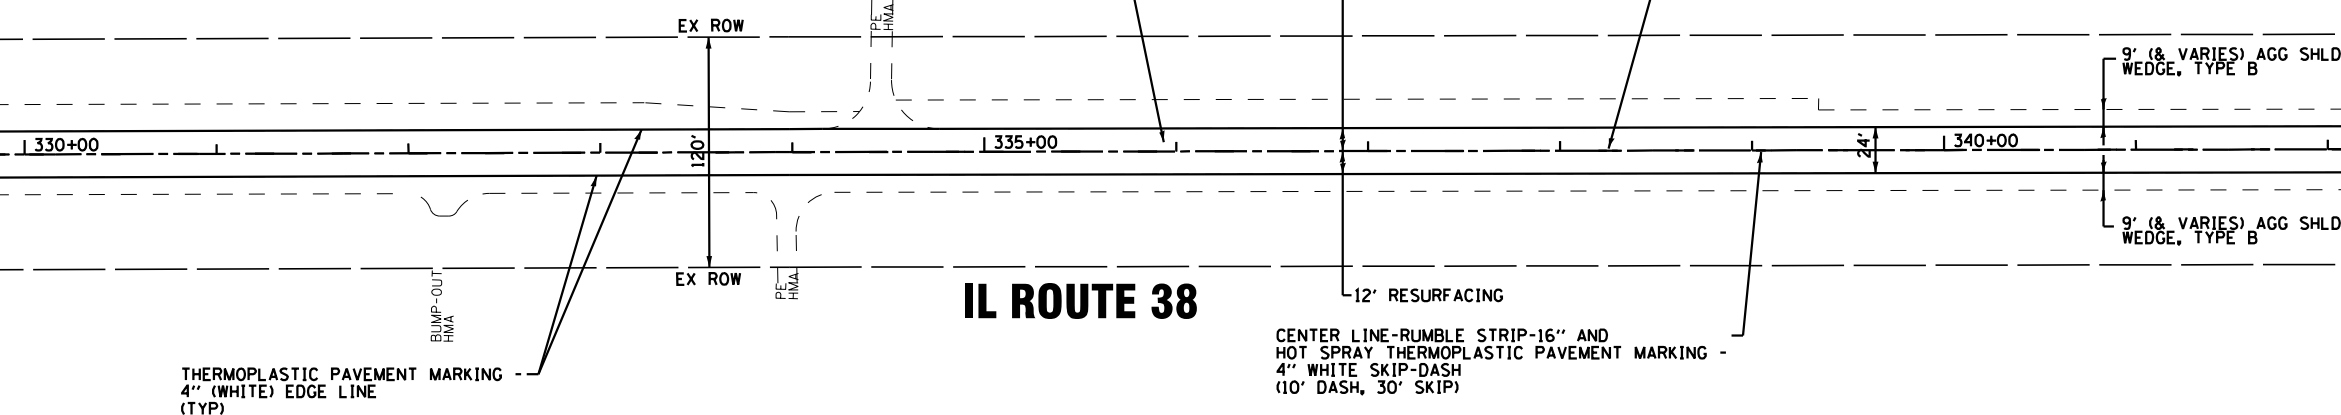

IL ROUTE 38


THERMOPLASTIC PAVEMENT MARKING -
 4" (WHITE) EDGE LINE
 (TYP)

12' RESURFACING
 12' RESURFACING
 CENTER LINE-RUMBLE STRIP-16" AND
 HOT SPRAY THERMOPLASTIC PAVEMENT MARKING -
 4" WHITE SKIP-DASH
 (10' DASH, 30' SKIP)

HMA SURFACE REMOVAL, 2 1/4"
 REPLACE WITH: POLYMERIZED LEVELING BINDER (MACHINE METHOD), IL-4.75, N50 - 3/4"
 HOT-MIX ASPHALT SURFACE COURSE, MIX "D", N70 - 1 1/2"

MATCH LINE STA. 343+00 - SEE ABOVE RIGHT

MATCH LINE STA. 358+00 - SEE SHEET NO.12

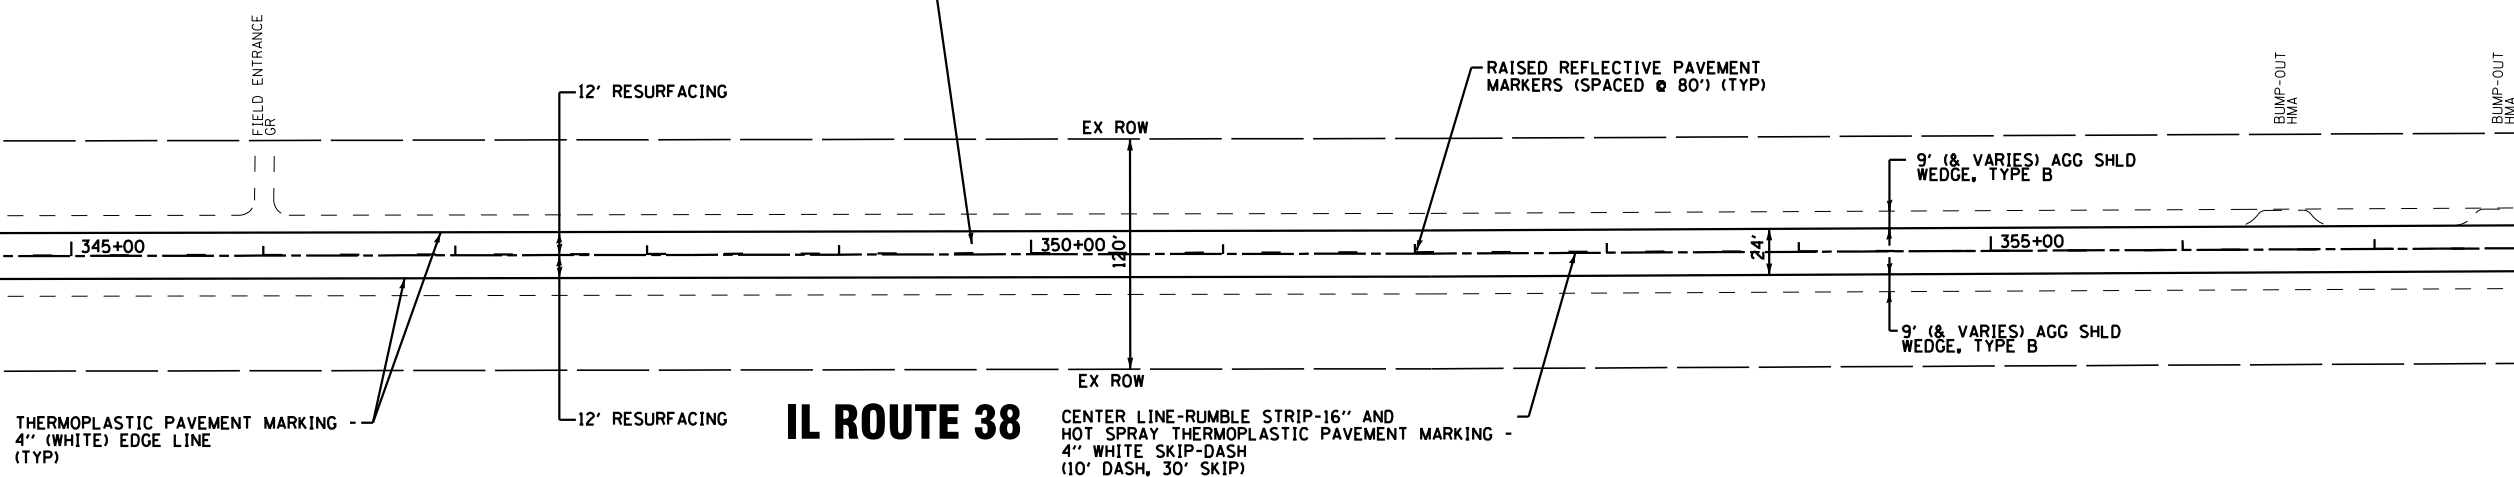

IL ROUTE 38

THERMOPLASTIC PAVEMENT MARKING -
 4" (WHITE) EDGE LINE
 (TYP)

12' RESURFACING
 12' RESURFACING
 CENTER LINE-RUMBLE STRIP-16" AND
 HOT SPRAY THERMOPLASTIC PAVEMENT MARKING -
 4" WHITE SKIP-DASH
 (10' DASH, 30' SKIP)

NOTE:

1. REFER TO DISTRICT 1 TYPICAL PAVEMENT MARKINGS (TC-13) FOR ADDITIONAL INFORMATION.
2. REFER TO DISTRICT 1 RAISED REFLECTIVE PAVEMENT MARKERS (TC-11) FOR ADDITIONAL INFORMATION.
3. REFER TO DISTRICT 1 RUMBLE STRIPES FOR CENTERLINE, NON-FREEWAY (BD-55) FOR ADDITIONAL INFORMATION.

COPYRIGHT © 2014 BY BAXTER & WOODMAN, INC.
 STATE OF ILLINOIS - PROFESSIONAL DESIGN FIRM
 LICENSE NO. - 184-00121 - EXPIRES 4/30/2015
 5/22/2014 3:24:41 PM
 ..\pilotdr\100153-WO-16-PLAN5.shp
 ..\PLOTS\100153-WO-16-PEN-1.plt
 I:\Crys\100153-WO-16-Design\100153-WO-16-PLANS.shp



DESIGNED - TLH	REVISED -
DRAWN - UKB	REVISED - 10-22-12 IDOT REVIEW
CHECKED - RWL	REVISED - 5-12-14 @ RUMBLE
DATE - 12-17-10	FILE - 100153-WO-16-PLAN5.shp

STATE OF ILLINOIS
 DEPARTMENT OF TRANSPORTATION

**IL ROUTE 38
 WEST COUNTY LINE ROAD TO IL ROUTE 47
 ROADWAY & PAVEMENT MARKING PLAN**

SCALE: 1"=50'

STA. 328+00 TO STA. 358+00

F.A.P. RTE.	SECTION	COUNTY	TOTAL SHEETS	SHEET NO.
567	5R-RS-3	KANE	30	11
C-91-307-11			CONTRACT NO. 60N37	
FED. ROAD DIST. NO. 1 ILLINOIS FED. AID PROJECT				