




HMA SURFACE REMOVAL, 3"
 REPLACE WITH: POLYMERIZED LEVELING BINDER (MACHINE METHOD), IL-4.75, N50 - 1"
 HOT-MIX ASPHALT SURFACE COURSE, MIX "D", N70 - 2"

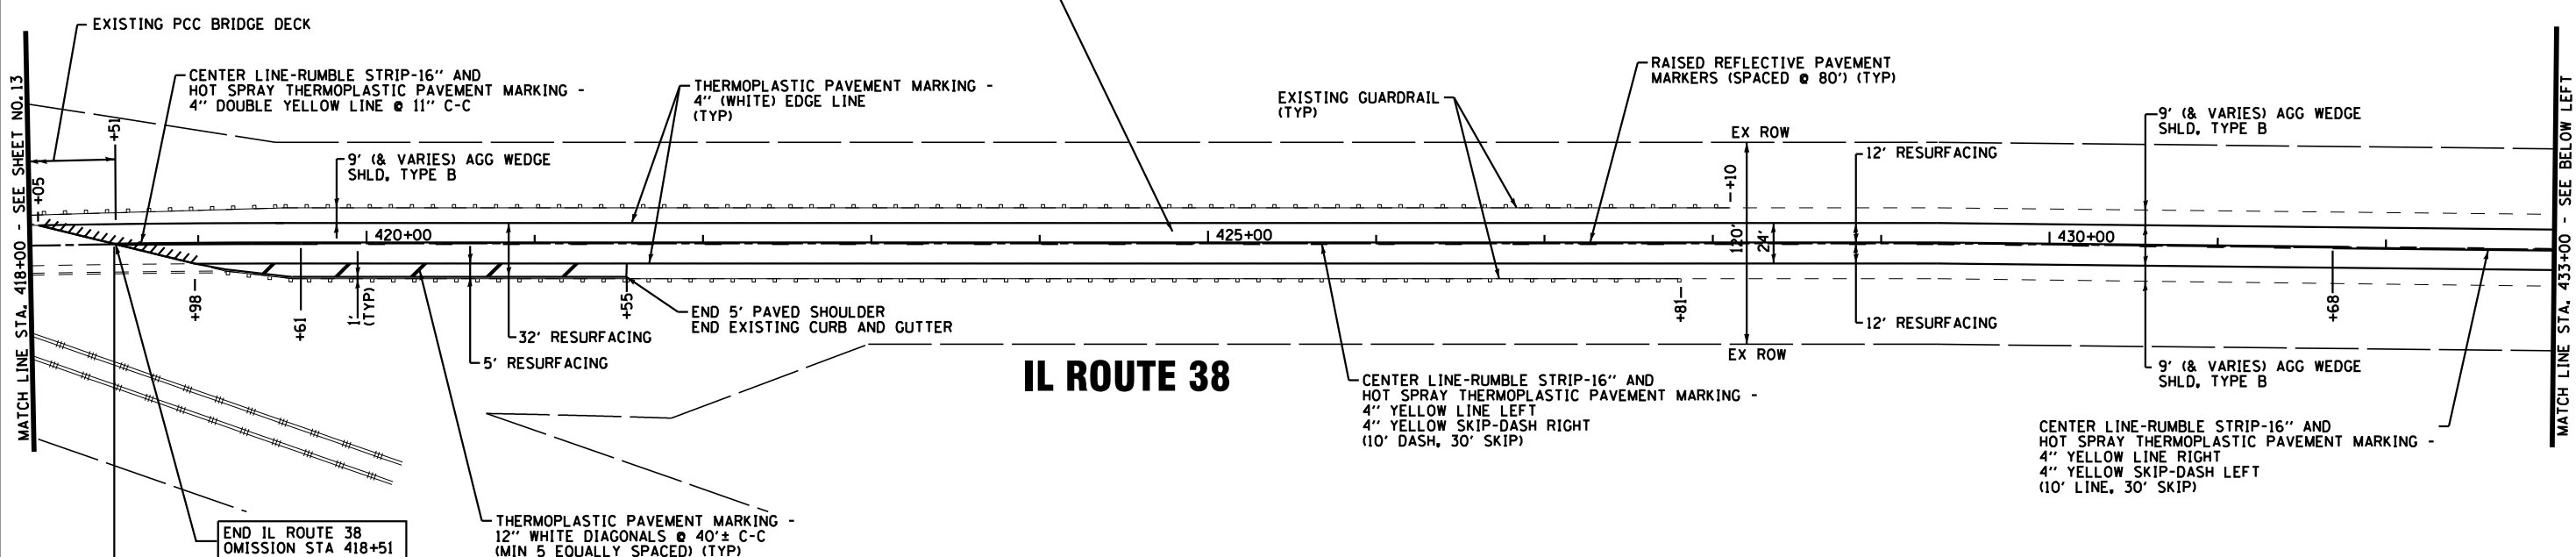

IL ROUTE 38

END IL ROUTE 38
 OMISSION STA 418+51


BEGIN CENTER LINE -
 RUMBLE STRIP - 16"

CENTER LINE-RUMBLE STRIP-16" AND
 HOT SPRAY THERMOPLASTIC PAVEMENT MARKING -
 4" YELLOW LINE LEFT
 4" YELLOW SKIP-DASH RIGHT
 (10' LINE, 30' SKIP)

THERMOPLASTIC PAVEMENT MARKING -
 12" WHITE DIAGONALS @ 40' ± C-C
 (MIN 5 EQUALLY SPACED) (TYP)

CENTER LINE-RUMBLE STRIP-16" AND
 HOT SPRAY THERMOPLASTIC PAVEMENT MARKING -
 4" YELLOW LINE LEFT
 4" YELLOW SKIP-DASH RIGHT
 (10' DASH, 30' SKIP)

HMA SURFACE REMOVAL, 3"
 REPLACE WITH: POLYMERIZED LEVELING BINDER (MACHINE METHOD), IL-4.75, N50 - 1"
 HOT-MIX ASPHALT SURFACE COURSE, MIX "D", N70 - 2"

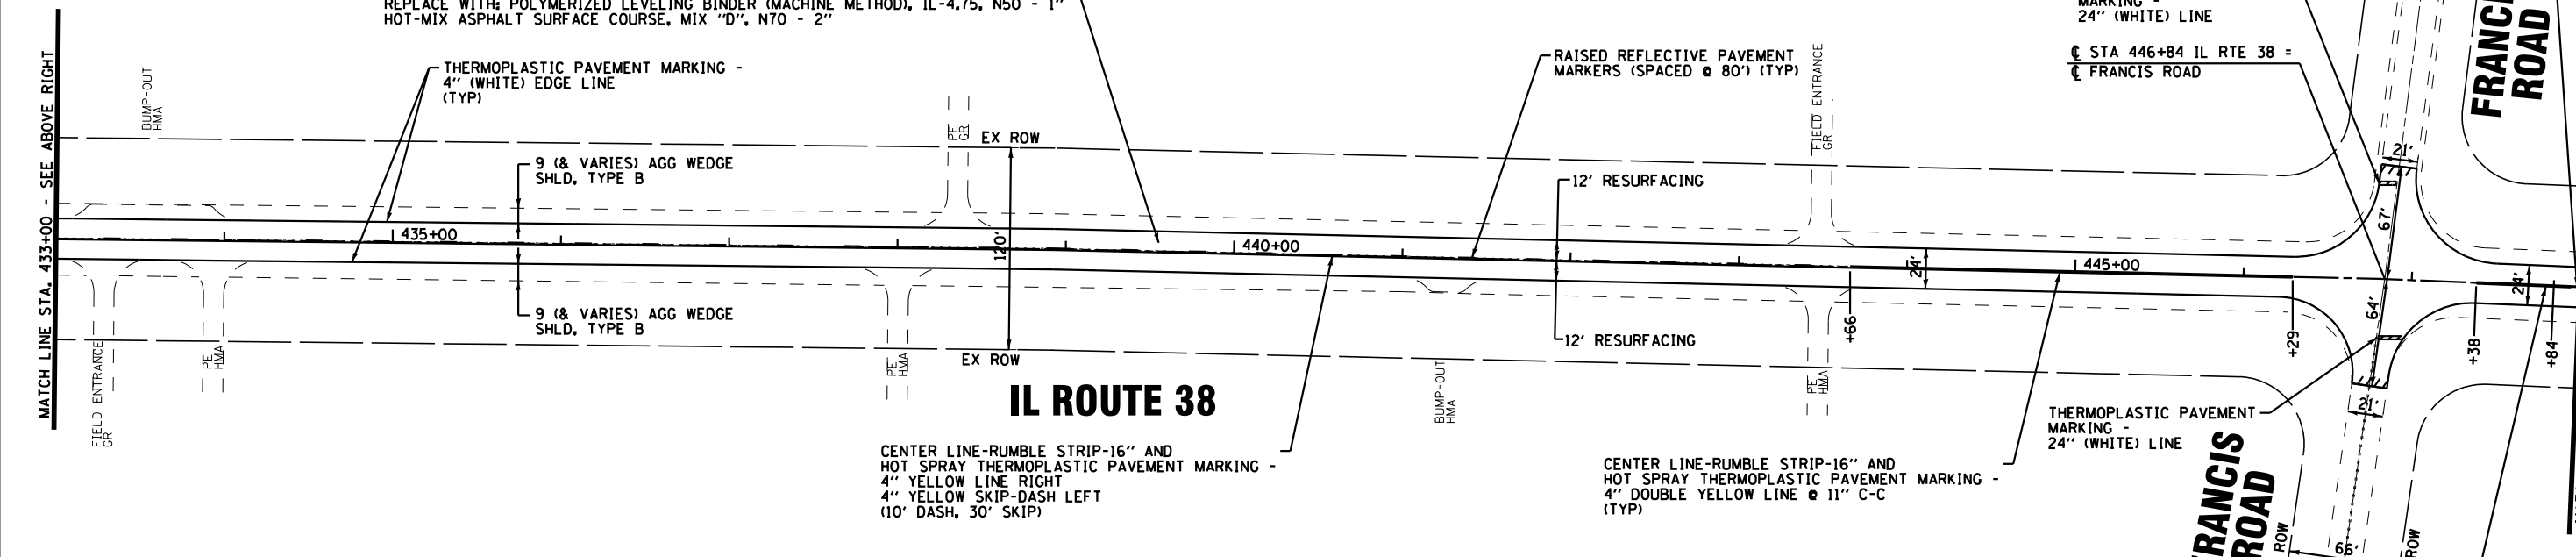

IL ROUTE 38

FRANCIS ROAD

THERMOPLASTIC PAVEMENT
 MARKING -
 24" (WHITE) LINE
 @ STA 446+84 IL RTE 38 =
 @ FRANCIS ROAD

CENTER LINE-RUMBLE STRIP-16" AND
 HOT SPRAY THERMOPLASTIC PAVEMENT MARKING -
 4" YELLOW LINE RIGHT
 4" YELLOW SKIP-DASH LEFT
 (10' DASH, 30' SKIP)

CENTER LINE-RUMBLE STRIP-16" AND
 HOT SPRAY THERMOPLASTIC PAVEMENT MARKING -
 4" DOUBLE YELLOW LINE @ 11" C-C
 (TYP)

THERMOPLASTIC PAVEMENT
 MARKING -
 24" (WHITE) LINE

CENTER LINE-RUMBLE STRIP-16" AND
 HOT SPRAY THERMOPLASTIC PAVEMENT MARKING -
 4" DOUBLE YELLOW LINE @ 11" C-C
 (TYP)



NOTE:

- REFER TO DISTRICT 1 TYPICAL PAVEMENT MARKINGS (TC-13) FOR ADDITIONAL INFORMATION.
- REFER TO DISTRICT 1 RAISED REFLECTIVE PAVEMENT MARKERS (TC-11) FOR ADDITIONAL INFORMATION.
- REFER TO DISTRICT 1 RUMBLE STRIPES FOR CENTERLINE, NON-FREEWAY (BD-55) FOR ADDITIONAL INFORMATION.

COPYRIGHT © 2014 BY BAXTER & WOODMAN, INC.
 STATE OF ILLINOIS - PROFESSIONAL DESIGN FIRM
 LICENSE NO. - 184-00121 - EXPIRES 4/30/2015
 5/22/2014 3:24:13 PM
 I:\CrystallLake\LDOT\100153-V40-Design\WO-16-11 38 Dekalb To Rt 47\CADD-SURVEY\DRAWINGS\00153-WO-16-PLAN8.sht

BAXTER & WOODMAN Consulting Engineers	DESIGNED - TLH	REVISED -
	DRAWN - UKB	REVISED - 10-22-12 IDOT REVIEW
	CHECKED - RWL	REVISED - 5-12-14 @ RUMBLE
	DATE - 12-17-10	FILE - 100153-WO-16-PLAN8.sht

**STATE OF ILLINOIS
 DEPARTMENT OF TRANSPORTATION**

**IL ROUTE 38
 WEST COUNTY LINE ROAD TO IL ROUTE 47
 ROADWAY & PAVEMENT MARKING PLAN**

SCALE: 1"=50'

STA. 418+00 TO STA. 448+00

F.A.P. RTE.	SECTION	COUNTY	TOTAL SHEETS	SHEET NO.
567	5R-R5-3	KANE	30	14
C-91-307-11		CONTRACT NO. 60N37		
FED. ROAD DIST. NO. 1 ILLINOIS FED. AID PROJECT				