



HMA SURFACE REMOVAL, 3"
 REPLACE WITH: POLYMERIZED LEVELING BINDER (MACHINE METHOD), IL-4.75, N50 - 1"
 HOT-MIX ASPHALT SURFACE COURSE, MIX "D", N70 - 2"


THERMOPLASTIC PAVEMENT MARKING -
 4" DOUBLE YELLOW @ 11" C-C
 WITH 12" DIAGONALS 50' C-C
 (MIN 5 EQUALLY SPACED)

THERMOPLASTIC PAVEMENT MARKING -
 4" (WHITE) EDGE LINE
 (TYP)

6' (& VARIES) AGG WEDGE
 SHLD, TYPE B

50' RESURFACING

MATCH LINE STA. 565+00 - SEE SHEET NO.18

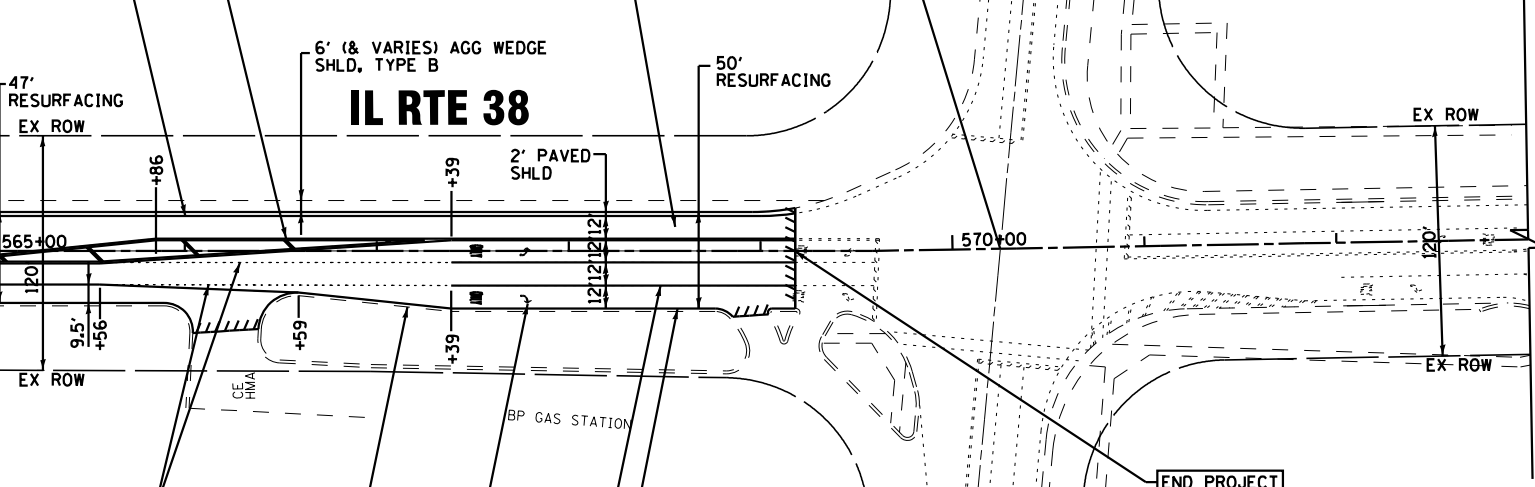

THERMOPLASTIC PAVEMENT MARKING -
 6" (WHITE) SKIP-DASH
 (2' DASH, 6' SKIP) (TYP)

EXISTING CURB AND GUTTER

THERMOPLASTIC PAVEMENT MARKING -
 LETTERS AND SYMBOLS
 (TYP)

THERMOPLASTIC PAVEMENT MARKING -
 6" (WHITE) LINE
 (TYP)

THERMOPLASTIC PAVEMENT MARKING -
 4" (WHITE) EDGE LINE
 (TYP)

END PROJECT STA 569+18

NOTE:

1. REFER TO DISTRICT 1 TYPICAL PAVEMENT MARKINGS (TC-13) FOR ADDITIONAL INFORMATION.
2. REFER TO DISTRICT 1 RAISED REFLECTIVE PAVEMENT MARKERS (TC-11) FOR ADDITIONAL INFORMATION.

COPYRIGHT © 2014 BY BAXTER & WOODMAN, INC.
 STATE OF ILLINOIS - PROFESSIONAL DESIGN FIRM
 LICENSE NO. - 184-00121 - EXPIRES 4/30/2015
 5/22/2014 3:24:16 PM
 I:\CrysalLakes\LDOT\100153-140-Design\WO-16 11 38 Dekalb To Rt 47\ACADD-SURVEY\DRAWINGS\DGNS\100153-WO-16-PLAN13.sht



| | |
|-----------------|--------------------------------|
| DESIGNED - TLH | REVISED - 7-20-11 IDOT REVIEW |
| DRAWN - UKB | REVISED - 10-22-12 IDOT REVIEW |
| CHECKED - RWL | REVISED - 5-12-14 UPDATE |
| DATE - 12-17-10 | FILE - 100153-WO-16-PLAN13.sht |

STATE OF ILLINOIS
DEPARTMENT OF TRANSPORTATION

IL ROUTE 38
WEST COUNTY LINE ROAD TO IL ROUTE 47
ROADWAY & PAVEMENT MARKING PLAN

SCALE: 1"=50'

STA. 565+00 TO STA. 570+00

| F.A.P. RTE. | SECTION | COUNTY | TOTAL SHEETS | SHEET NO. |
|---|---------|--------------------|--------------|-----------|
| 567 | 5R-RS-3 | KANE | 30 | 19 |
| C-91-307-11 | | CONTRACT NO. 60N37 | | |
| FED. ROAD DIST. NO. 1 ILLINOIS FED. AID PROJECT | | | | |