
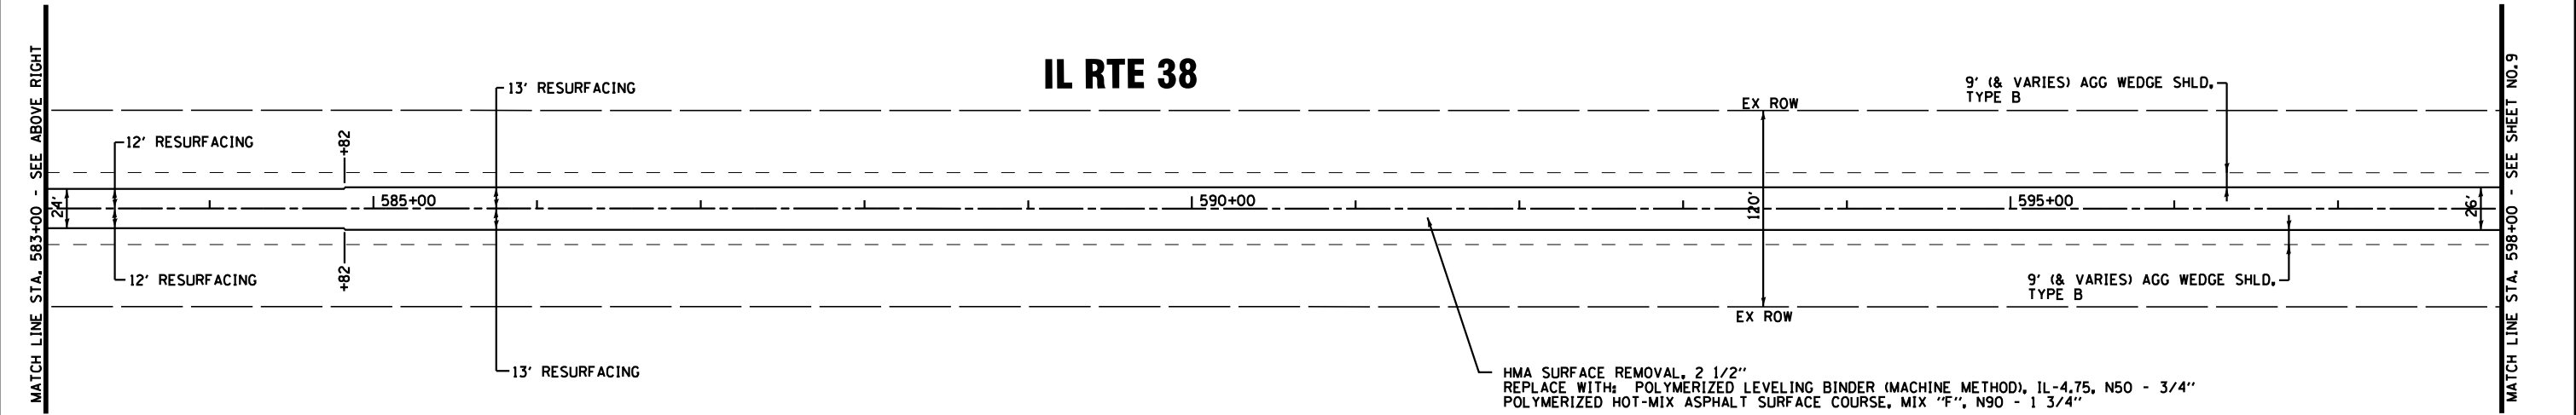


COPYRIGHT © 2014 BY BAXTER & WOODMAN, INC.  
 STATE OF ILLINOIS - PROFESSIONAL DESIGN FIRM  
 LICENSE NO. - 184-00121 - EXPIRES 4/30/2015  
 263mcc 5/22/2014 3:42:50 PM  
 ..\pilotdr\pdf-bw\_Default.plt  
 ..\PLOTS\100153-WO-17-PEN.tbl  
 i:\CrysalLakes\LDOT\100153-V40-Design\WO-17-Plan1.sht

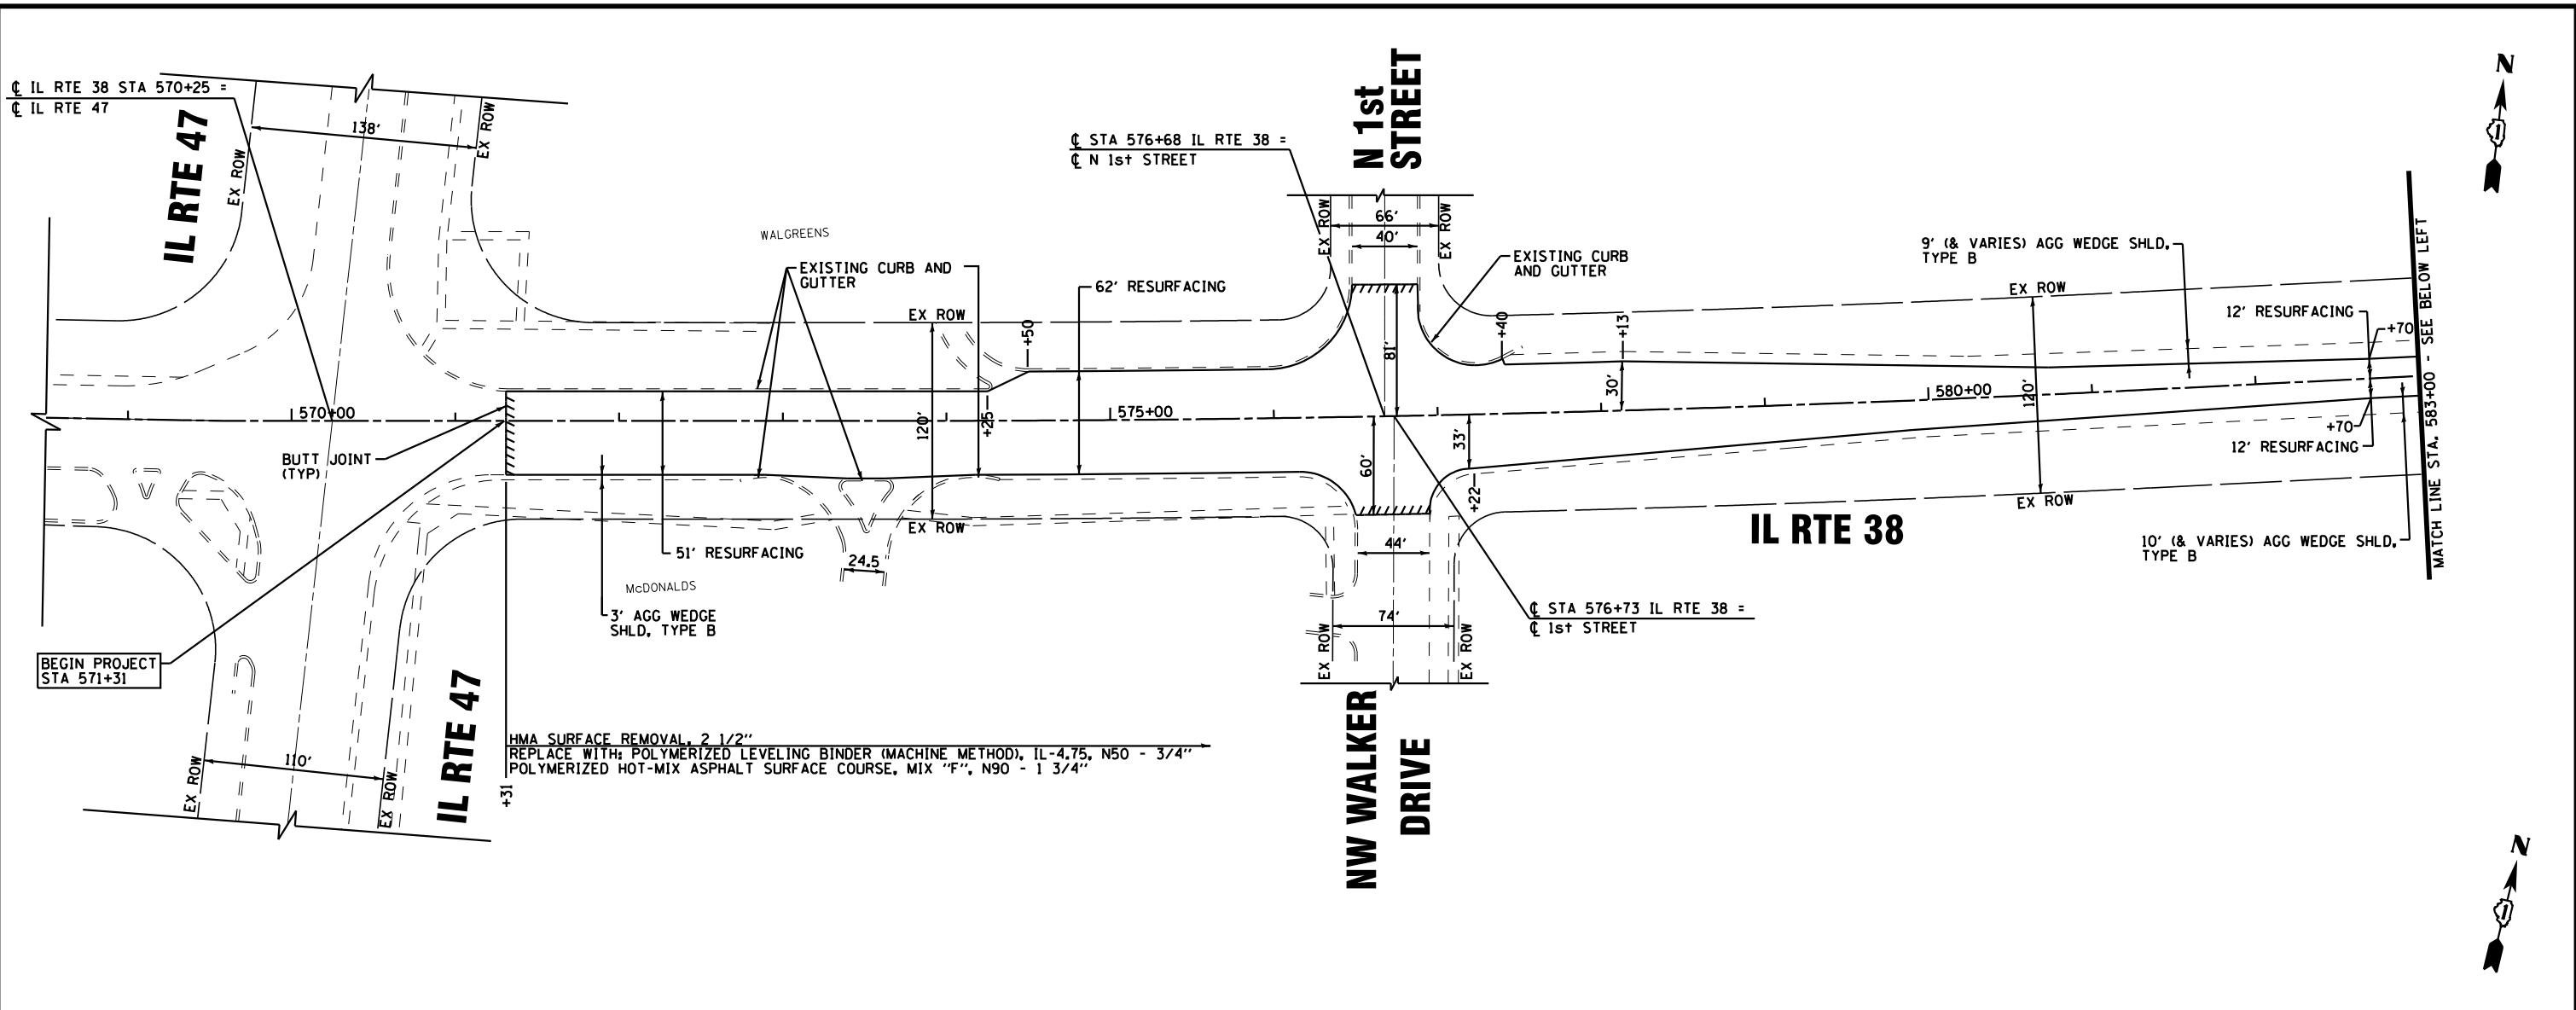

NOTES:  
 1. ALL PAVEMENT PATCHING LOCATIONS WILL BE DETERMINED BY THE RESIDENT ENGINEER.

<b>BAXTER &amp; WOODMAN</b> Consulting Engineers	DESIGNED - TLH	REVISED - 7-20-11 IDOT REVIEW
	DRAWN - UKB	REVISED - 10-22-12 IDOT REVIEW
	CHECKED - RWL	REVISED - 5-12-14 UPDATE
	DATE - 12-17-10	FILE - 100153-WO-17-Plan1.sht

STATE OF ILLINOIS  
 DEPARTMENT OF TRANSPORTATION

IL ROUTE 38  
 IL ROUTE 47 TO IL ROUTE 31  
 ROADWAY PLAN

SCALE: 1"=50'      STA. 570+00 TO STA. 598+00

F.A.P. RTE.	SECTION	COUNTY	TOTAL SHEETS	SHEET NO.
347	4R-RS-8	KANE	65	8
C-91-308-11		CONTRACT NO. 60N38		
FED. ROAD DIST. NO. 1 ILLINOIS FED AID PROJECT				