
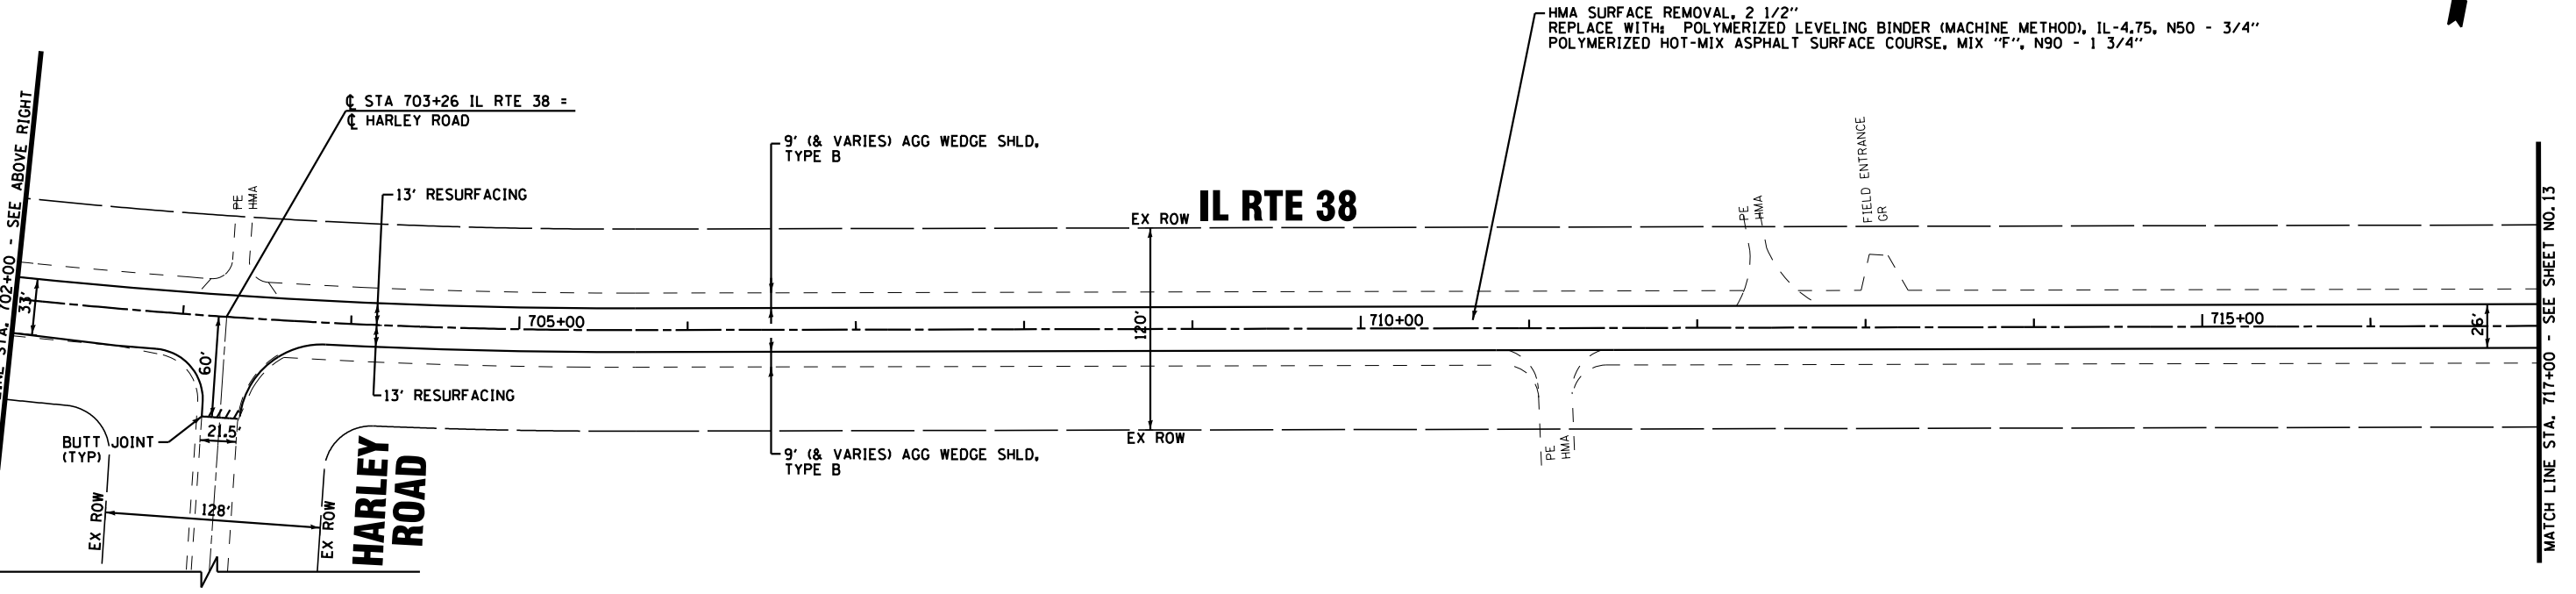


COPYRIGHT © 2014 BY BAXTER & WOODMAN, INC.
 STATE OF ILLINOIS - PROFESSIONAL DESIGN FIRM
 LICENSE NO. - 184-00121 - EXPIRES 4/30/2015
 263mcc 5/22/2014 3:42:52 PM
 ..\pilotdr\100153-WO-17-Plan5.sht
 ..\PLOTS\100153-WO-17-PEN.tbl
 I:\Crysal\Lake\IDOT\100153-V40-Design\WO-17-38 Rt + 47 to Rt 31\CADD-SURVEY\DRAWINGS\DCNS\100153-WO-17-Plan5.sht

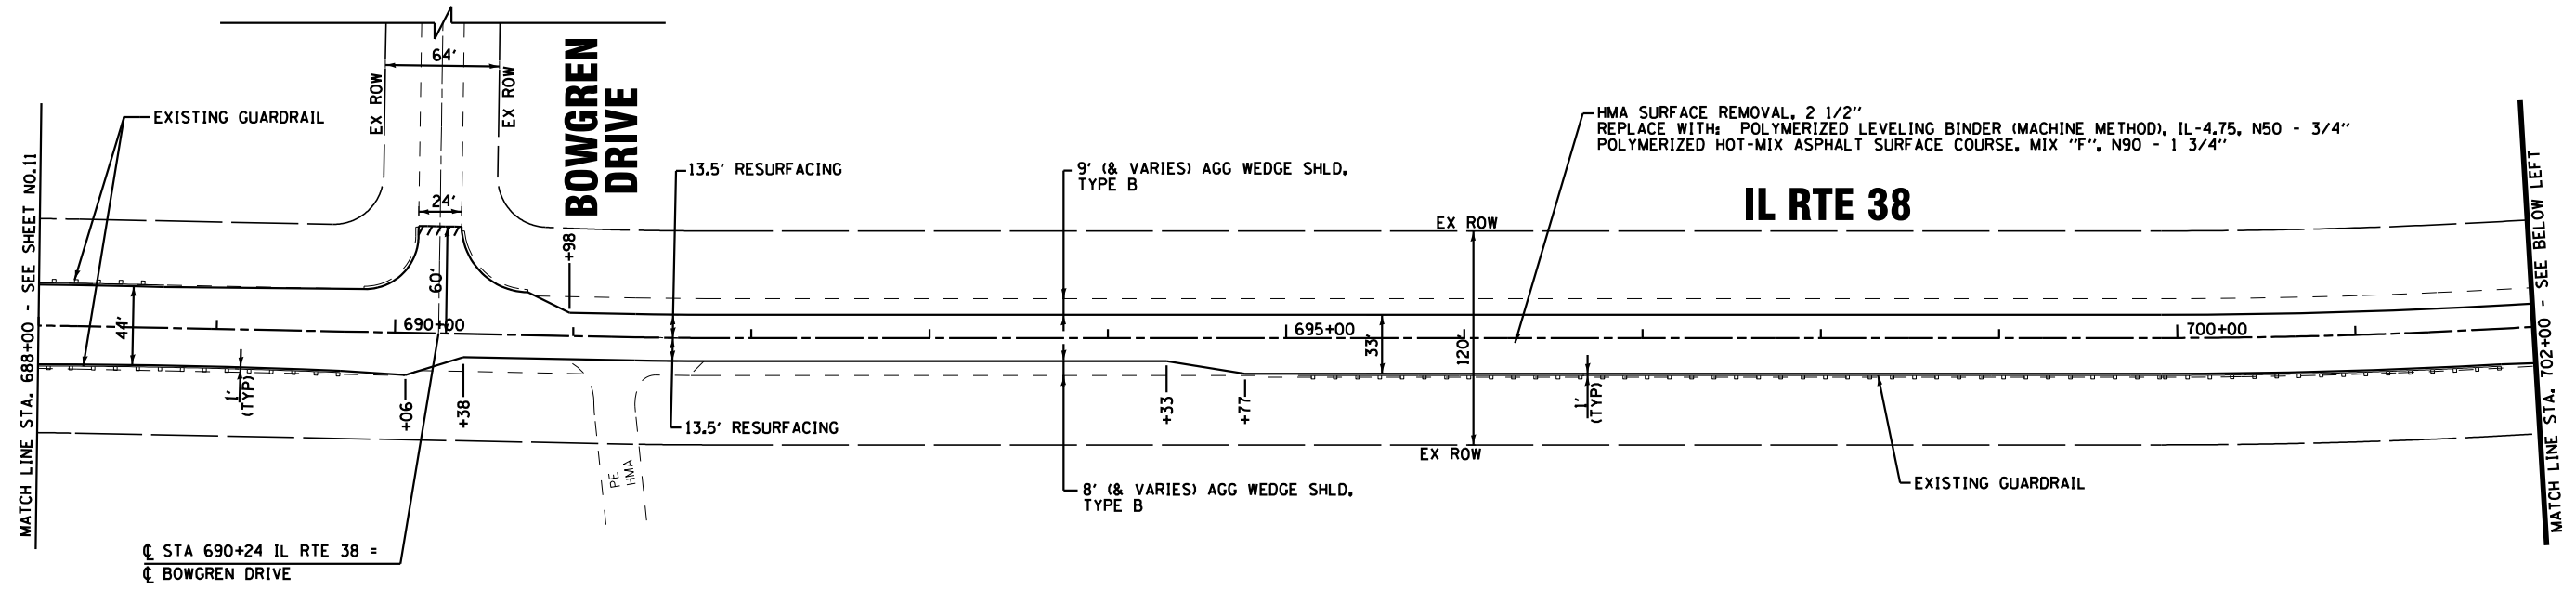

NOTES:
 1. ALL PAVEMENT PATCHING LOCATIONS WILL BE DETERMINED BY THE RESIDENT ENGINEER.

BAXTER & WOODMAN Consulting Engineers	DESIGNED - TLH	REVISED - 7-20-11 IDOT REVIEW
	DRAWN - UKB	REVISED - 10-22-12 IDOT REVIEW
	CHECKED - RWL	REVISED - 5-12-14 UPDATE
	DATE - 12-17-10	FILE - 100153-WO-17-Plan5.sht

STATE OF ILLINOIS
 DEPARTMENT OF TRANSPORTATION

IL ROUTE 38
 IL ROUTE 47 TO IL ROUTE 31
 ROADWAY PLAN

SCALE: 1"=50' STA. 688+00 TO STA. 717+00

F.A.P. RTE.	SECTION	COUNTY	TOTAL SHEETS	SHEET NO.
347	4R-R5-8	KANE	65	12
C-91-308-11		CONTRACT NO. 60N38		
FED. ROAD DIST. NO. 1 ILLINOIS FED AID PROJECT				