



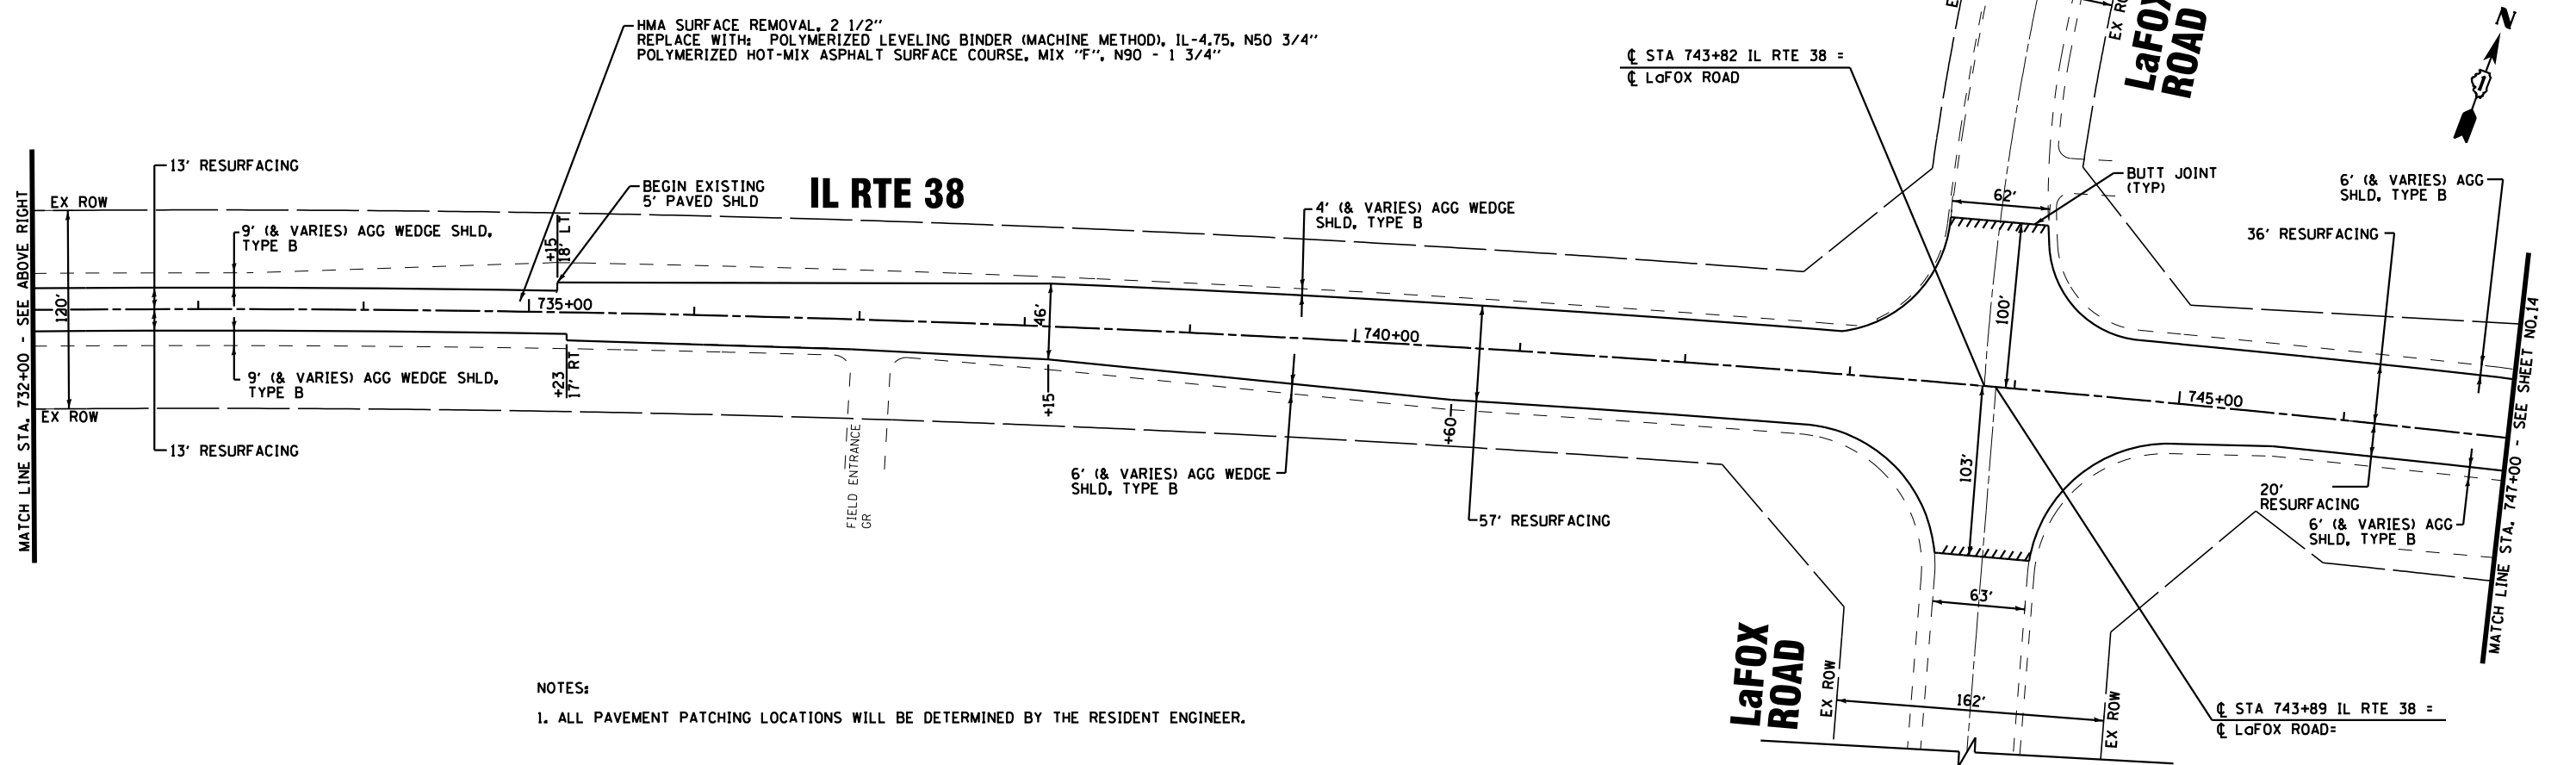

HMA SURFACE REMOVAL, 2 1/2"
 REPLACE WITH: POLYMERIZED LEVELING BINDER (MACHINE METHOD), IL-4.75, N50 3/4"
 POLYMERIZED HOT-MIX ASPHALT SURFACE COURSE, MIX "F", N90 - 1 3/4"

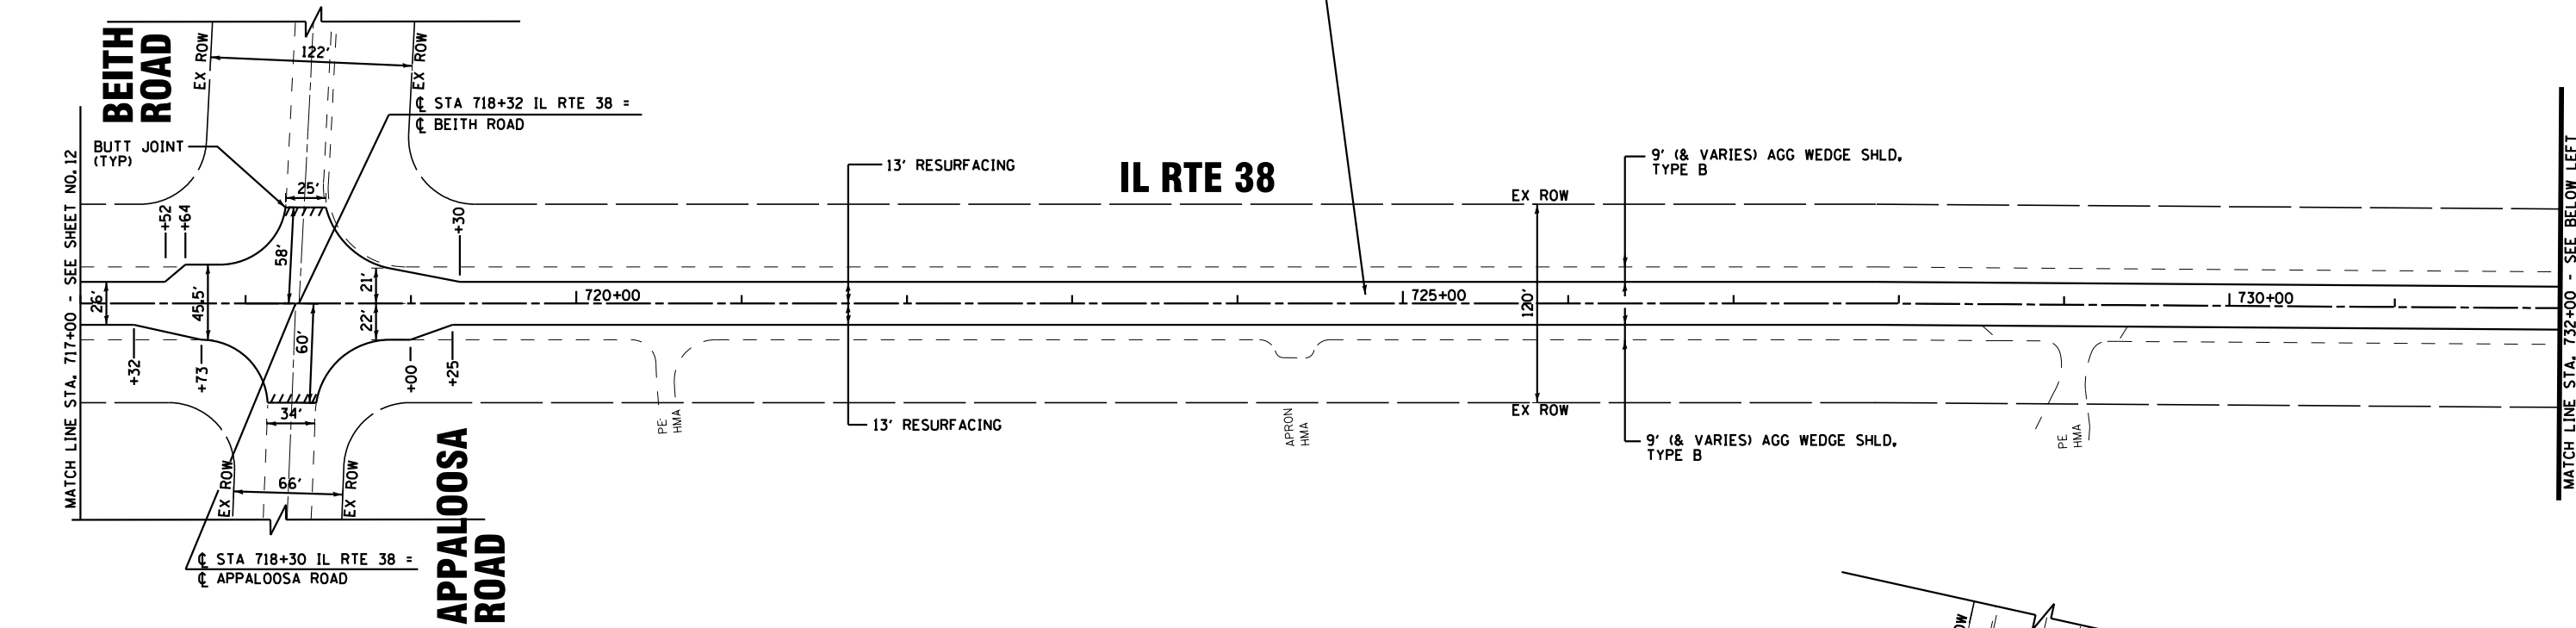

NOTES:
 1. ALL PAVEMENT PATCHING LOCATIONS WILL BE DETERMINED BY THE RESIDENT ENGINEER.

COPYRIGHT © 2014 BY BAXTER & WOODMAN, INC.
 STATE OF ILLINOIS - PROFESSIONAL DESIGN FIRM
 LICENSE NO. - 184-00121 - EXPIRES 4/30/2015
 5/22/2014 3:27:53 PM
 ..\pilotdr\100153-WO-17-Plan6.dwg
 ..\PLOTS\100153-WO-17-PEN.tbl
 i:\CrysalLakes\IDOT\100153-V40-Design\WO-17-Plan6.sht



DESIGNED - TLH	REVISED - 7-20-11 IDOT REVIEW
DRAWN - UKB	REVISED - 10-22-12 IDOT REVIEW
CHECKED - RWL	REVISED - 5-12-14 UPDATE
DATE - 12-17-10	FILE - 100153-WO-17-Plan6.sht

STATE OF ILLINOIS
 DEPARTMENT OF TRANSPORTATION

IL ROUTE 38
 IL ROUTE 47 TO IL ROUTE 31
 ROADWAY PLAN

SCALE: 1"=50'
 STA. 717+00 TO STA. 747+00

F.A.P. RTE.	SECTION	COUNTY	TOTAL SHEETS	SHEET NO.
347	4R-RS-8	KANE	65	13
C-91-308-11		CONTRACT NO. 60N38		
FED. ROAD DIST. NO. 1 ILLINOIS FED AID PROJECT				