


COPYRIGHT © 2014 BY BAXTER & WOODMAN, INC.  
 STATE OF ILLINOIS - PROFESSIONAL DESIGN FIRM  
 LICENSE NO. - 184-00121 - EXPIRES 4/30/2015  
 263mcc 5/22/2014 3:42:15 PM  
 I:\CADD-SURVEY\DRAWINGS\DCONS\100153-WO-17-Plan12.sht  
 I:\CADD-SURVEY\DRAWINGS\DCONS\100153-WO-17-Plan12.sht

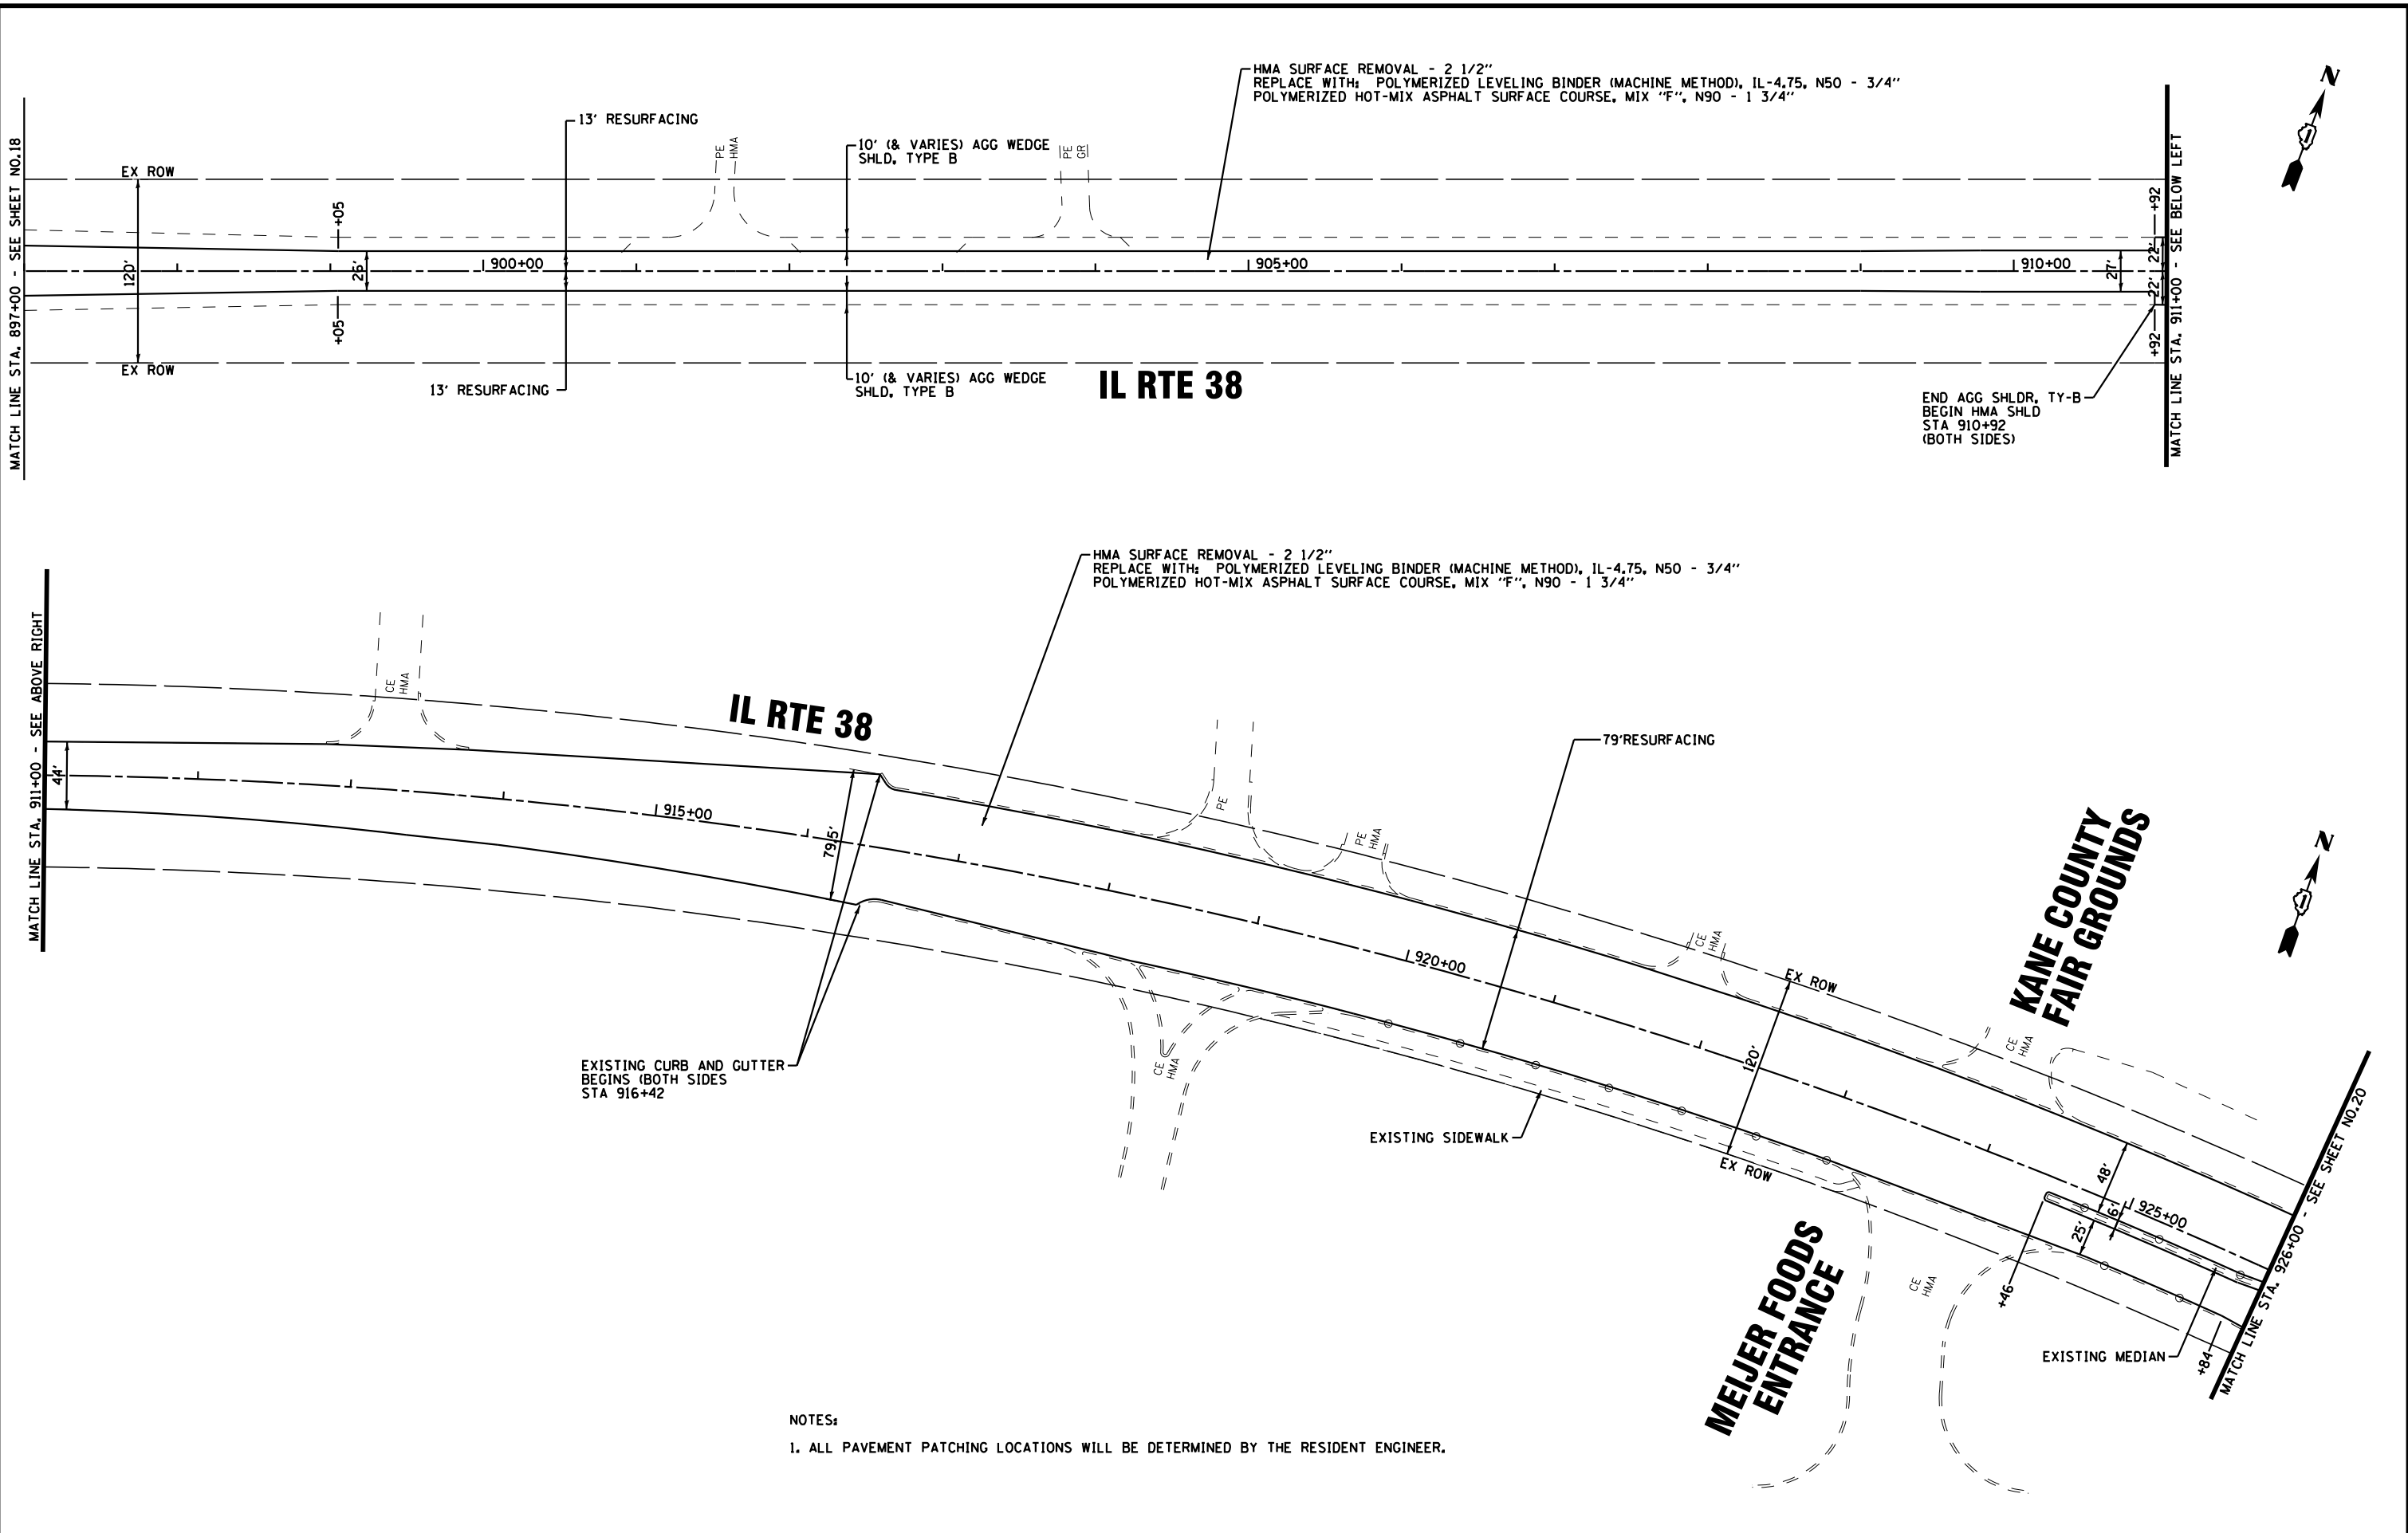

NOTES:  
 1. ALL PAVEMENT PATCHING LOCATIONS WILL BE DETERMINED BY THE RESIDENT ENGINEER.



DESIGNED - TLH	REVISED - 7-20-11 IDOT REVIEW
DRAWN - UKB	REVISED - 10-22-12 IDOT REVIEW
CHECKED - RWL	REVISED - 5-12-14 UPDATE
DATE - 12-17-10	FILE - 100153-WO-17-Plan12.sht

STATE OF ILLINOIS  
 DEPARTMENT OF TRANSPORTATION

IL ROUTE 38  
 IL ROUTE 47 TO IL ROUTE 31  
 ROADWAY PLAN

SCALE: 1"=50'      STA. 897+00      TO STA. 926+00

F.A.P. RTE. 347	SECTION 4R-R5-8	COUNTY KANE	TOTAL SHEETS 65	SHEET NO. 19
C-91-308-11		CONTRACT NO. 60N38		
FED. ROAD DIST. NO. 1 ILLINOIS FED AID PROJECT				