



HMA ASPHALT SURFACE REMOVAL, 2 1/2"  
 REPLACE WITH: POLYMERIZED LEVELING BINDER (MACHINE METHOD), IL-4.75, N50 - 3/4"  
 POLYMERIZED HOT-MIX ASPHALT SURFACE COURSE, MIX "F", N90 - 1 3/4"

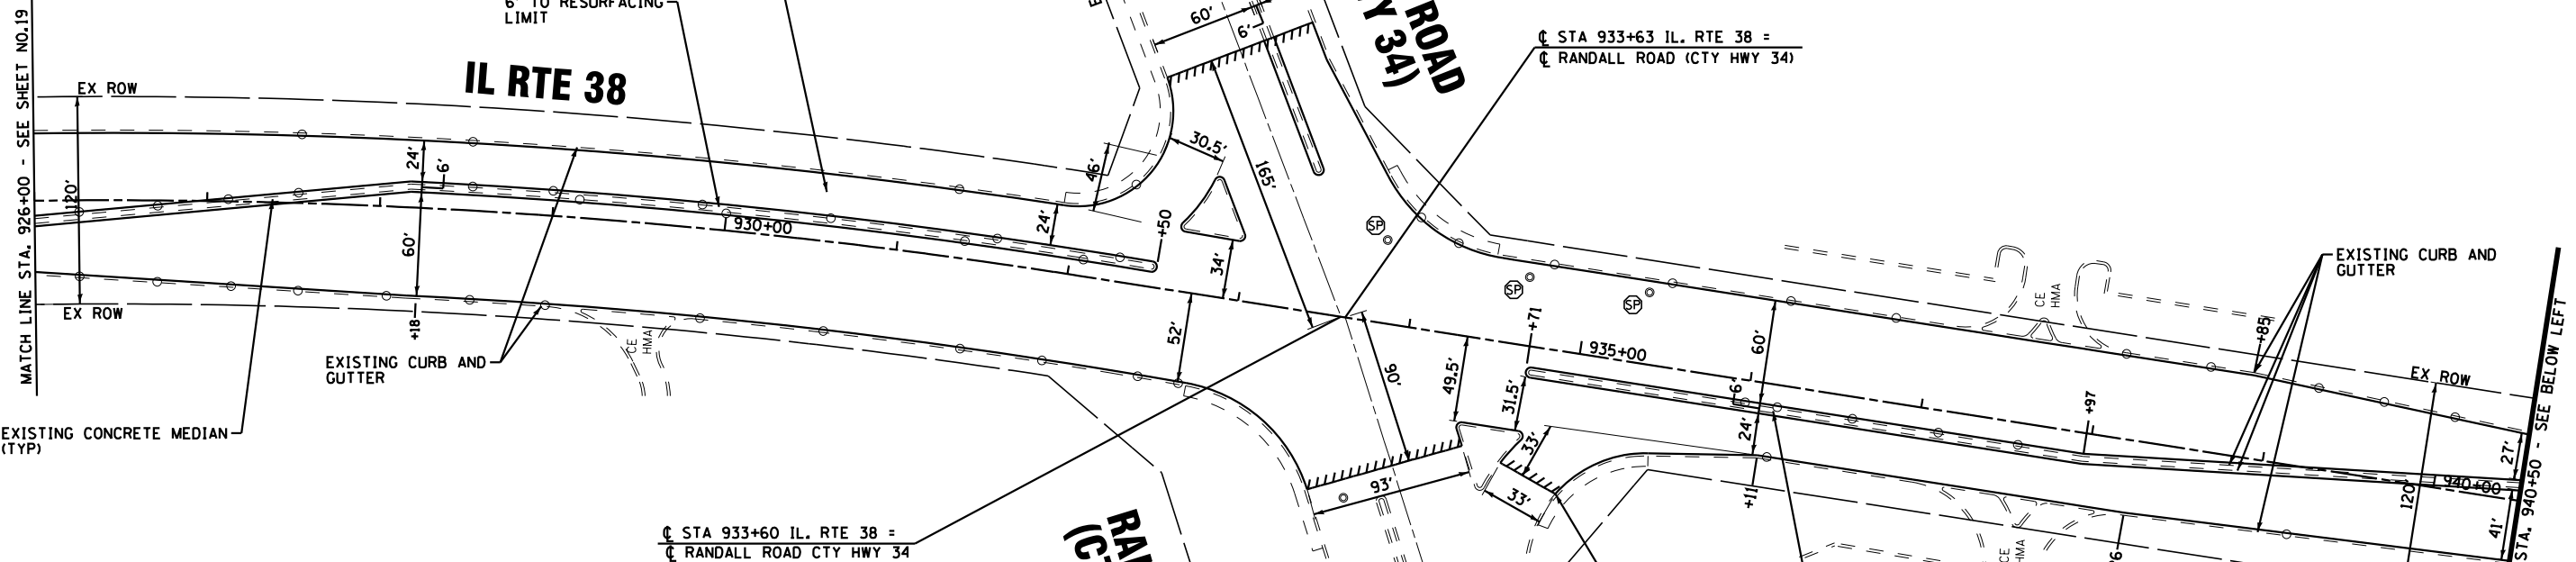

HMA SURFACE REMOVAL - 2 1/2"  
 REPLACE WITH: POLYMERIZED LEVELING BINDER (MACHINE METHOD), IL-4.75, N50 - 3/4"  
 POLYMERIZED HOT-MIX ASPHALT SURFACE COURSE, MIX "F", N90 - 1 3/4"

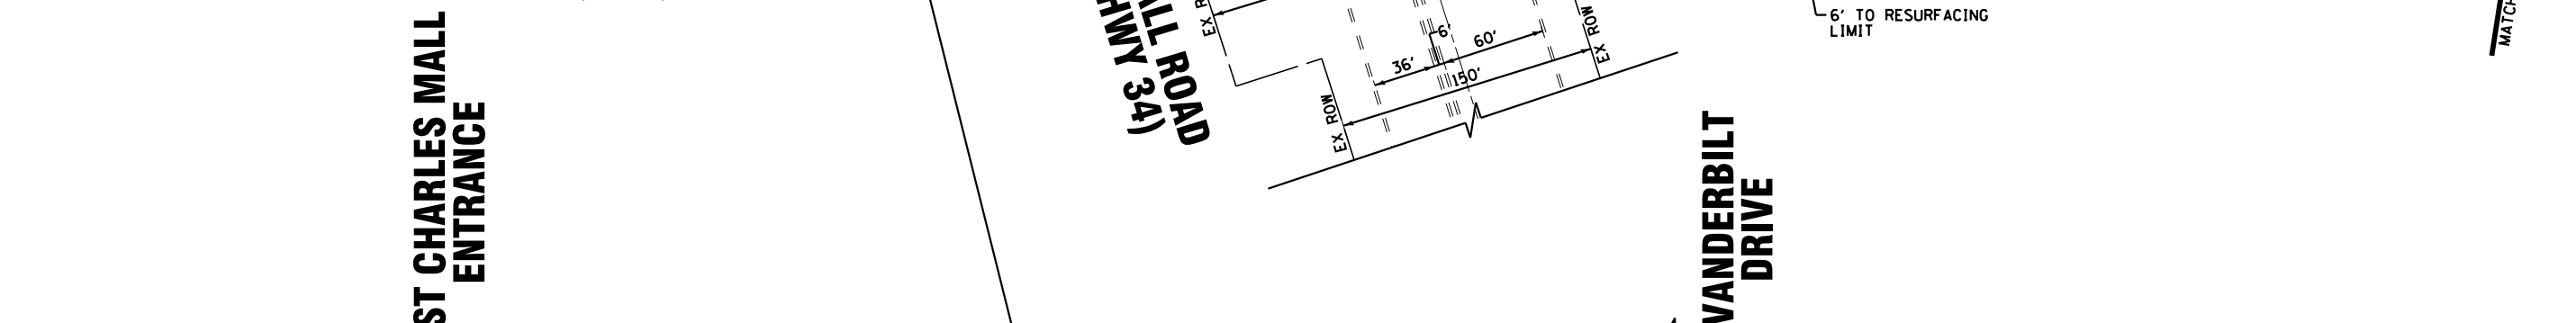

NOTES:  
 1. ALL PAVEMENT PATCHING LOCATIONS WILL BE DETERMINED BY THE RESIDENT ENGINEER.

COPYRIGHT © 2014 BY BAXTER & WOODMAN, INC.  
 STATE OF ILLINOIS - PROFESSIONAL DESIGN FIRM  
 LICENSE NO. - 184-00121 - EXPIRES 4/30/2015  
 5/22/2014 3:42:15 PM  
 I:\CrystalLakes\LDOT\100153-140-Design\WO-17-Plan3.sht  
 ..\pilotdr\pdf-bw-Default.plt  
 ..\PLOTS\100153-WO-17-PEN.tbl  
 I:\CrystalLakes\LDOT\100153-140-Design\WO-17-Plan3.sht



|                 |                                |
|-----------------|--------------------------------|
| DESIGNED - TLH  | REVISED - 7-20-11 IDOT REVIEW  |
| DRAWN - UKB     | REVISED - 10-22-12 IDOT REVIEW |
| CHECKED - RWL   | REVISED - 5-12-14 UPDATE       |
| DATE - 12-17-10 | FILE - 100153-WO-17-Plan3.sht  |

STATE OF ILLINOIS  
 DEPARTMENT OF TRANSPORTATION

IL ROUTE 38  
 IL ROUTE 47 TO IL ROUTE 31  
 ROADWAY PLAN

SCALE: 1"=50'  
 STA. 926+00 TO STA. 955+00

|  |         |                    |              |           |
|--|---------|--------------------|--------------|-----------|
| F.A.P. RTE.                                    | SECTION | COUNTY             | TOTAL SHEETS | SHEET NO. |
| 347  | 4R-R5-8 | KANE               | 65           | 20        |
| C-91-308-11                                    |         | CONTRACT NO. 60N38 |              |           |
| FED. ROAD DIST. NO. 1 ILLINOIS FED AID PROJECT |         |                    |              |           |