


NOTE:

1. REFER TO DISTRICT 1 TYPICAL PAVEMENT MARKINGS (TC-13) FOR ADDITIONAL INFORMATION.
2. REFER TO DISTRICT 1 RAISED REFLECTIVE PAVEMENT MARKERS (TC-11) FOR ADDITIONAL INFORMATION.
3. REFER TO DISTRICT 1 RUMBLE STRIPES FOR CENTERLINE, NON-FREEWAY (BD-55) FOR ADDITIONAL INFORMATION.

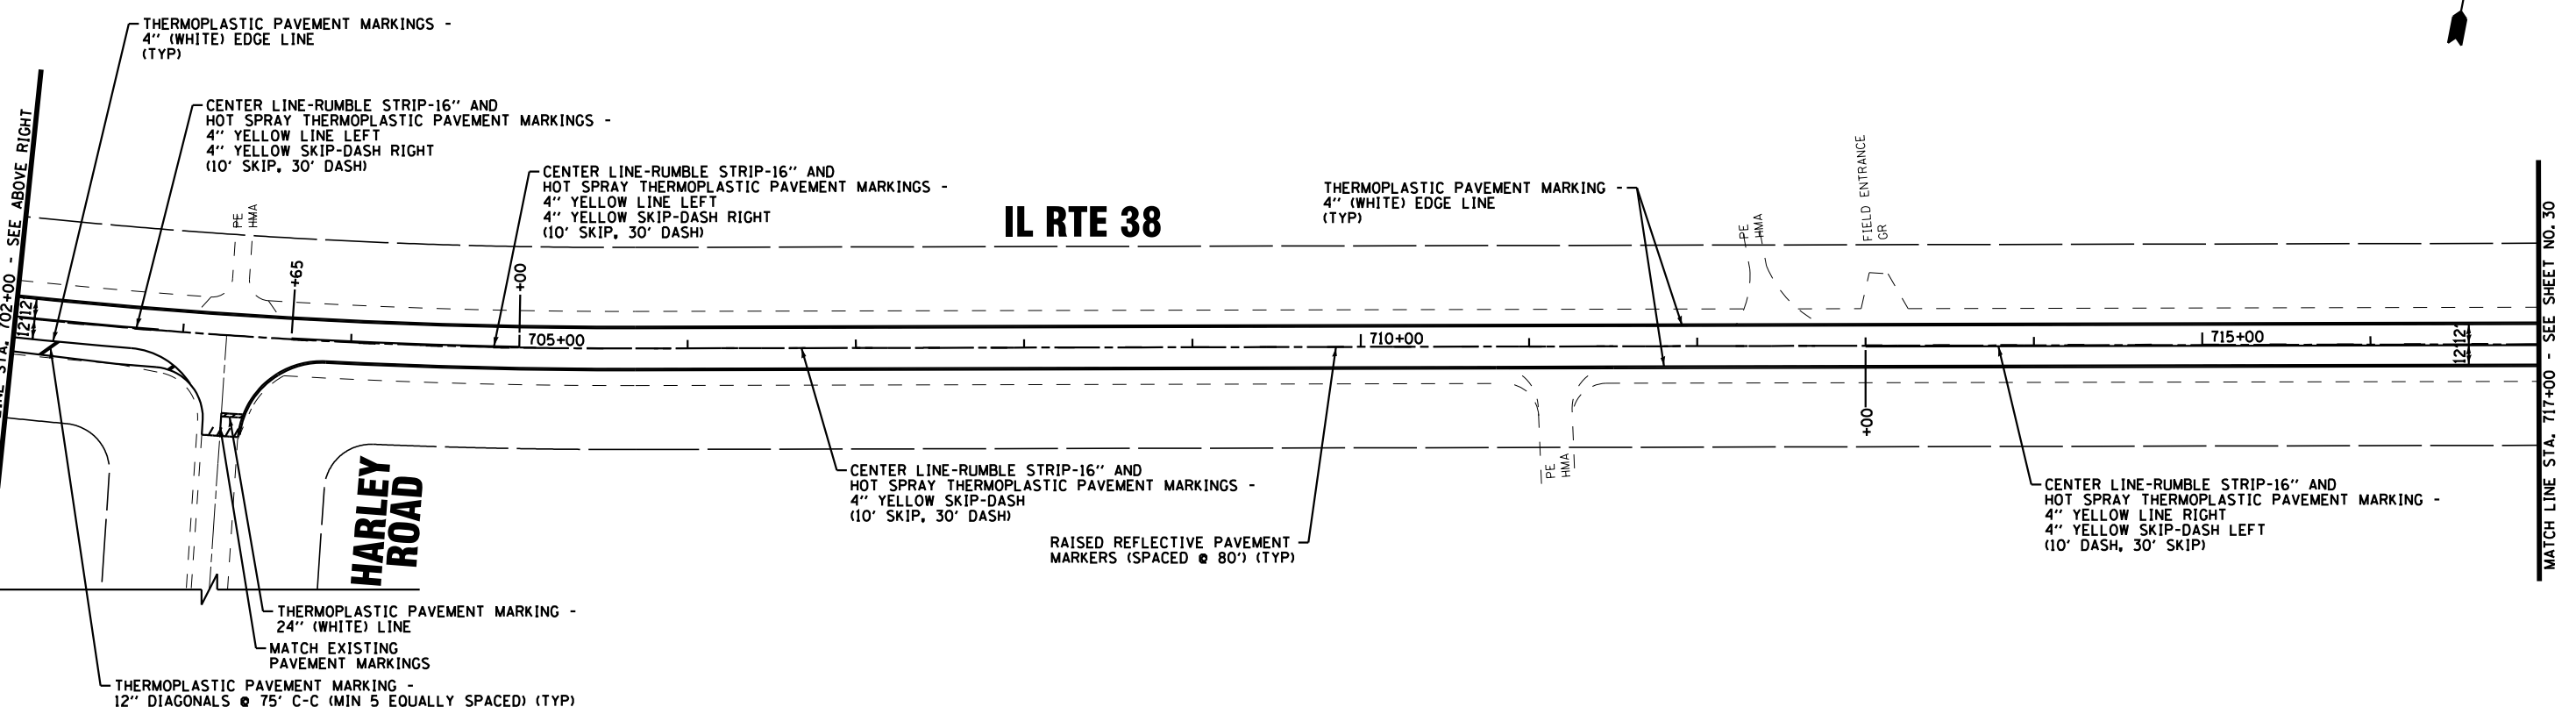

COPYRIGHT © 2014 BY BAXTER & WOODMAN, INC.
 STATE OF ILLINOIS - PROFESSIONAL DESIGN FIRM
 LICENSE NO. - 184-00121 - EXPIRES 4/30/2015
 263mcc 5/22/2014 3:28:03 PM
 I:\Crysalis\Lake\IDOT\00153\40-Design\WO-17 11 38 Rt + 47 to Rt 31\CADD-SURVEY\DRAWINGS\DCNS\00153-WO-17-PM5.sht

BAXTER & WOODMAN Consulting Engineers	DESIGNED - TLH	REVISED - 7-20-11 IDOT REVIEW
	DRAWN - UKB	REVISED - 10-22-12 IDOT REVIEW
	CHECKED - RWL	REVISED - 5-12-14 @ RUMBLE
	DATE - 12-17-10	FILE - 100153-WO-17-PM5.sht

STATE OF ILLINOIS
DEPARTMENT OF TRANSPORTATION

IL ROUTE 38	
IL ROUTE 47 TO IL ROUTE 31	
PAVEMENT MARKING PLAN	
SCALE: 1"=50'	STA. 688+00 TO STA. 717+00

F.A.P. RTE.	SECTION	COUNTY	TOTAL SHEETS	SHEET NO.
347	4R-R5-8	KANE	65	29
C-91-308-11		CONTRACT NO. 60N38		
FED. ROAD DIST. NO. 1 ILLINOIS FED AID PROJECT				