





MATCH LINE STA. 762+00 - SEE BELOW LEFT

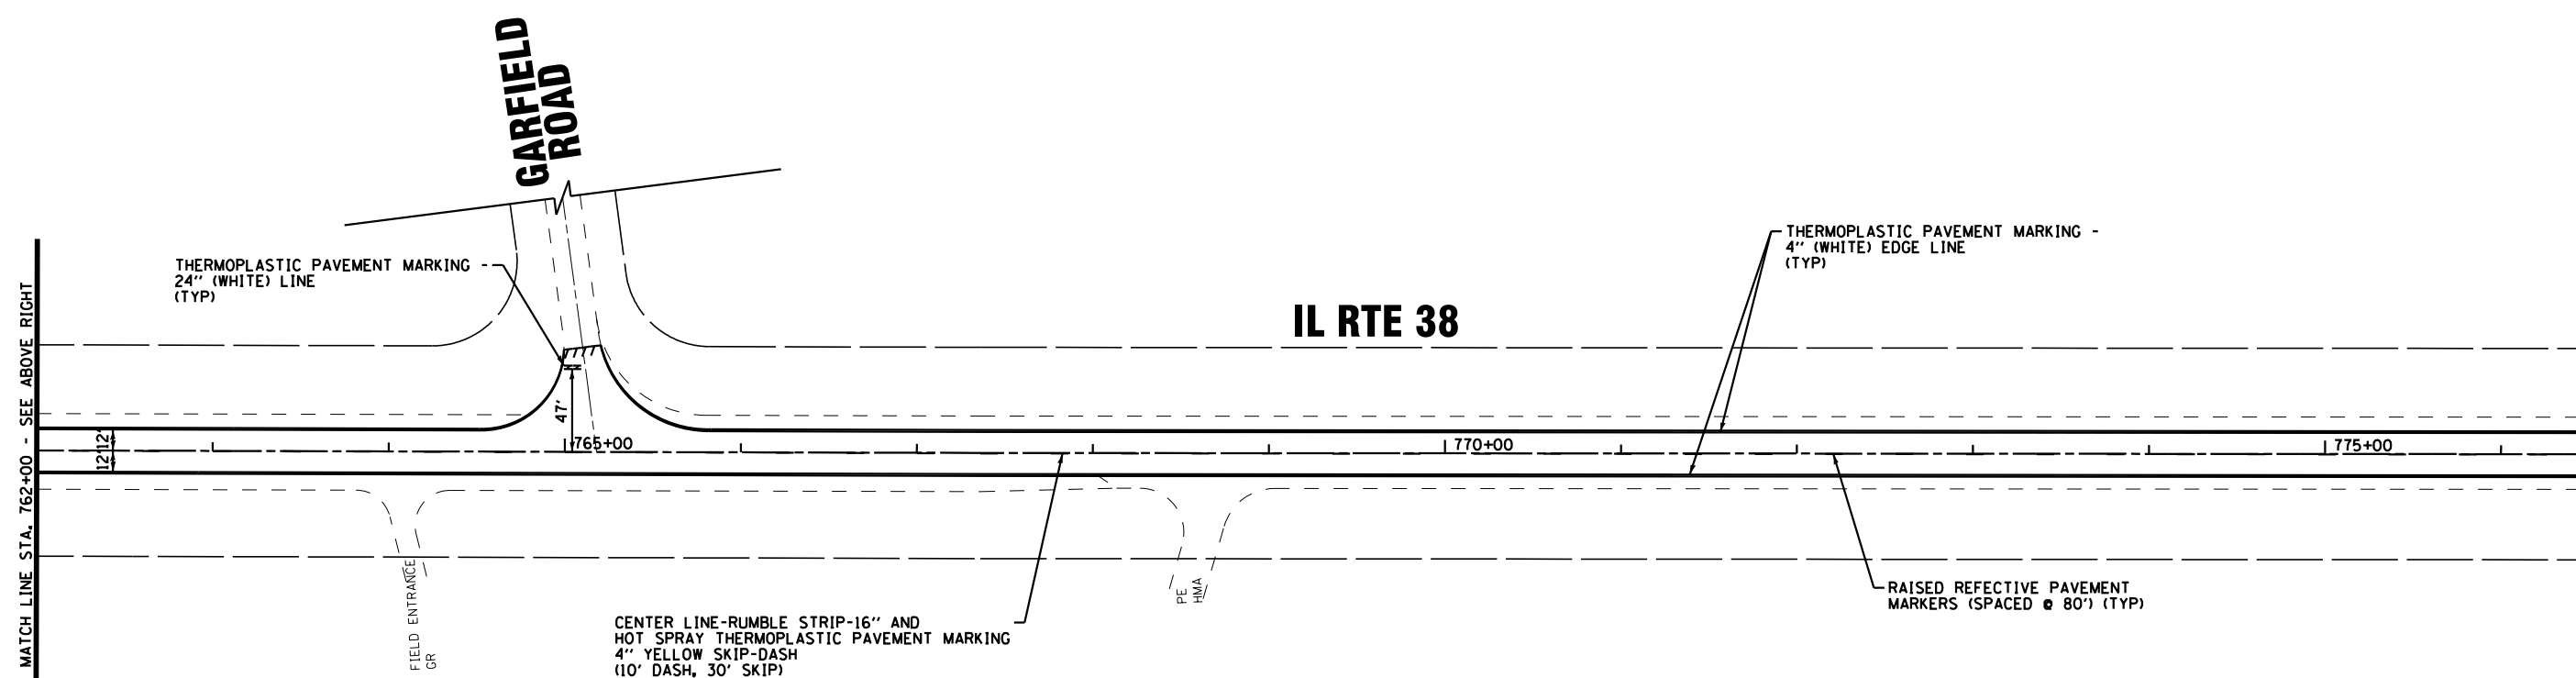

MATCH LINE STA. 777+00 - SEE SHEET NO. 32

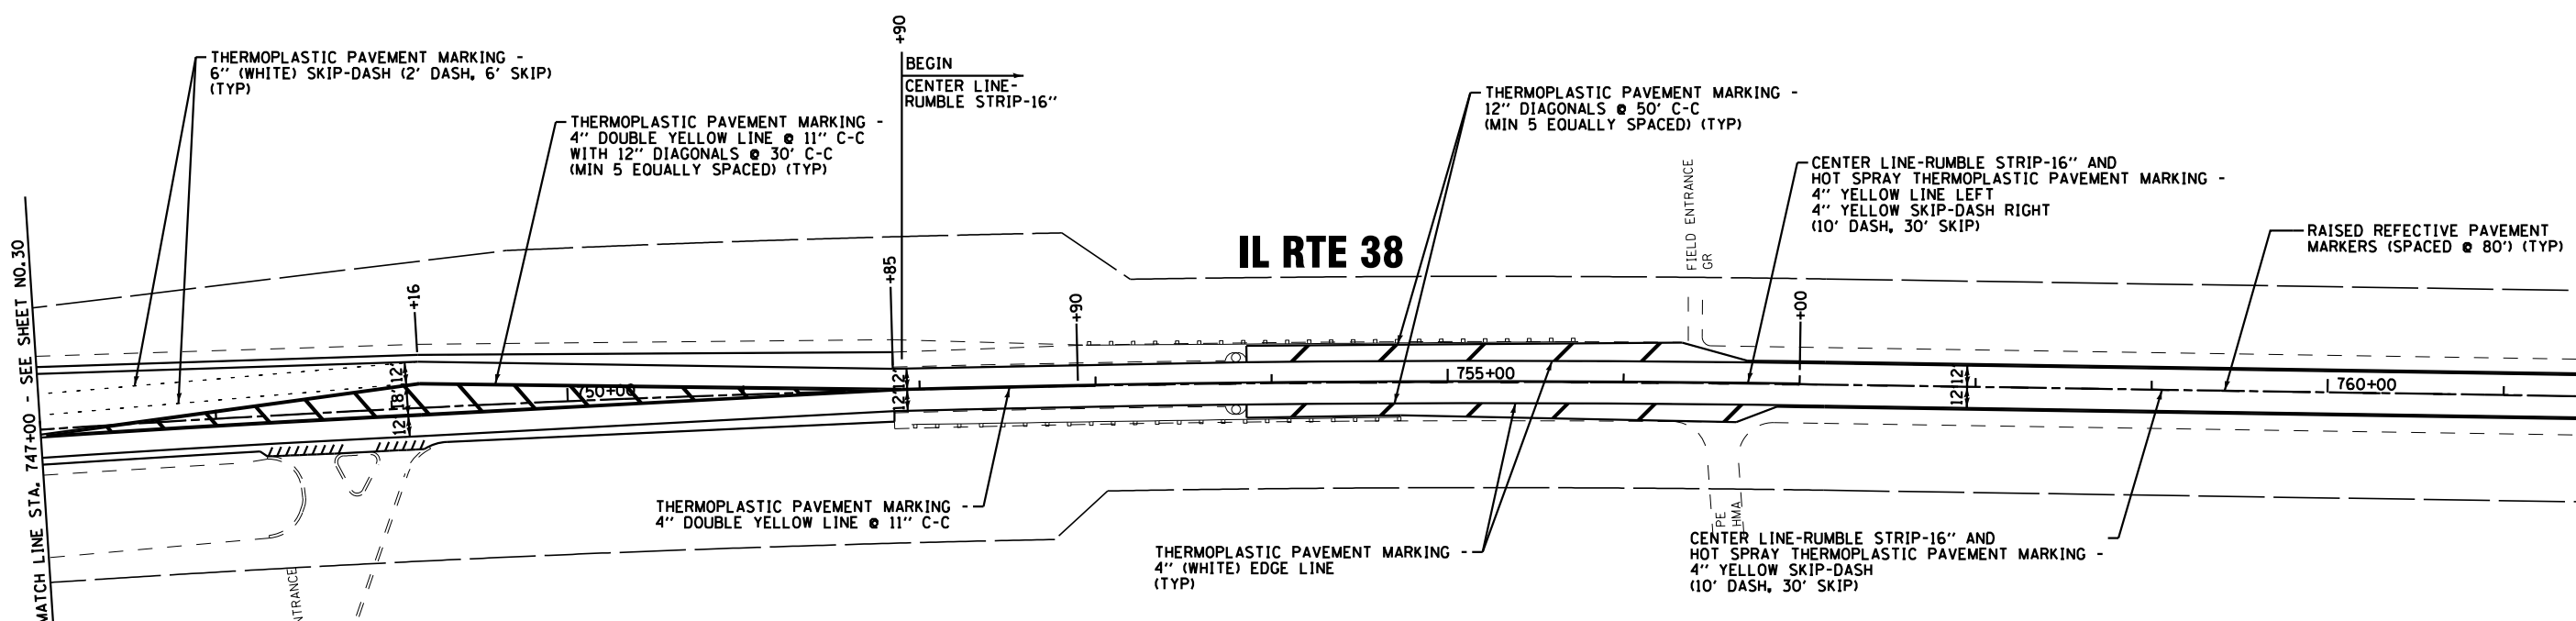

- NOTE:
1. REFER TO DISTRICT 1 TYPICAL PAVEMENT MARKINGS (TC-13) FOR ADDITIONAL INFORMATION.
 2. REFER TO DISTRICT 1 RAISED REFLECTIVE PAVEMENT MARKERS (TC-11) FOR ADDITIONAL INFORMATION.
 3. REFER TO DISTRICT 1 RUMBLE STRIPES FOR CENTERLINE, NON-FREWAY (BD-55) FOR ADDITIONAL INFORMATION.

COPYRIGHT © 2014 BY BAXTER & WOODMAN, INC.
 STATE OF ILLINOIS - PROFESSIONAL DESIGN FIRM
 LICENSE NO. - 184-00121 - EXPIRES 4/30/2015
 5/22/2014 3:28:04 PM
 I:\Crys\IllLaks\ILDOT\100153-140-Design\WO-17-11 38 Rt to Rt 31\CADD-SURVEY\DRAWINGS\DCNS\100153-WO-17-PM7.sht

BAXTER & WOODMAN Consulting Engineers	DESIGNED - TLH	REVISED - 7-20-11 IDOT REVIEW
	DRAWN - UKB	REVISED - 10-22-12 IDOT REVIEW
	CHECKED - RWL	REVISED - 5-12-14 @ RUMBLE
	DATE - 12-17-10	FILE - 100153-WO-17-PM7.sht

STATE OF ILLINOIS
DEPARTMENT OF TRANSPORTATION

IL ROUTE 38 IL ROUTE 47 TO IL ROUTE 31 PAVEMENT MARKING	
SCALE: 1"=50'	STA. 747+00 TO STA. 777+00

F.A.P. RTE.	SECTION	COUNTY	TOTAL SHEETS	SHEET NO.
347	4R-R5-8	KANE	65	31
C-91-308-11		CONTRACT NO. 60N38		
FED. ROAD DIST. NO. 1 ILLINOIS FED AID PROJECT				