


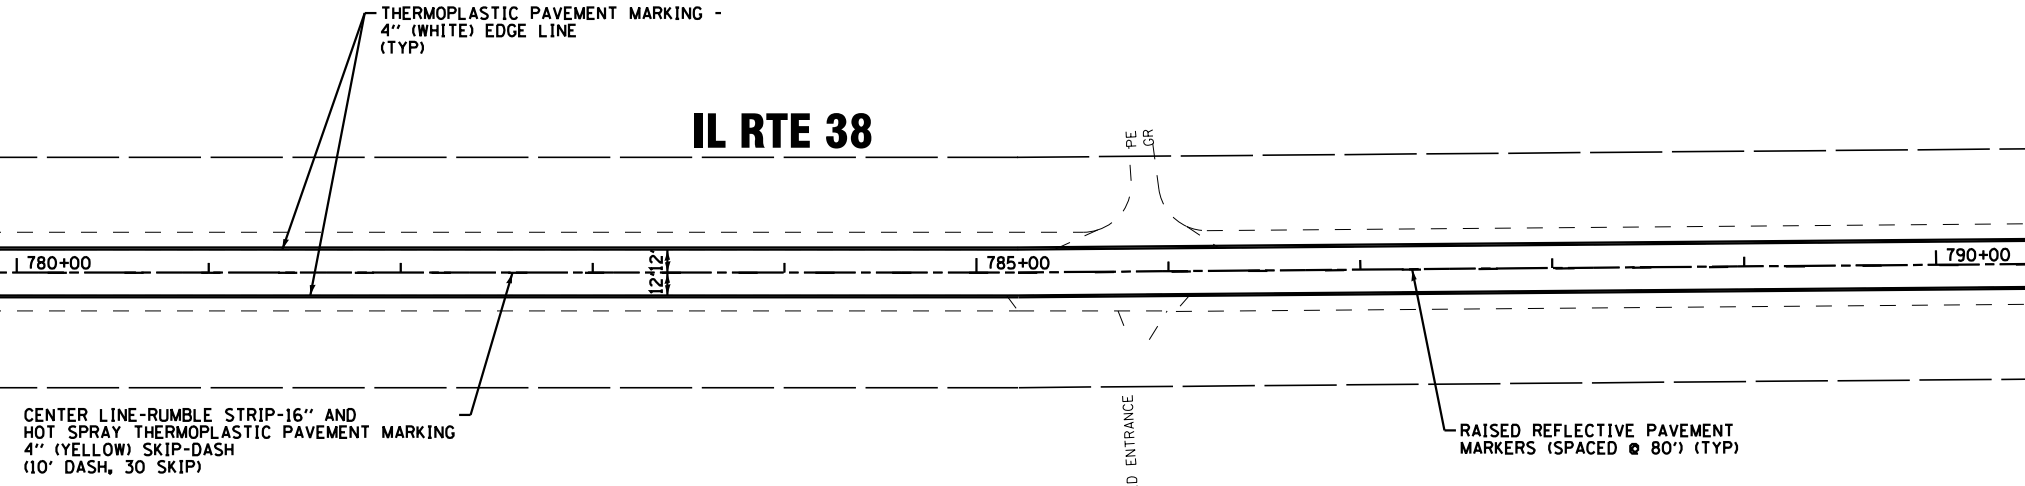

MATCH LINE STA. 777+00 - SEE SHEET NO. 31

MATCH LINE STA. 792+00 - SEE BELOW LEFT


IL RTE 38



MATCH LINE STA. 792+00 - SEE ABOVE RIGHT

MATCH LINE STA. 807+00 - SEE SHEET NO. 33

IL RTE 38

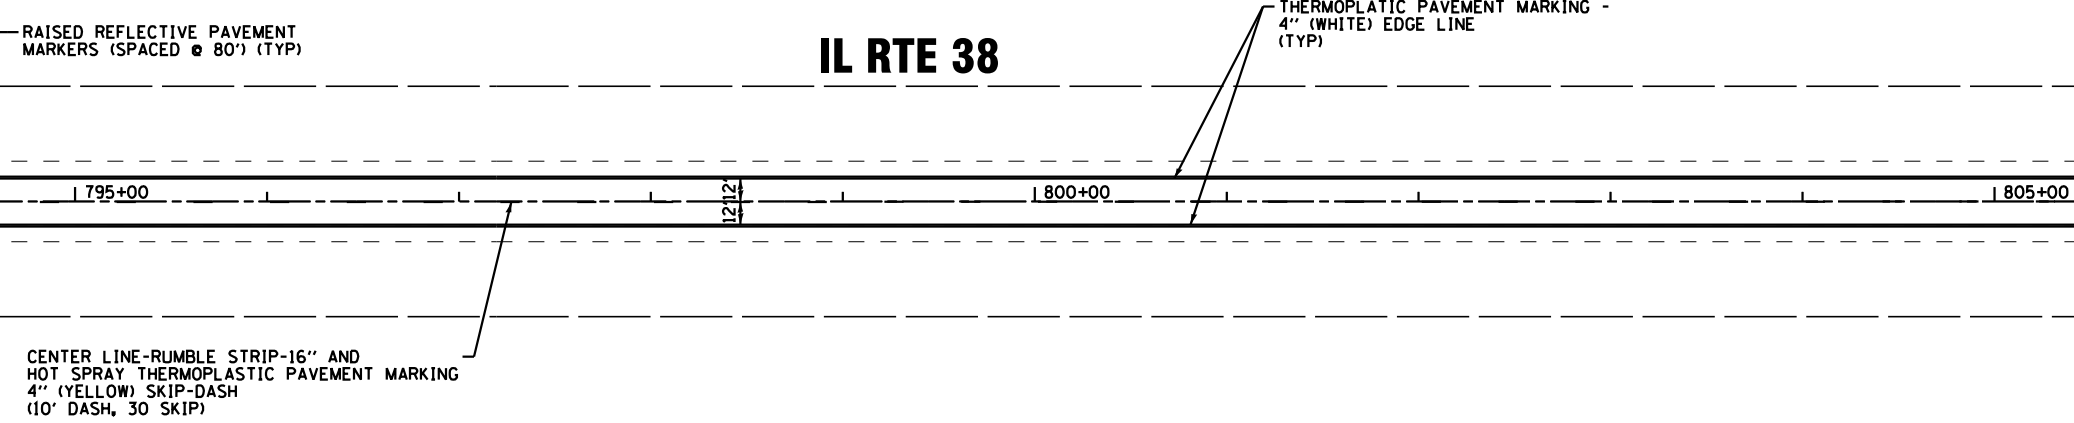

NOTE:

1. REFER TO DISTRICT 1 TYPICAL PAVEMENT MARKINGS (TC-13) FOR ADDITIONAL INFORMATION.
2. REFER TO DISTRICT 1 RAISED REFLECTIVE PAVEMENT MARKERS (TC-11) FOR ADDITIONAL INFORMATION.
3. REFER TO DISTRICT 1 RUMBLE STRIPES FOR CENTERLINE, NON-FREEWAY (BD-55) FOR ADDITIONAL INFORMATION.

COPYRIGHT © 2014 BY BAXTER & WOODMAN, INC.
 STATE OF ILLINOIS - PROFESSIONAL DESIGN FIRM
 LICENSE NO. - 184-00121 - EXPIRES 4/30/2015
 5/22/2014 3:28:05 PM
 I:\CrystalLake\DOT\100153-140-Design\WO-17-11 38 R+ 47 to Rt 31\CADD-SURVEY\DRAWINGS\DCNS\100153-WO-17-PM8.sht



DESIGNED - TLH	REVISED - 7-20-11 IDOT REVIEW
DRAWN - UKB	REVISED - 10-22-12 IDOT REVIEW
CHECKED - RWL	REVISED - 5-12-14 @ RUMBLE
DATE - 12-17-10	FILE - 100153-WO-17-PM8.sht

STATE OF ILLINOIS
DEPARTMENT OF TRANSPORTATION

IL ROUTE 38
IL ROUTE 47 TO IL ROUTE 31
PAVEMENT MARKING PLAN

SCALE: 1"=50'

STA. 777+00 TO STA. 807+00

F.A.P. RTE.	SECTION	COUNTY	TOTAL SHEETS	SHEET NO.
347	4R-R5-8	KANE	65	32
C-91-308-11		CONTRACT NO. 60N38		
FED. ROAD DIST. NO. 1 ILLINOIS FED AID PROJECT				