


COPYRIGHT © 2014 BY BAXTER & WOODMAN, INC.
 STATE OF ILLINOIS - PROFESSIONAL DESIGN FIRM
 LICENSE NO. - 184-00121 - EXPIRES 4/30/2015
 5/22/2014 3:28:07 PM
 ..\pilot\100153-WO-17-PM11.sht
 ..\pilot\100153-WO-17-PEN.tbl
 i:\CrystallLake\DOT\100153-V40-Design\WO-17 11 38 Rt + 47 to Rt 31\CADD-SURVEY\DRAWINGS\DCNS\100153-WO-17-PM11.sht

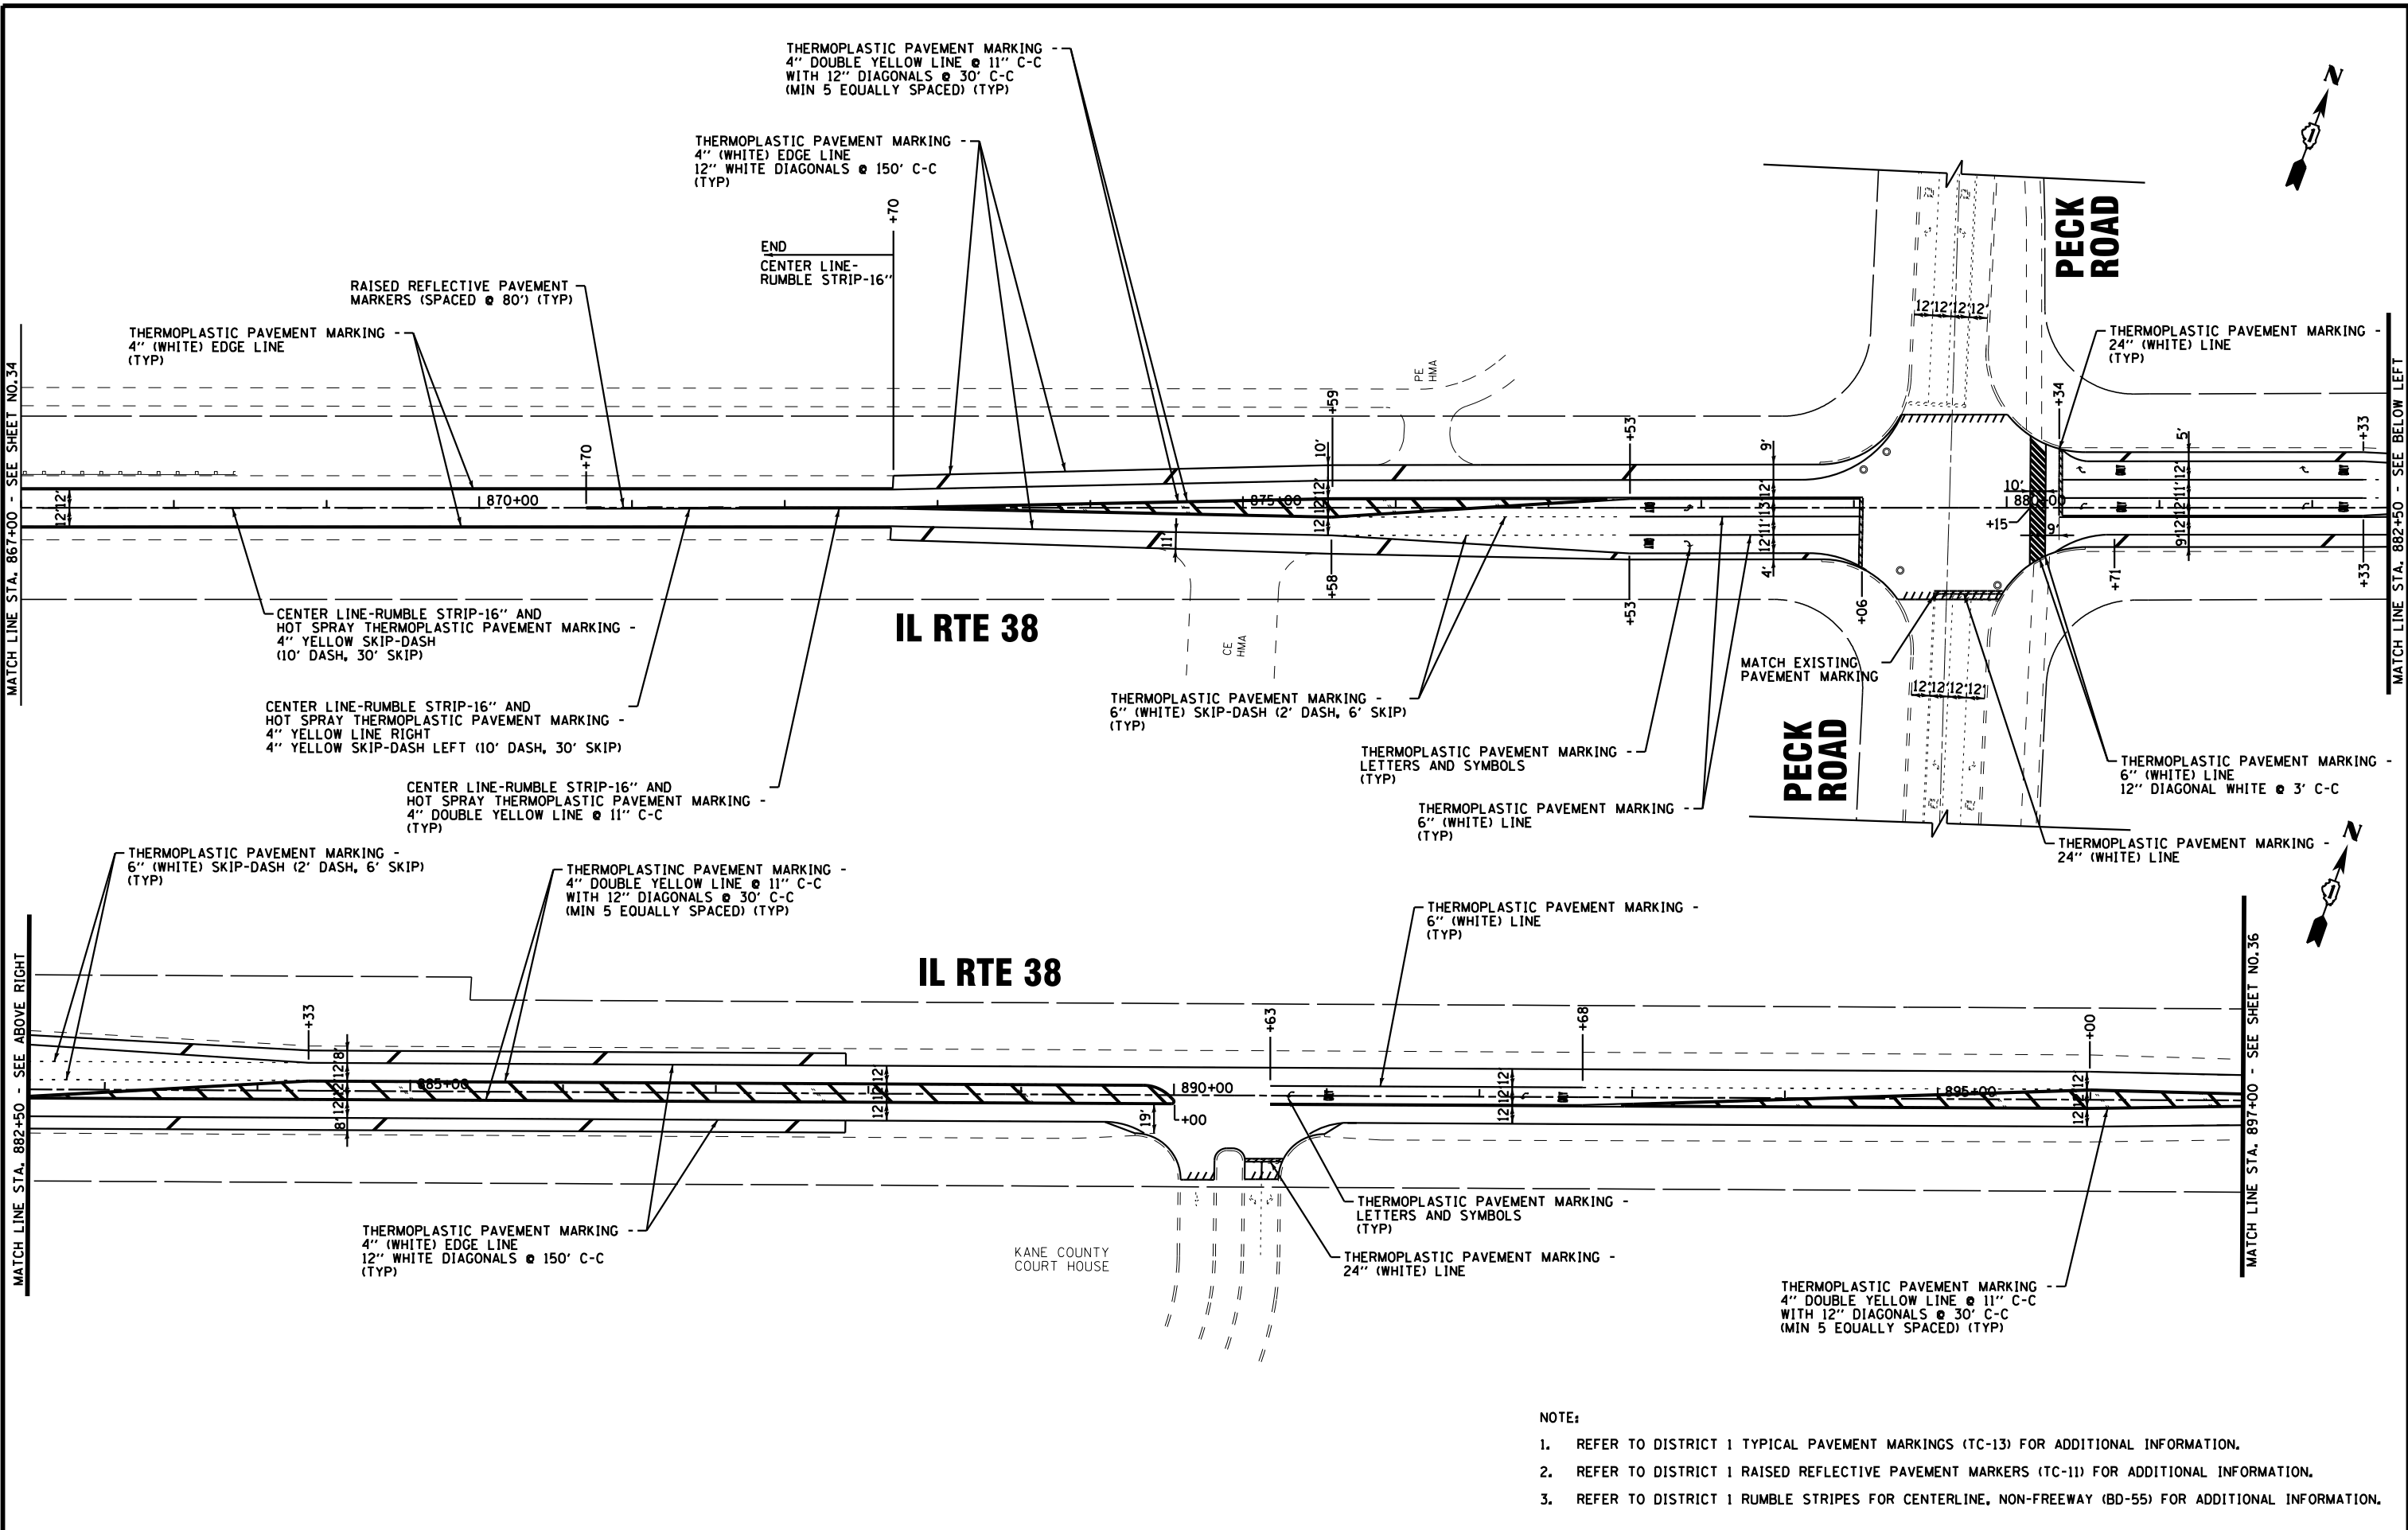

- NOTE:
- REFER TO DISTRICT I TYPICAL PAVEMENT MARKINGS (TC-13) FOR ADDITIONAL INFORMATION.
 - REFER TO DISTRICT I RAISED REFLECTIVE PAVEMENT MARKERS (TC-11) FOR ADDITIONAL INFORMATION.
 - REFER TO DISTRICT I RUMBLE STRIPES FOR CENTERLINE, NON-FREEWAY (BD-55) FOR ADDITIONAL INFORMATION.

	DESIGNED - TLH	REVISED - 7-20-11 IDOT REVIEW
	DRAWN - UKB	REVISED - 10-22-12 IDOT REVIEW
	CHECKED - RWL	REVISED - 5-12-14 @ RUMBLE
	DATE - 12-17-10	FILE - 100153-WO-17-PM11.sht

STATE OF ILLINOIS
DEPARTMENT OF TRANSPORTATION

IL ROUTE 38 IL ROUTE 47 TO IL ROUTE 31 PAVEMENT MARKING PLAN		F.A.P. RTE.	SECTION	COUNTY	TOTAL SHEETS	SHEET NO.
		347	4R-R5-8	KANE	65	35
SCALE: 1"=50'		STA. 867+00	TO STA. 897+00	CONTRACT NO. 60N38		
		FED. ROAD DIST. NO. 1 (ILLINOIS) FED AID PROJECT				