


EXIST. CURVE C7  
 PI STA. = 258+35.95  
 $\Delta = 11^\circ 28' 51''$  (RT)  
 $D = 1^\circ 26' 03''$   
 $R = 3,995.00'$   
 $T = 401.60'$   
 $L = 800.51'$   
 $E = 20.14'$   
 $e = \text{---}$   
 $T.R. = \text{---}$   
 $S.E. \text{ RUN} = \text{---}$   
 $P.C. \text{ STA.} = 254+34.34$   
 $P.T. \text{ STA.} = 262+34.86$

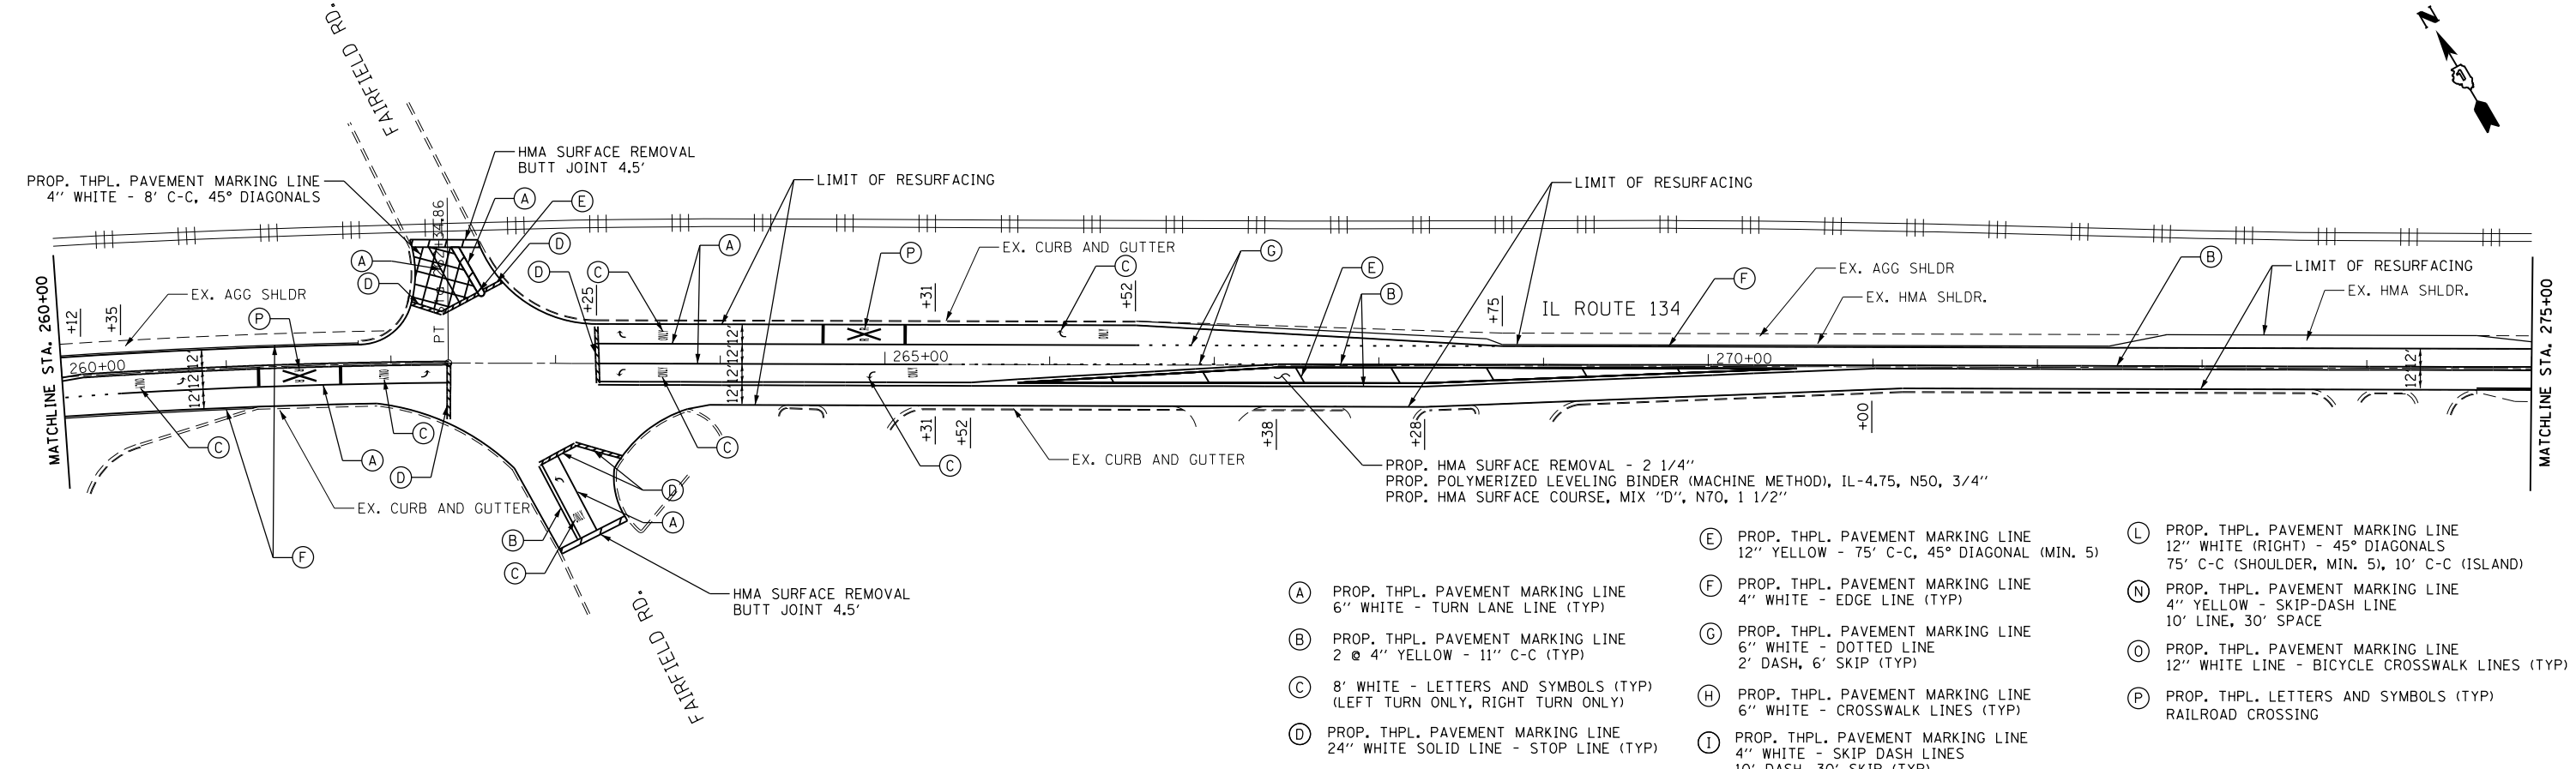

- (A) PROP. THPL. PAVEMENT MARKING LINE  
6" WHITE - TURN LANE LINE (TYP)
- (B) PROP. THPL. PAVEMENT MARKING LINE  
2 @ 4" YELLOW - 11" C-C (TYP)
- (C) 8' WHITE - LETTERS AND SYMBOLS (TYP)  
(LEFT TURN ONLY, RIGHT TURN ONLY)
- (D) PROP. THPL. PAVEMENT MARKING LINE  
24" WHITE SOLID LINE - STOP LINE (TYP)
- (E) PROP. THPL. PAVEMENT MARKING LINE  
12" YELLOW - 75' C-C, 45° DIAGONAL (MIN. 5)
- (F) PROP. THPL. PAVEMENT MARKING LINE  
4" WHITE - EDGE LINE (TYP)
- (G) PROP. THPL. PAVEMENT MARKING LINE  
6" WHITE - DOTTED LINE  
2' DASH, 6' SKIP (TYP)
- (H) PROP. THPL. PAVEMENT MARKING LINE  
6" WHITE - CROSSWALK LINES (TYP)
- (I) PROP. THPL. PAVEMENT MARKING LINE  
4" WHITE - SKIP DASH LINES  
10' DASH, 30' SKIP (TYP)
- (L) PROP. THPL. PAVEMENT MARKING LINE  
12" WHITE (RIGHT) - 45° DIAGONALS  
75' C-C (SHOULDER, MIN. 5), 10' C-C (ISLAND)
- (N) PROP. THPL. PAVEMENT MARKING LINE  
4" YELLOW - SKIP-DASH LINE  
10' LINE, 30' SPACE
- (O) PROP. THPL. PAVEMENT MARKING LINE  
12" WHITE LINE - BICYCLE CROSSWALK LINES (TYP)
- (P) PROP. THPL. LETTERS AND SYMBOLS (TYP)  
RAILROAD CROSSING

FILE NAME = I:\6710\6710.05 - 3P Resurfacing Projects	USER NAME = mpell	DESIGNED - RG	REVISED -
PI\60N58\CADD\CADD Sheets\60N58.RDW		DRAWN - RG	REVISED -
PLOT SCALE = 100.0000' / in.		CHECKED - MGR	REVISED -
PLOT DATE = 6/19/2014		DATE - 6/19/2014	REVISED -

**STATE OF ILLINOIS  
 DEPARTMENT OF TRANSPORTATION**

**IL ROUTE 134 (MAIN STREET)  
 PROPOSED ROADWAY PLAN**

SCALE: SHEET NO. OF SHEETS STA. TO STA.

F.A.U. RTE.	SECTION	COUNTY	TOTAL SHEETS	SHEET NO.
0186	36-RS-5	LAKE	31	11
CONTRACT NO. 60N58				

ILLINOIS FED. AID PROJECT