


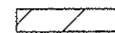
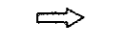
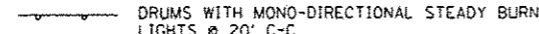


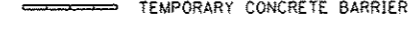


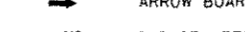



LEGEND

-  CONSTRUCTION WORK ZONE
-  DIRECTION OF TRAFFIC
-  DRUMS WITH MONO-DIRECTIONAL STEADY BURN LIGHTS @ 20' C-C
-  TEMPORARY CONCRETE BARRIER
-  ARROW BOARD
-  IMPACT ATTENUATORS, TEMPORARY (NON-REDIRECTIVE), TEST LEVEL 2
-  BARRICADES TYPE III
-  ① WET REFLECTIVE TEMPORARY TAPE, TYPE III 4" YELLOW
-  ② WET REFLECTIVE TEMPORARY TAPE, TYPE III 4" YELLOW 2 @ 11" C-C WITH TEMPORARY RAISED REFLECTIVE PAVEMENT MARKERS @ 40' C-C
-  ③ WET REFLECTIVE TEMPORARY TAPE, TYPE III 4" WHITE

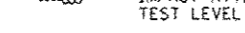

Rev. Sheet 7-18-14

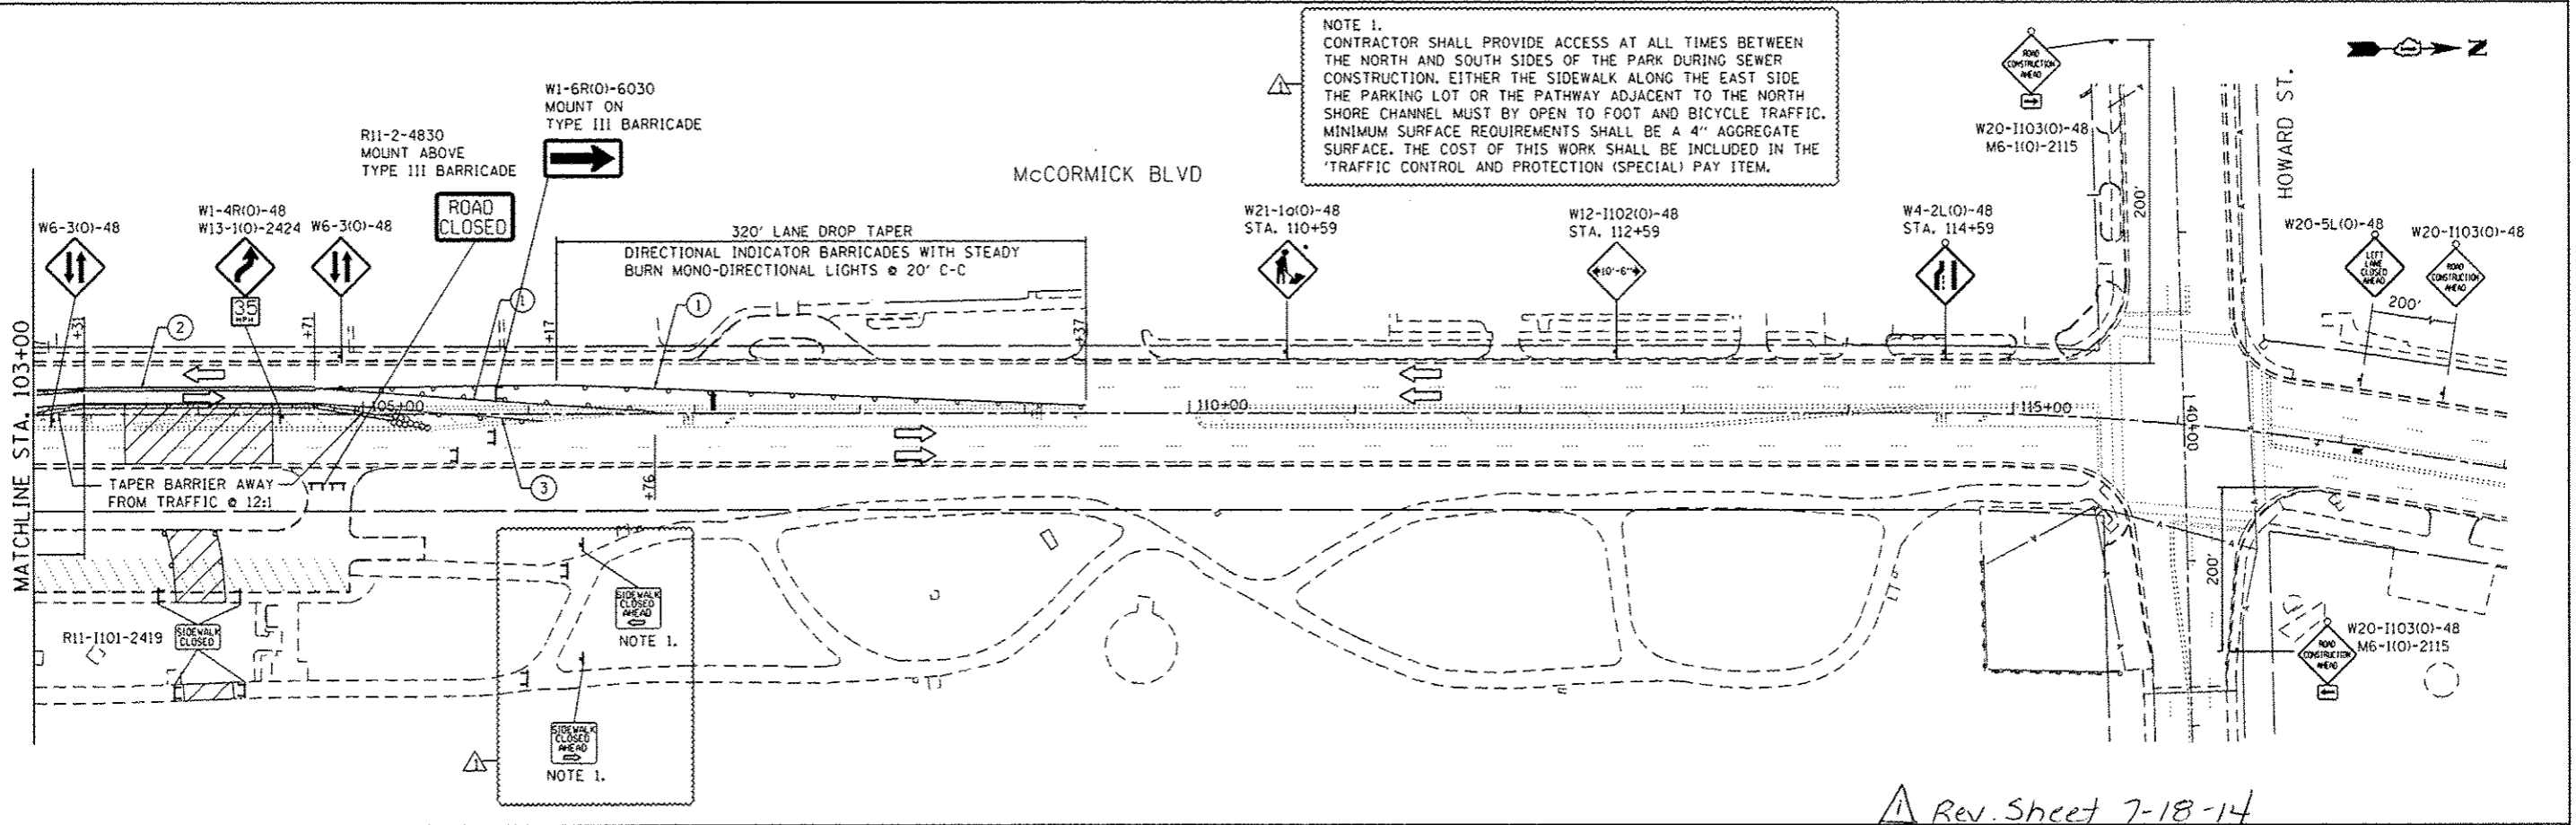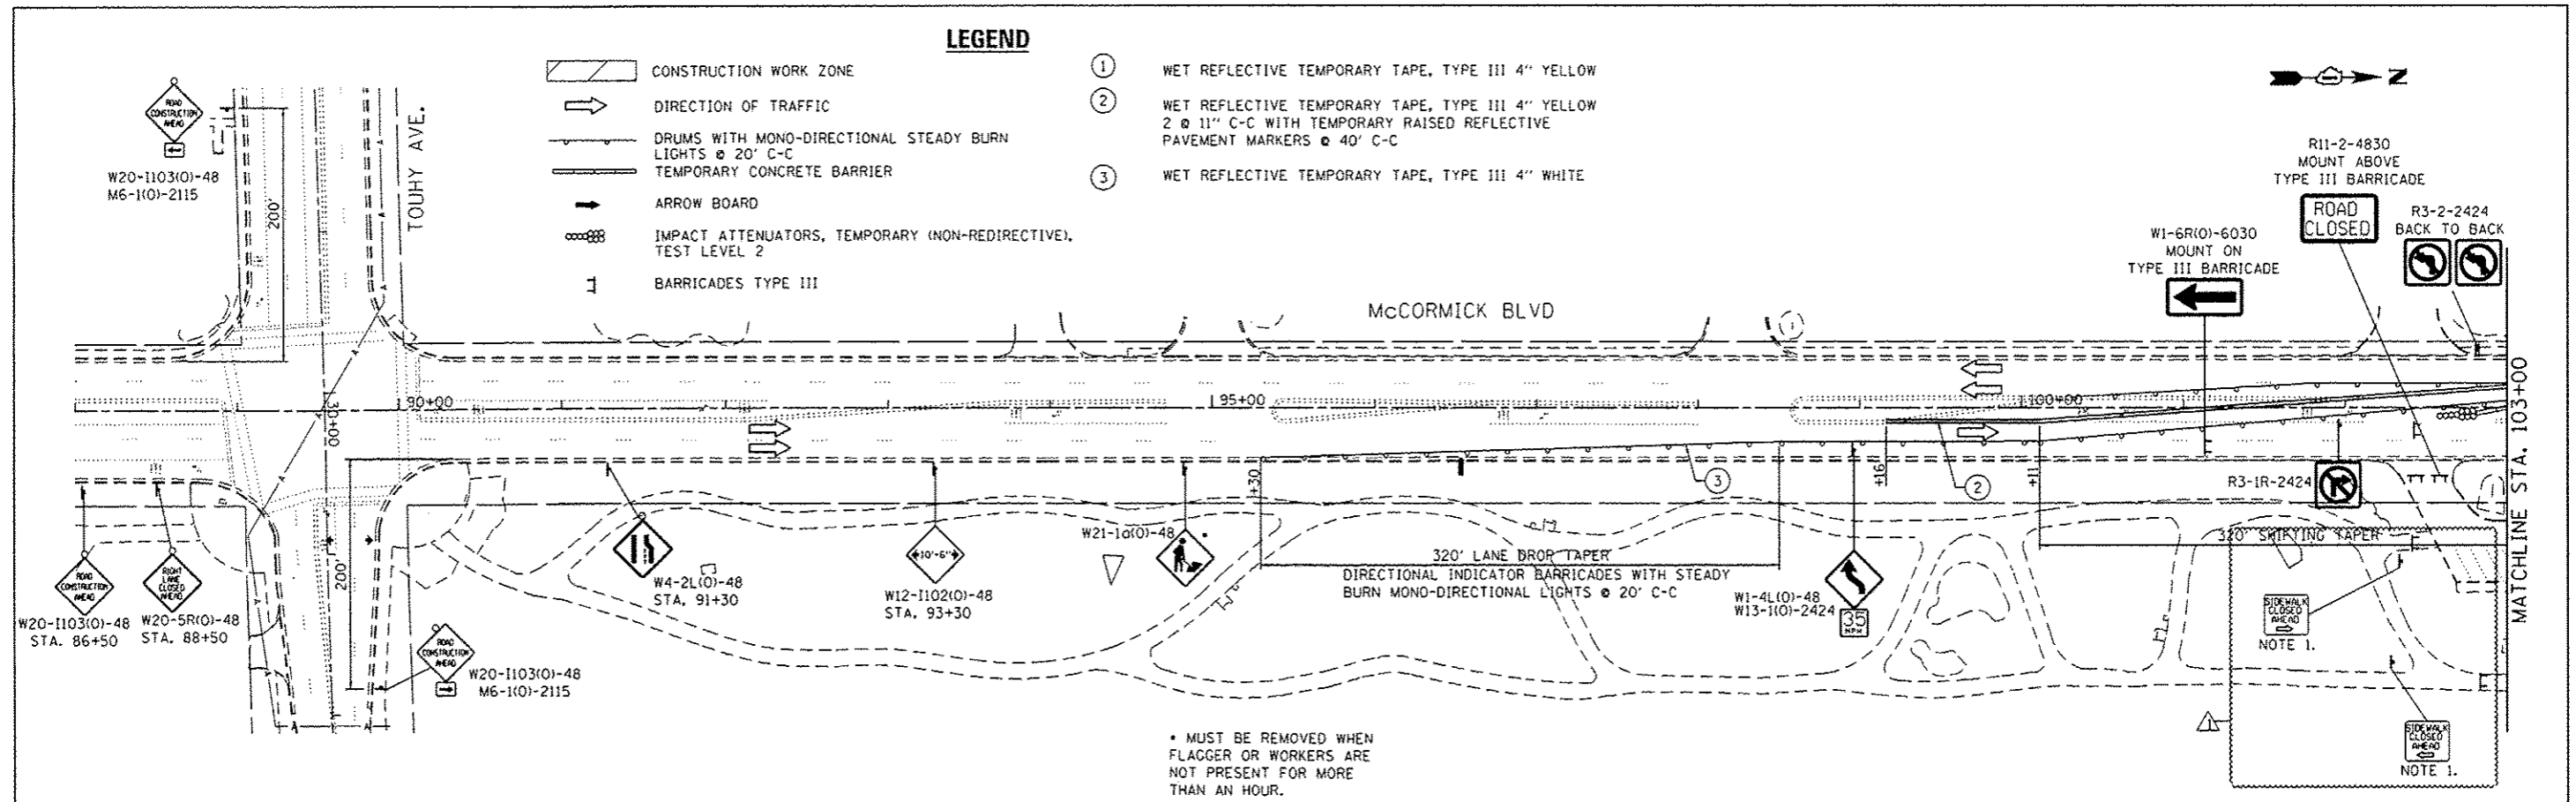H:\Jobs\2011\201102-1103(O)-S1+e.dgn\100\0608R7-sht-MCT-02.dgn
 7/18/2014 8:35:55 AM

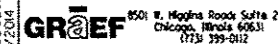 8501 W. Maguire Road Suite 200 Chicago, Illinois 60631 (773) 399-0112	USER NAME : 0861	DESIGNED - RS / ED	REVISED - GRAEF 7-18-14	STATE OF ILLINOIS DEPARTMENT OF TRANSPORTATION	McCORMICK BLVD - HOWARD STREET TO TOUHY AVE			F.A.U. R.T.E.	SECTION	COUNTY	TOTAL SHEETS	SHEET NO.
	PLOT SCALE : 1/8"=30' / 1"	DRAWN - ED	REVISED -		0378	3738-T	COOK	28	9			
	PLOT DATE : 7/18/2014	CHECKED - RS	REVISED -		SCALE: 1"=50'			SHEET 1 OF 1 SHEETS		CONTRACT NO. 60R07		
		DATE - 12/17/2013	REVISED -		STA. 88+00 TO STA. 118+00			ILLINOIS FED. AID PROJECT				