



ABD ALL ABANDONED STORM SEWERS SHALL BE PLUGGED AT BOTH ENDS WITH A MINIMUM OF TWO (2) FEET LONG NON-SHRINK CONCRETE PLUG. COST OF THIS WORK WILL NOT BE PAID FOR BUT INCLUDED IN THE COST OF THE VARIOUS DRAINAGE ITEMS

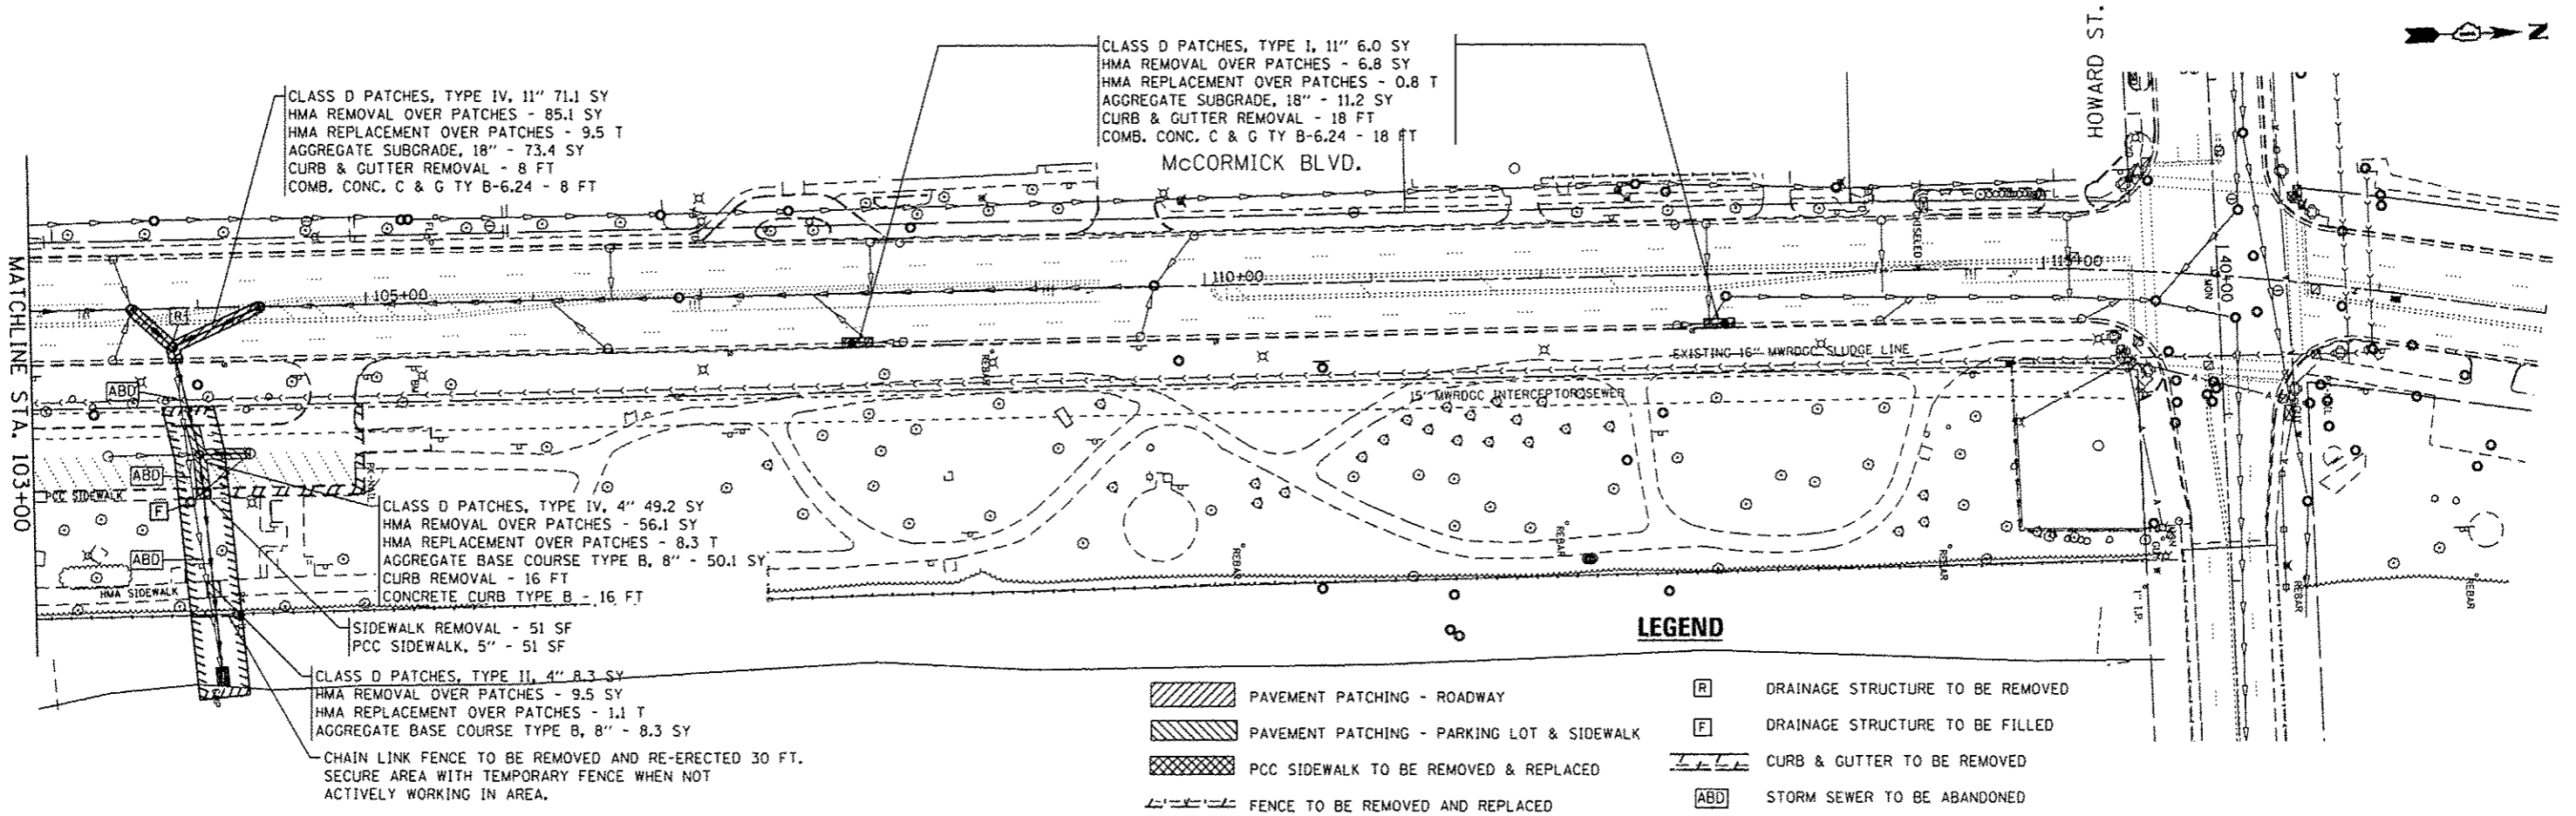

- | | | | |
|--|--|--|----------------------------------|
| | PAVEMENT PATCHING - ROADWAY | | DRAINAGE STRUCTURE TO BE REMOVED |
| | PAVEMENT PATCHING - PARKING LOT & SIDEWALK | | DRAINAGE STRUCTURE TO BE FILLED |
| | PCC SIDEWALK TO BE REMOVED & REPLACED | | CURB & GUTTER TO BE REMOVED |
| | FENCE TO BE REMOVED AND REPLACED | | STORM SEWER TO BE ABANDONED |

12:40:45 PM 12/17/2013

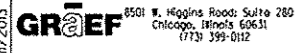

USER NAME = 1485	DESIGNED - RS / ED	REVISED -
PLOT SCALE = 100.0000' / 1" =	DRAWN - ED	REVISED -
PLOT DATE = 12/11/2013	CHECKED - RS	REVISED -
	DATE - 12/17/2013	REVISED -

**STATE OF ILLINOIS
DEPARTMENT OF TRANSPORTATION**

**McCORMICK BLVD - HOWARD STREET TO TOUHY AVE
REMOVAL AND IMPROVEMENT PLAN**

SCALE: 1"=50' SHEET 1 OF 1 SHEETS STA. 88+00 TO STA. 118+00

F.A.U. RTE. 0378	SECTION 3738-T	COUNTY COOK	TOTAL SHEETS 28	SHEET NO. 7
CONTRACT NO. 60R87			ILLINOIS FED. AID PROJECT	