



• MUST BE REMOVED WHEN FLAGGER OR WORKERS ARE NOT PRESENT FOR MORE THAN AN HOUR.

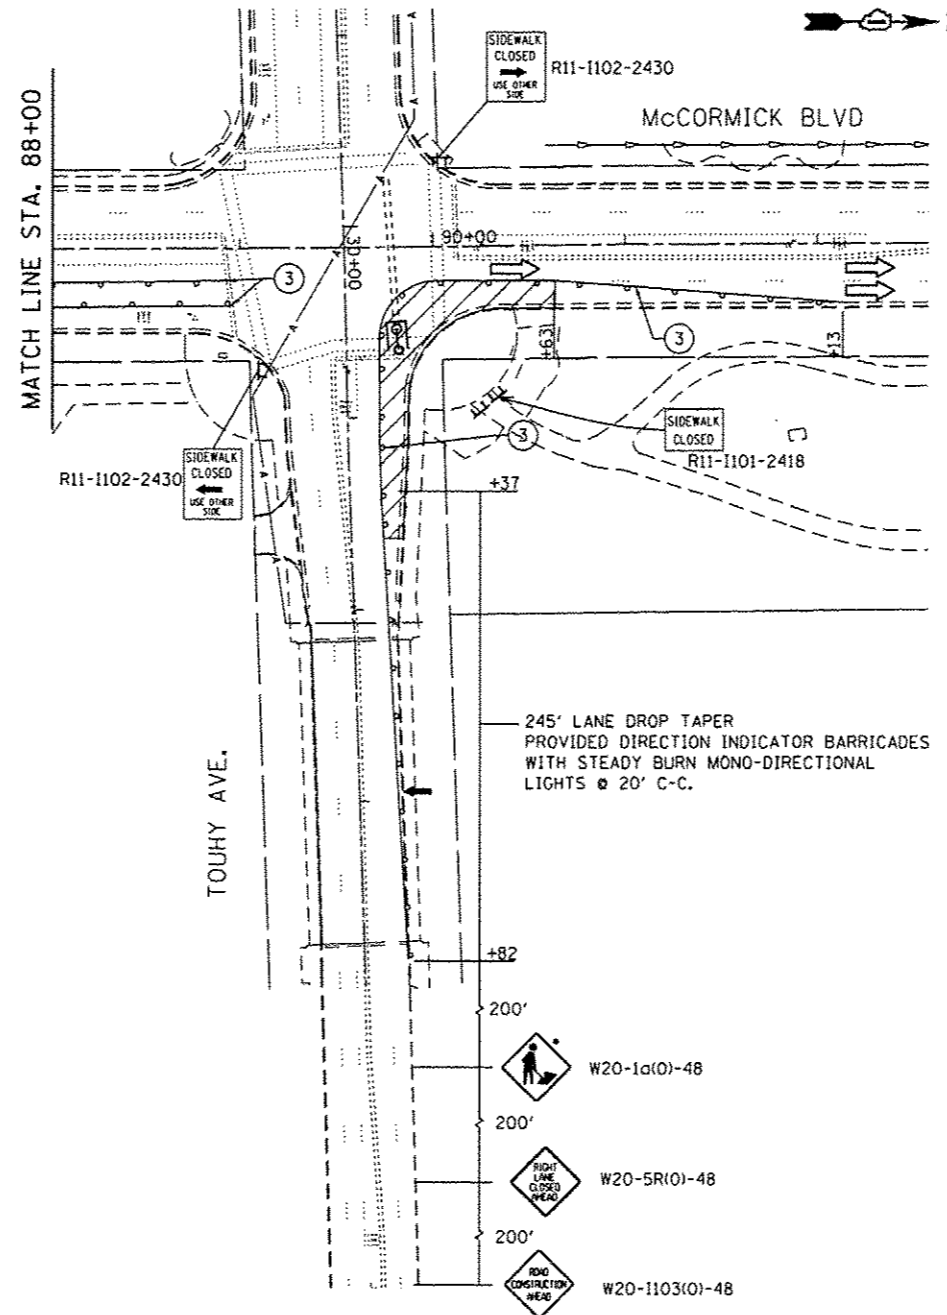

- LEGEND**
- CONSTRUCTION WORK ZONE
 - DIRECTION OF TRAFFIC
 - DRUMS @ 20' C-C WITH MONO-DIRECTIONAL STEADY BURN LIGHTS
 - FLASHING ARROW BOARD
 - BARRICADES TYPE III
 - WET REFLECTIVE TEMPORARY TAPE, TYPE III 4" WHITE

CONTRACTOR SHALL PROVIDE STEEL PLATES TO COVER EXCAVATION AT THE END OF EACH WORK DAY AND WHEN NOT ACTIVELY WORKING IN WORK ZONE. THE PLATES WILL BE REQUIRED UNTIL PATCHING OPERATIONS ARE COMPLETED. COST OF THIS WORK WILL NOT BE PAID FOR SEPARATELY BUT INCLUDED IN THE COST OF TRAFFIC CONTROL AND PROTECTION (SPECIAL)

8/16/13 12:40:45 PM

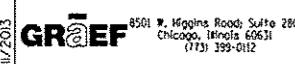

USER NAME = 1485	DESIGNED = RS	REVISED =
DRAWN = ED	REVISIONS =	
CHECKED = RS	REVISIONS =	
DATE = 12/17/2013	REVISIONS =	

STATE OF ILLINOIS
DEPARTMENT OF TRANSPORTATION

McCORMICK BLVD - HOWARD STREET TO TOUHY AVENUE
SUGGESTED MAINTENANCE OF TRAFFIC - TOUHY AVENUE

F.A.U. RTE.	SECTION	COUNTY	TOTAL SHEETS	SHEET NO.
0378	3738-T	COOK	28	8
CONTRACT NO. 60R87				
ILLINOIS FED. AID PROJECT				

SCALE: 1"=50' SHEET 1 OF 1 SHEETS STA. 75+00 TO STA. 93+00