


PAVEMENT PATCHING
McCORMICK BLVD.
TOUHY AVE.

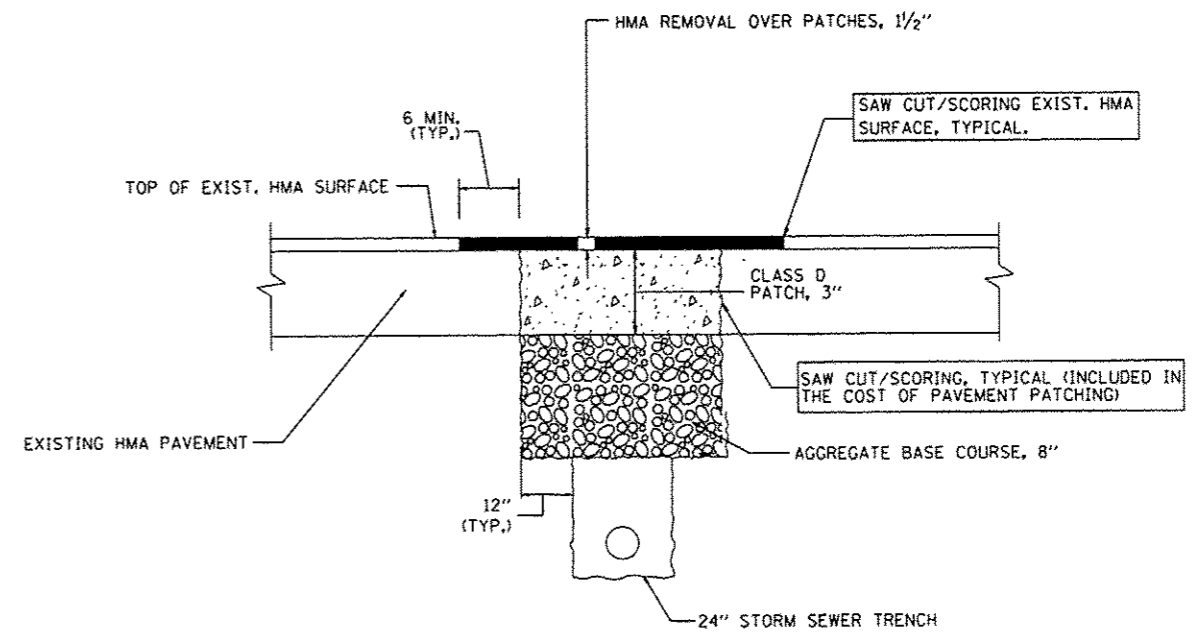

PAVEMENT PATCHING
PARKING LOT & HMA SIDEWALK

ALL DIMENSIONS ARE IN INCHES (MILLIMETERS) UNLESS OTHERWISE SHOWN.

12/17/2013 12:40:50 PM

GR&EF 8501 W. Higgins Road, Suite 280
Chicago, Illinois 60631
(773) 399-0112

USER NAME > 1485	DESIGNED - RS	REVISED -
	DRAWN - ED	REVISED -
PLOT SCALE > 1/8" = 1'-0"	CHECKED - RS	REVISED -
PLOT DATE > 12/11/2013	DATE - 12/17/2013	REVISED -

**STATE OF ILLINOIS
DEPARTMENT OF TRANSPORTATION**

**McCORMICK BLVD - HOWARD STREET TO TOUHY AVENUE
PATCHING DETAILS**

SCALE: N.T.S. SHEET 1 OF 1 SHEETS STA. TO STA.

F.A.U. RTE.	SECTION	COUNTY	TOTAL SHEETS	SHEET NO.
0378	373B-Y	COOK	28	21
CONTRACT NO. 60R87				
ILLINOIS FED. AID PROJECT				