


OMISSION
CONTRACT 60T96



BARRINGTON RD.

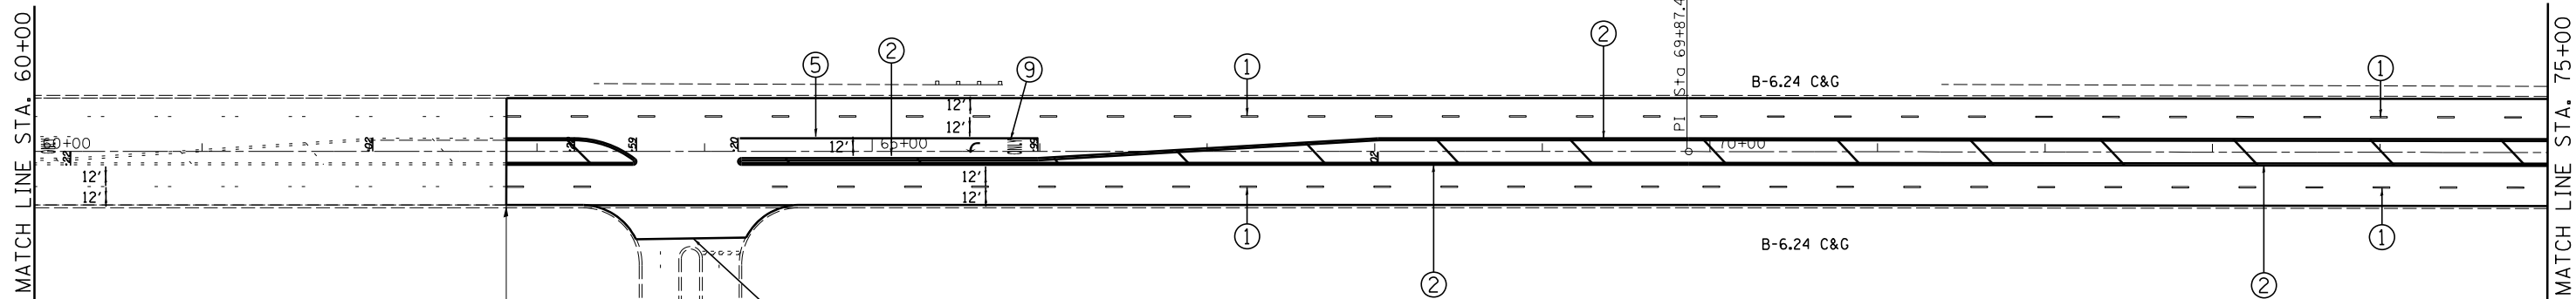

OMISSION ENDS
62 + 81.7


LIMIT AT RADIUS RETURN

NOTES FOR MAINLINE:
-PROPOSED HMA SURFACE REMOVAL, 2 1/2"
-PROP. POLY LEVELING BINDER (MM), IL-4.75, N50, 3/4"
-PROP. POLY HMA SURFACE COURSE, MIX "F", N90, 1 3/4"


NOTES FOR SIDE STREETS:
-RESURFACING LIMITS ARE TO RADIUS RETURNS WITH 4.5' BUTT JOINTS, UNLESS OTHERWISE NOTED.
-PROPOSED HMA SURFACE REMOVAL, 2 1/2"
-PROP. POLY LEVELING BINDER (MM), IL-4.75, N50, 3/4"
-PROP. POLY HMA SURFACE COURSE, MIX "F", N90, 1 3/4"

THERMOPLASTIC PAVEMENT MARKING LEGEND

- | | |
|---|---|
| ① 4" WHITE LANE LINE
10' DASH, 30' SPACE | ⑥ 6" WHITE LANE LINE, CROSSWALK |
| ② 4" DOUBLE YELLOW LINE
AT 11" C-C | ⑦ 12" WHITE LINE, 2' SPACING
CROSSWALK |
| ③ 6" WHITE DOTTED LINE
2' DASH, 6' SPACE | ⑧ 24" WHITE LINE, STOP BAR |
| ④ 4" YELLOW EDGE LINE | ⑨ WHITE, LETTERS AND SYMBOLS |
| ⑤ 6" WHITE LANE LINE | ⑩ 4" YELLOW CENTERLINE |

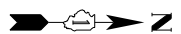

BARRINGTON RD.

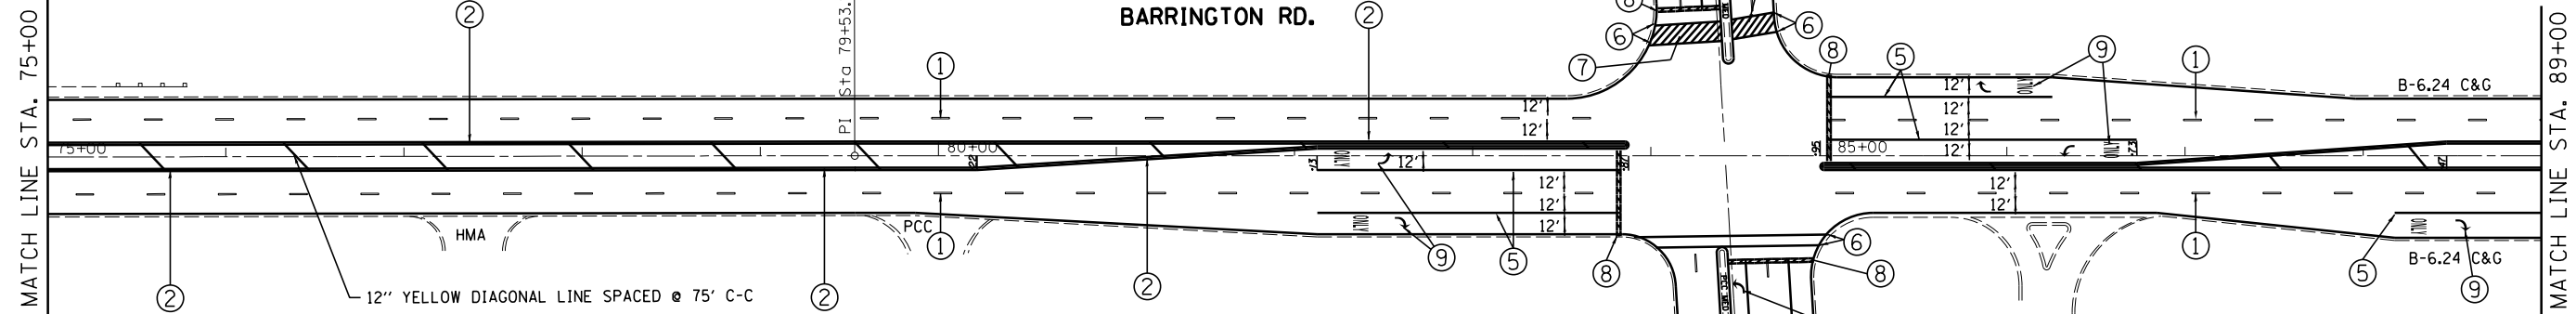

THERMOPLASTIC PAVEMENT MARKING LEGEND

- | | |
|---|---|
| ① 4" WHITE LANE LINE
10' DASH, 30' SPACE | ⑥ 6" WHITE LANE LINE, CROSSWALK |
| ② 4" DOUBLE YELLOW LINE
AT 11" C-C | ⑦ 12" WHITE LINE, 2' SPACING
CROSSWALK |
| ③ 6" WHITE DOTTED LINE
2' DASH, 6' SPACE | ⑧ 24" WHITE LINE, STOP BAR |
| ④ 4" YELLOW EDGE LINE | ⑨ WHITE, LETTERS AND SYMBOLS |
| ⑤ 6" WHITE LANE LINE | ⑩ 4" YELLOW CENTERLINE |

NOTES FOR MAINLINE:
-PROPOSED HMA SURFACE REMOVAL, 2 1/2"
-PROP. POLY LEVELING BINDER (MM), IL-4.75, N50, 3/4"
-PROP. POLY HMA SURFACE COURSE, MIX "F", N90, 1 3/4"

NOTES FOR SIDE STREETS:
-RESURFACING LIMITS ARE TO RADIUS RETURNS WITH 4.5' BUTT JOINTS, UNLESS OTHERWISE NOTED.
-PROPOSED HMA SURFACE REMOVAL, 2 1/2"
-PROP. POLY LEVELING BINDER (MM), IL-4.75, N50, 3/4"
-PROP. POLY HMA SURFACE COURSE, MIX "F", N90, 1 3/4"

FILE NAME =	USER NAME = qureshiya	DESIGNED -	REVISED -
es:\pw_work\p1dot\qureshiya\0293277\0127612-sh1-plan.dgn		DRAWN -	REVISED -
	PLOT SCALE = 100.0000' / 1in.	CHECKED -	REVISED -
	PLOT DATE = 5/27/2014	DATE -	REVISED -

STATE OF ILLINOIS
DEPARTMENT OF TRANSPORTATION

BARRINGTON RD FROM SOUTH OF IL 72 TO SCHAUMBURG RD	
SCALE:	SHEET 3 OF 5 SHEETS STA. TO STA.

F.A.P. RTE.	SECTION	COUNTY	TOTAL SHEETS	SHEET NO.
362	105RS-2	COOK	26	9
CONTRACT NO. 60T03				
ILLINOIS FED. AID PROJECT				