


**BARRINGTON RD.**

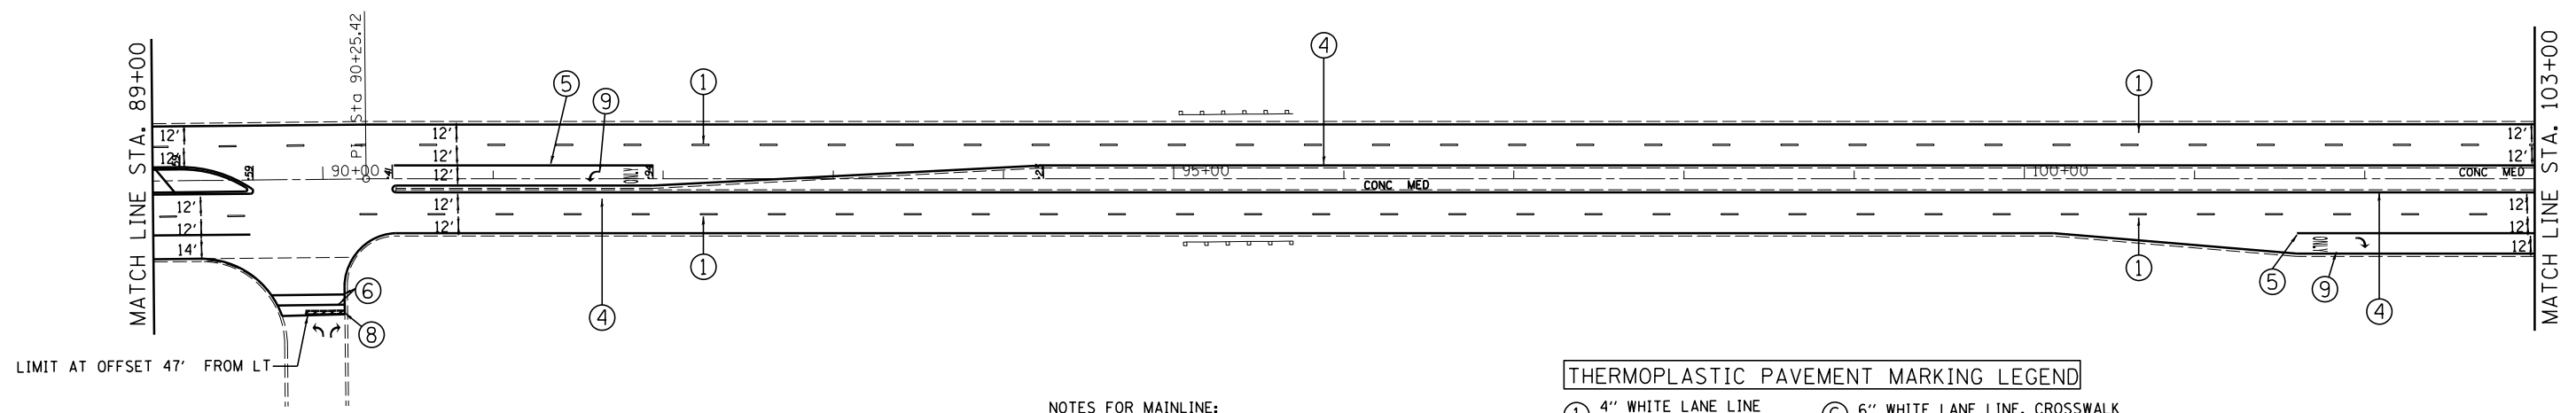


NOTES FOR MAINLINE:  
 -PROPOSED HMA SURFACE REMOVAL, 2 1/2"  
 -PROP. POLY LEVELING BINDER (MM), IL-4.75, N50, 3/4"  
 -PROP. POLY HMA SURFACE COURSE, MIX "F", N90, 1 3/4"  
 NOTES FOR SIDE STREETS:  
 -RESURFACING LIMITS ARE TO RADIUS RETURNS WITH 4.5' BUTT JOINTS, UNLESS OTHERWISE NOTED.  
 -PROPOSED HMA SURFACE REMOVAL, 2 1/2"  
 -PROP. POLY LEVELING BINDER (MM), IL-4.75, N50, 3/4"  
 -PROP. POLY HMA SURFACE COURSE, MIX "F", N90, 1 3/4"

**THERMOPLASTIC PAVEMENT MARKING LEGEND**

- ① 4" WHITE LANE LINE 10' DASH, 30' SPACE
- ② 4" DOUBLE YELLOW LINE AT 11" C-C
- ③ 6" WHITE DOTTED LINE 2' DASH, 6' SPACE
- ④ 4" YELLOW EDGE LINE
- ⑤ 6" WHITE LANE LINE
- ⑥ 6" WHITE LANE LINE, CROSSWALK
- ⑦ 12" WHITE LINE, 2' SPACING CROSSWALK
- ⑧ 24" WHITE LINE, STOP BAR
- ⑨ WHITE, LETTERS AND SYMBOLS
- ⑩ 4" YELLOW CENTERLINE



**BARRINGTON RD.**

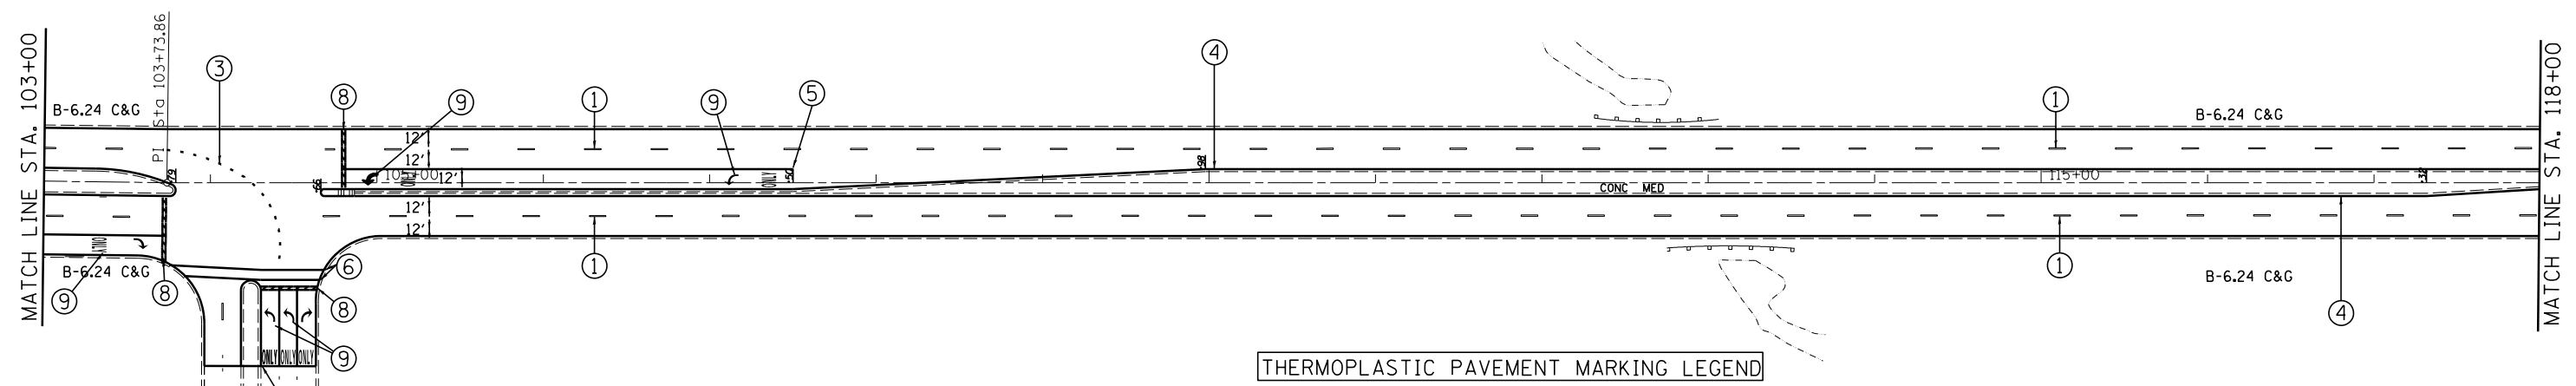

NOTES FOR MAINLINE:  
 -PROPOSED HMA SURFACE REMOVAL, 2 1/2"  
 -PROP. POLY LEVELING BINDER (MM), IL-4.75, N50, 3/4"  
 -PROP. POLY HMA SURFACE COURSE, MIX "F", N90, 1 3/4"  
 NOTES FOR SIDE STREETS:  
 -RESURFACING LIMITS ARE TO RADIUS RETURNS WITH 4.5' BUTT JOINTS, UNLESS OTHERWISE NOTED.  
 -PROPOSED HMA SURFACE REMOVAL, 2 1/2"  
 -PROP. POLY LEVELING BINDER (MM), IL-4.75, N50, 3/4"  
 -PROP. POLY HMA SURFACE COURSE, MIX "F", N90, 1 3/4"

**THERMOPLASTIC PAVEMENT MARKING LEGEND**

- ① 4" WHITE LANE LINE 10' DASH, 30' SPACE
- ② 4" DOUBLE YELLOW LINE AT 11" C-C
- ③ 6" WHITE DOTTED LINE 2' DASH, 6' SPACE
- ④ 4" YELLOW EDGE LINE
- ⑤ 6" WHITE LANE LINE
- ⑥ 6" WHITE LANE LINE, CROSSWALK
- ⑦ 12" WHITE LINE, 2' SPACING CROSSWALK
- ⑧ 24" WHITE LINE, STOP BAR
- ⑨ WHITE, LETTERS AND SYMBOLS
- ⑩ 4" YELLOW CENTERLINE

FILE NAME =	USER NAME = qureshiya	DESIGNED -	REVISED -	<b>STATE OF ILLINOIS DEPARTMENT OF TRANSPORTATION</b>	<b>BARRINGTON RD FROM SOUTH OF IL 72 TO SCHAUMBURG RD</b>	F.A.P. RTE. =	SECTION =	COUNTY =	TOTAL SHEETS =	SHEET NO. =	
es:\pw\work\p\idot\qureshiya\0293277\0127612-sht-plan.dgn	PLOT SCALE = 100.0000' / in.	DRAWN -	REVISED -			362	105RS-2	COOK	26	10	
PLOT DATE = 5/27/2014	DATE -	CHECKED -	REVISED -			<b>CONTRACT NO. 60T03</b>					
		DATE -	REVISED -			ILLINOIS FED. AID PROJECT					