


STA. 110+70 TO STA. 120+00 (LOOKING NORTH)

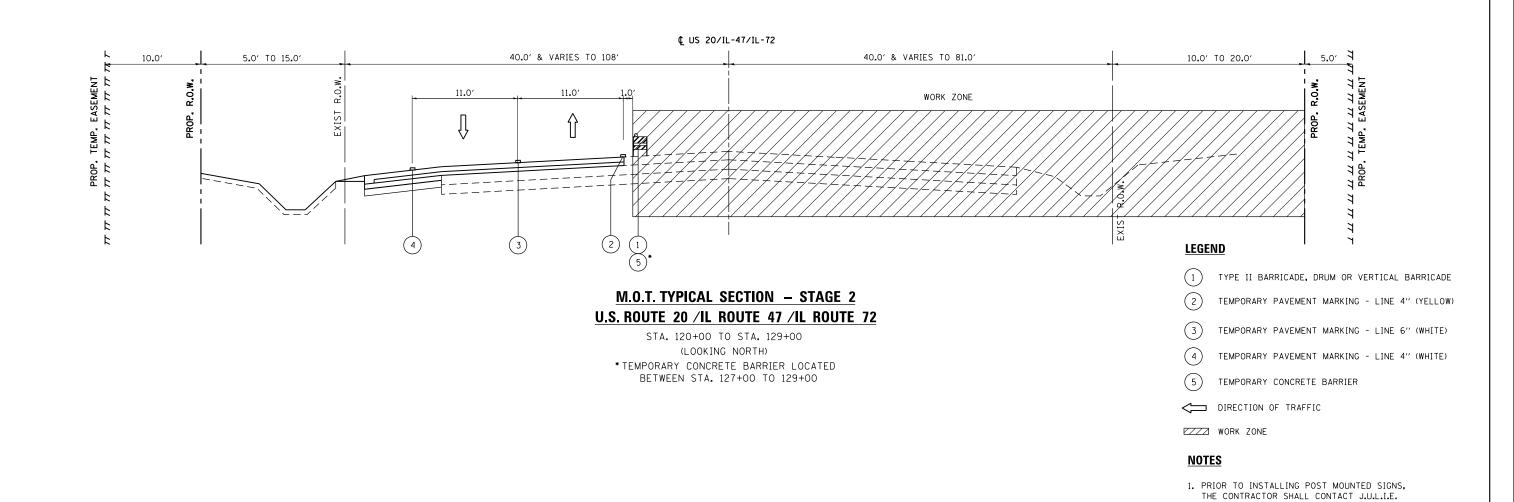

FILE NAME =	USER NAME = chrisfish	DESIGNED - MTM	REVISED -	CTATE OF HAINOIC	SUGGESTED MAINTENANCE OF TRAFFIC STAGE 3		SECTION	COUNTY	TOTAL SHI SHEETS N
		DRAWN - MTM	REVISED -	STATE OF ILLINOIS	TYPICAL SECTION – SOUTH JUNCTION	345	106-S-N-2	KANE	147 .7
	PLOT SCALE = 10.0000 '/ in.	CHECKED - BA	REVISED -	DEPARTMENT OF TRANSPORTATION	TITIOAL SECTION - SOUTH SUNCTION			CONTRACT	NO. 60T
Default	PLOT DATE = 4/1/2014	DATE - 3/31/14	REVISED -		SCALE: N.T.S. SHEET 6 OF 7 SHEETS STA. TO STA.	ILLINOIS FED. AID		D PROJECT	

2. SEE STAGING PLAN AND STANDARD 701422 FOR ADDITIONAL INFORMATION.