


- 1 PROP. THERMOPLASTIC PVM. MARKING 4", LINE, WHITE (TYP.)
- 2 PROP. THERMOPLASTIC PVM. MARKING 4", DOUBLE YELLOW (TYP.)
- 3 PROP. THERMOPLASTIC PVM. MARKING 4", SKIP DASH, YELLOW (TYP.)
- 4 PROP. THERMOPLASTIC PVM. MARKING 4", LINE, YELLOW (TYP.)
- 5 PROP. THERMOPLASTIC PVM. MARKING 6", LINE, WHITE (TYP.)
- 6 PROP. THERMOPLASTIC PVM. MARKING 6", SKIP DASH, WHITE (TYP.)
- 7 PROP. THERMOPLASTIC PVM. MARKING 12", BAR, WHITE (TYP.)
- 8 PROP. THERMOPLASTIC PVM. MARKING 12", DIAGONALS, WHITE (TYP.)
- 9 PROP. THERMOPLASTIC PVM. MARKING 12", DIAGONALS, YELLOW (TYP.)
- 10 PROP. THERMOPLASTIC PVM. MARKING 24", STOP BAR, WHITE (TYP.)
- 11 PROP. THERMOPLASTIC PVM. MARKING LETTERS & SYMBOLS, WHITE (TYP.)
- 12 PROP. SIDEWALK RAMP REPAIR

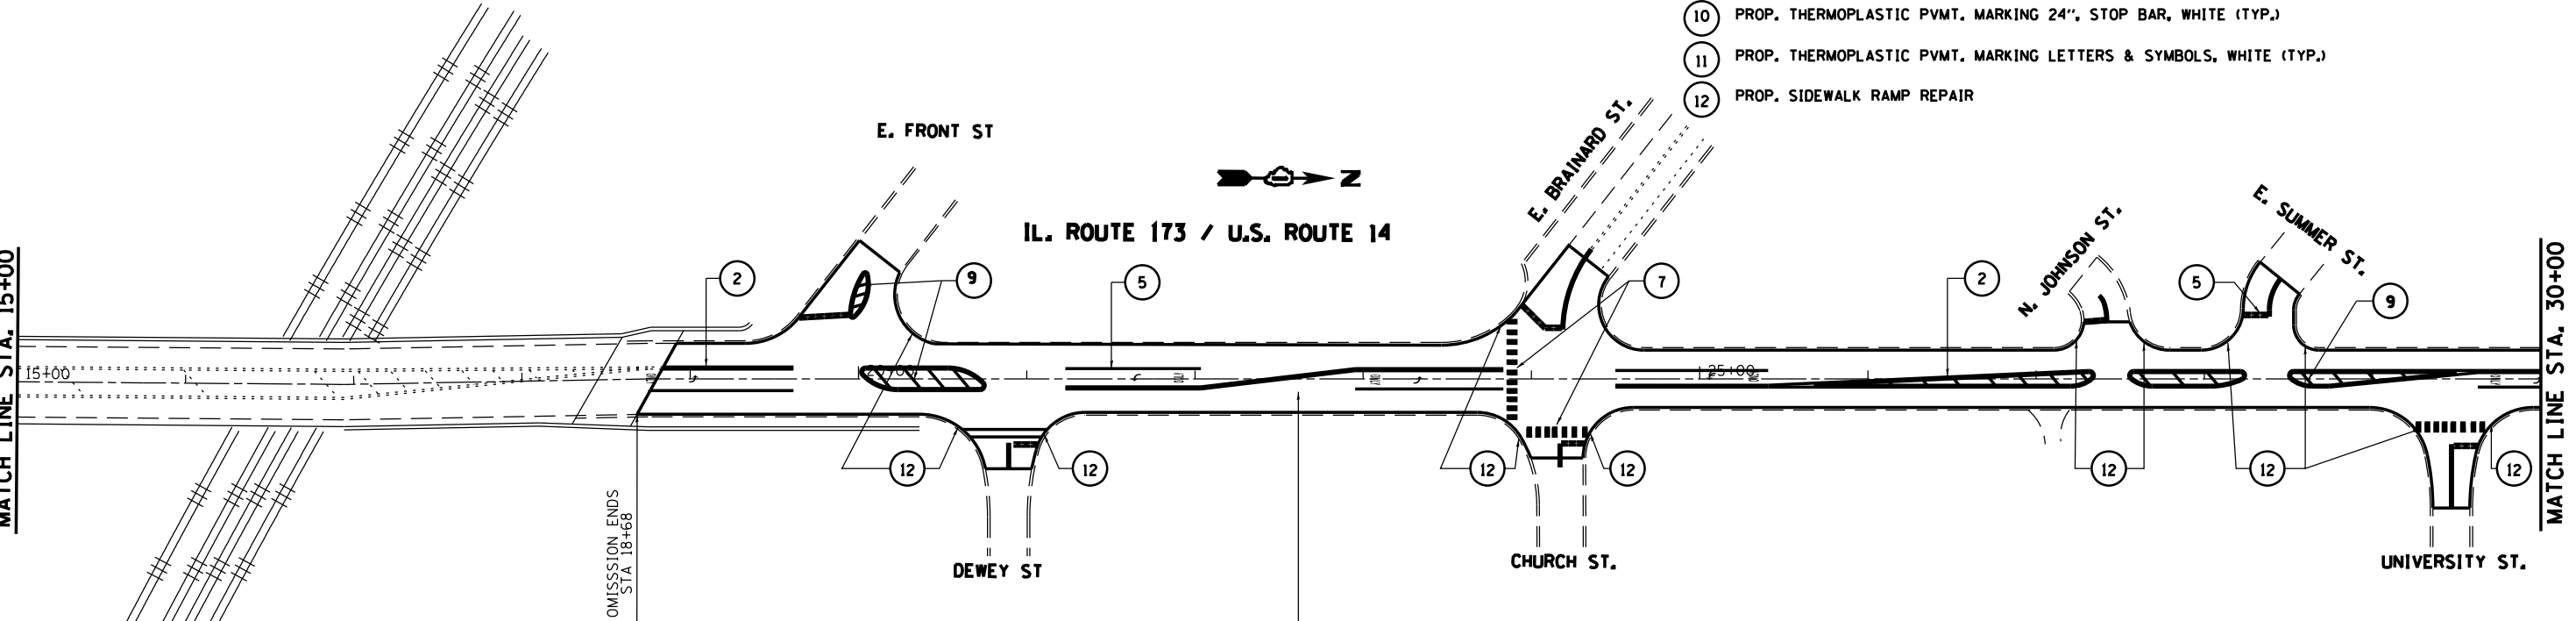

PROPOSED HOT-MIX ASPHALT SURFACE REMOVAL, 2 1/4"
 PROPOSED POLYMERIZED LEVELING BINDER (MACHINE METHOD), IL-4.75, N50, 3/4"
 PROPOSED HOT-MIX ASPHALT SURFACE COURSE, MIX "D", N70, 1 1/2"

FILE NAME =	USER NAME = osbornnp	DESIGNED -	REVISED -	STATE OF ILLINOIS DEPARTMENT OF TRANSPORTATION	ROADWAY AND PAVEMENT MARKING PLAN			F.A.P. RTE.	SECTION	COUNTY	TOTAL SHEETS	SHEET NO.
Default	et:\pwork\pwork\osbornnp\d0313225\01912-sht-plan.dgn	DRAWN -	REVISED -					303	(21X,29V&132RS-2	MCHENRY	34	8
	PLOT SCALE = 100.0000' / in.	CHECKED -	REVISED -		CONTRACT NO. 60V12							
	PLOT DATE = 5/22/2014	DATE -	REVISED -		ILLINOIS FED. AID PROJECT							