


NOTE:
 REMOVE AND REINSTALL DELINEATORS ACCORDING TO STANDARD 635001.
 EXACT LOCATIONS TO BE DETERMINED BY THE ENGINEER IN THE FIELD.

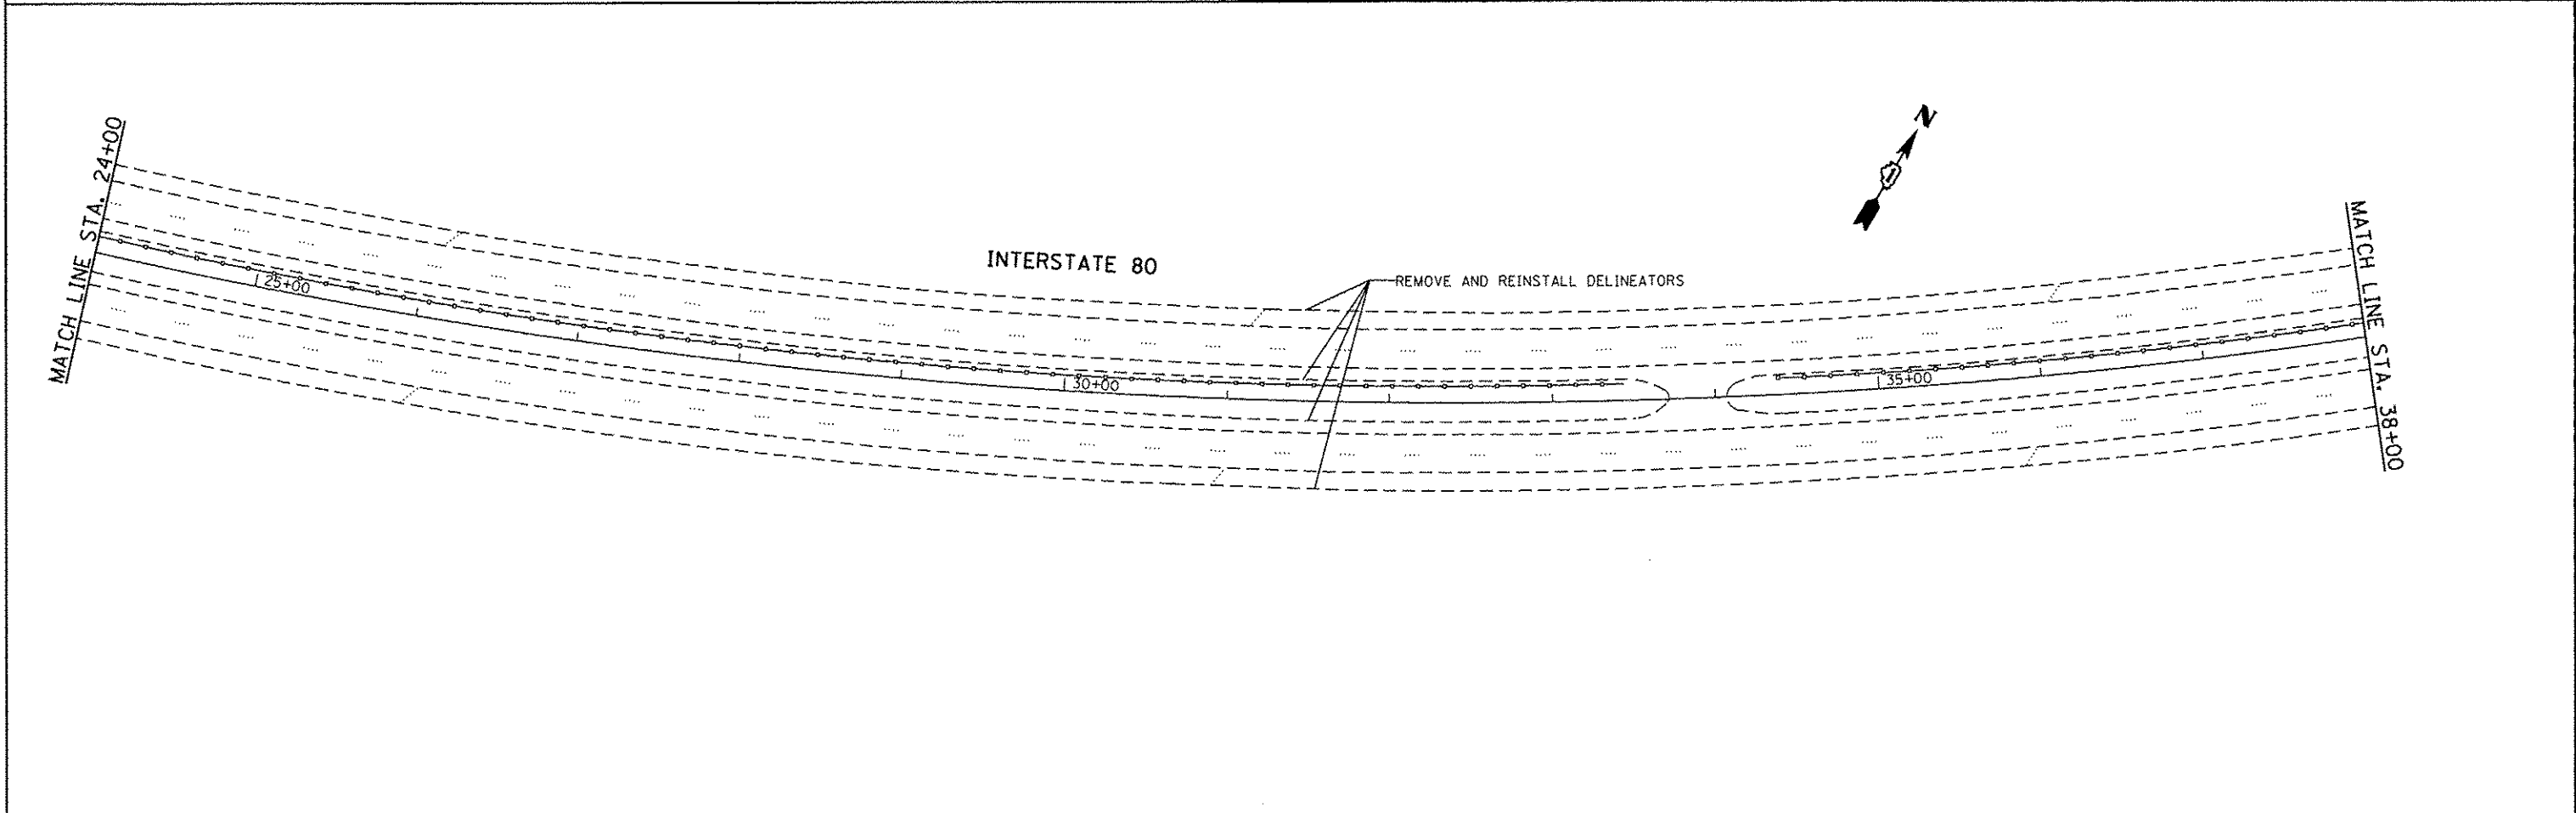

FILE NAME :	USER NAME = PencePL	DESIGNED -	REVISED -	STATE OF ILLINOIS DEPARTMENT OF TRANSPORTATION	I-80 (GRUNDY COUNTY LINE TO HOUBOLT ROAD) ROADWAY PLAN	F.A.I. RTE.	SECTION	COUNTY	TOTAL SHEETS	SHEET NO.	
c:\pvc_work\pvcidot\pencepl\d0367985\011134-shs-plan.dgn	PLOT SCALE = 100.0000' / in.	DRAWN -	REVISED -			80	2013-0711	WILL	19	4	
Default	PLOT DATE = 1/31/2014	CHECKED -	REVISED -			CONTRACT NO. 60X48					
		DATE -	REVISED -			ILLINOIS FED. AID PROJECT					

SCALE: SHEET 1 OF 13 SHEETS STA. 10+00 TO STA. 38+00