


NOTE:  
 REMOVE AND REINSTALL DELINEATORS ACCORDING TO STANDARD 635001.  
 EXACT LOCATIONS TO BE DETERMINED BY THE ENGINEER IN THE FIELD.

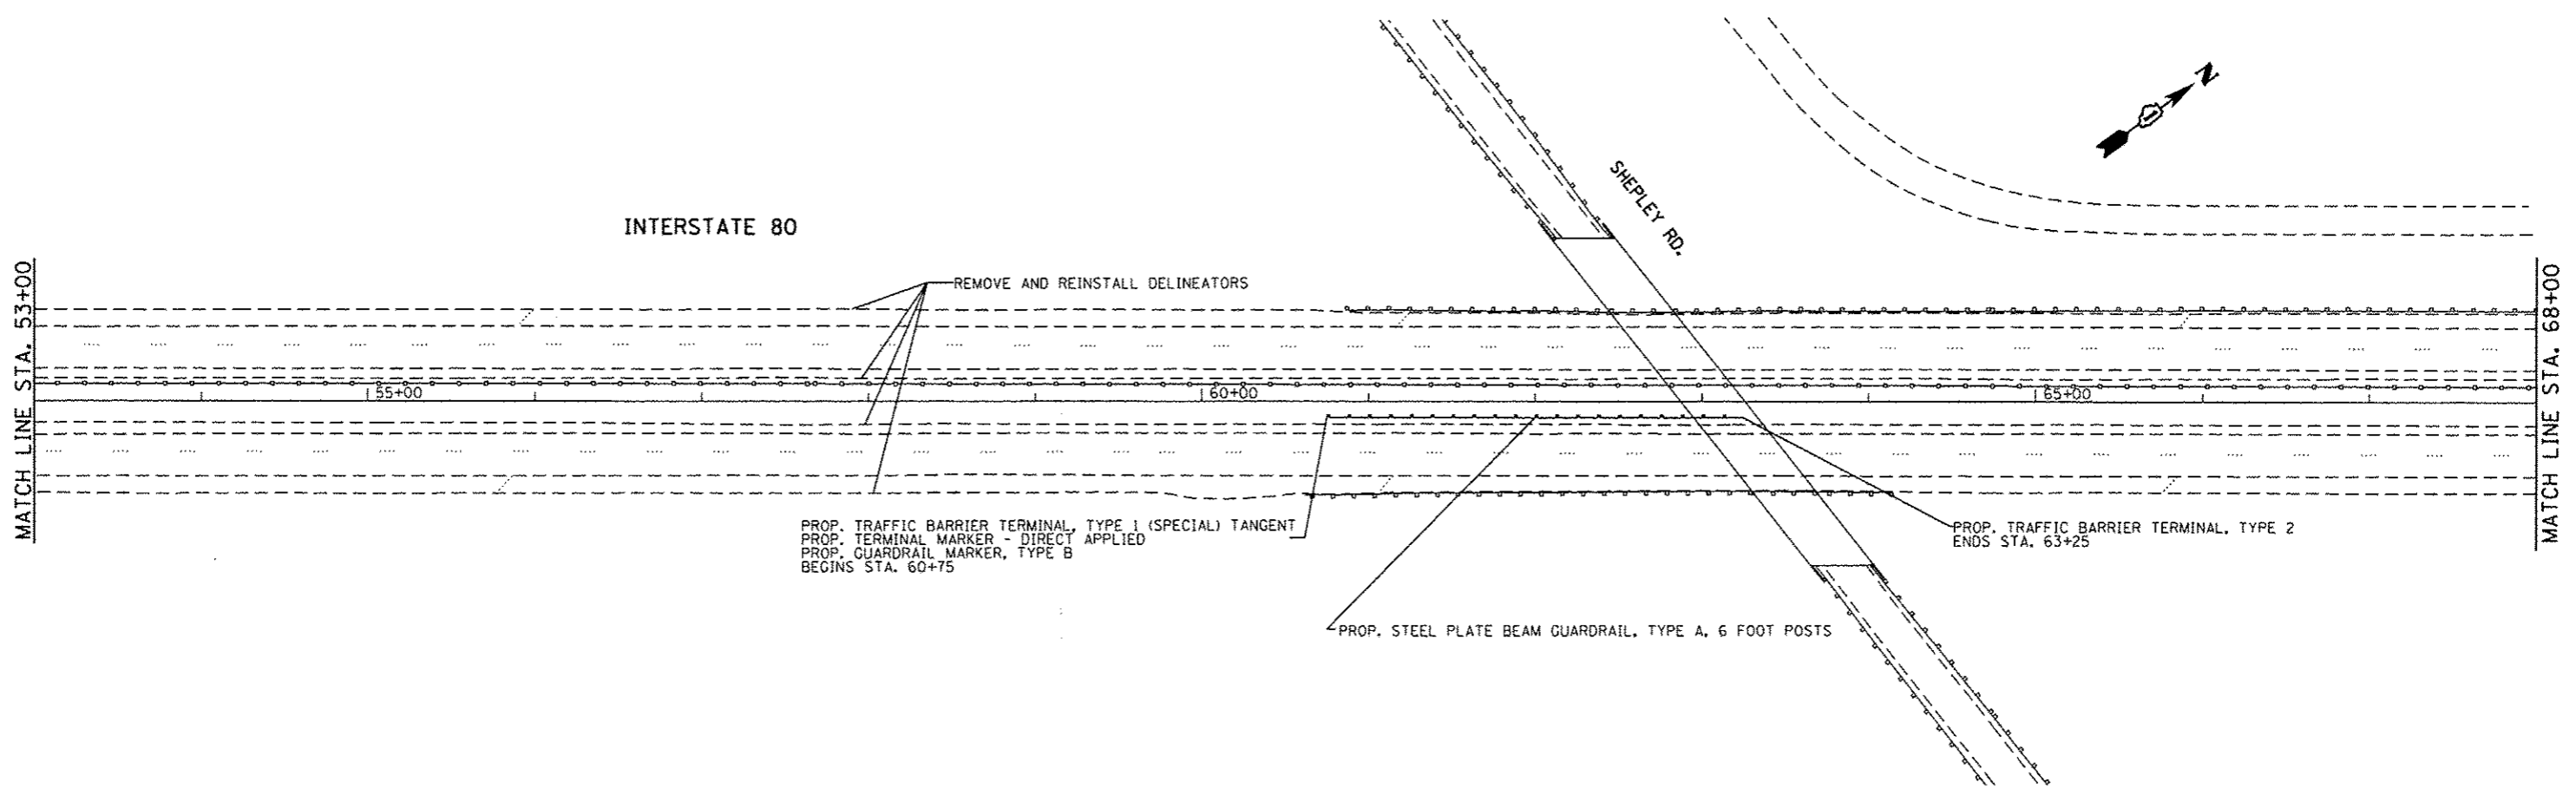

FILE NAME : c:\pwork\pwidot\pencopl\0367985\011124-sh-t-plan.dgn	USER NAME : PencoPL	DESIGNED -	REVISED -	<b>STATE OF ILLINOIS DEPARTMENT OF TRANSPORTATION</b>	<b>I-80 (GRUNDY COUNTY LINE TO HOUBOLT ROAD) ROADWAY PLAN</b>	F.A.I. RTE. 80	SECTION 2013-0711	COUNTY WILL	TOTAL SHEETS 19	SHEET NO. 5
	PLOT SCALE = 100.0000' / 1" =	CHECKED -	REVISED -			SCALE:	SHEET 2 OF 13 SHEETS	STA. 38+00 TO STA. 68+00	CONTRACT NO. 60X48	
Default	PLOT DATE = 1/31/2014	DATE -	REVISED -							