


NOTE:
 REMOVE AND REINSTALL DELINEATORS ACCORDING TO STANDARD 635001.
 EXACT LOCATIONS TO BE DETERMINED BY THE ENGINEER IN THE FIELD.

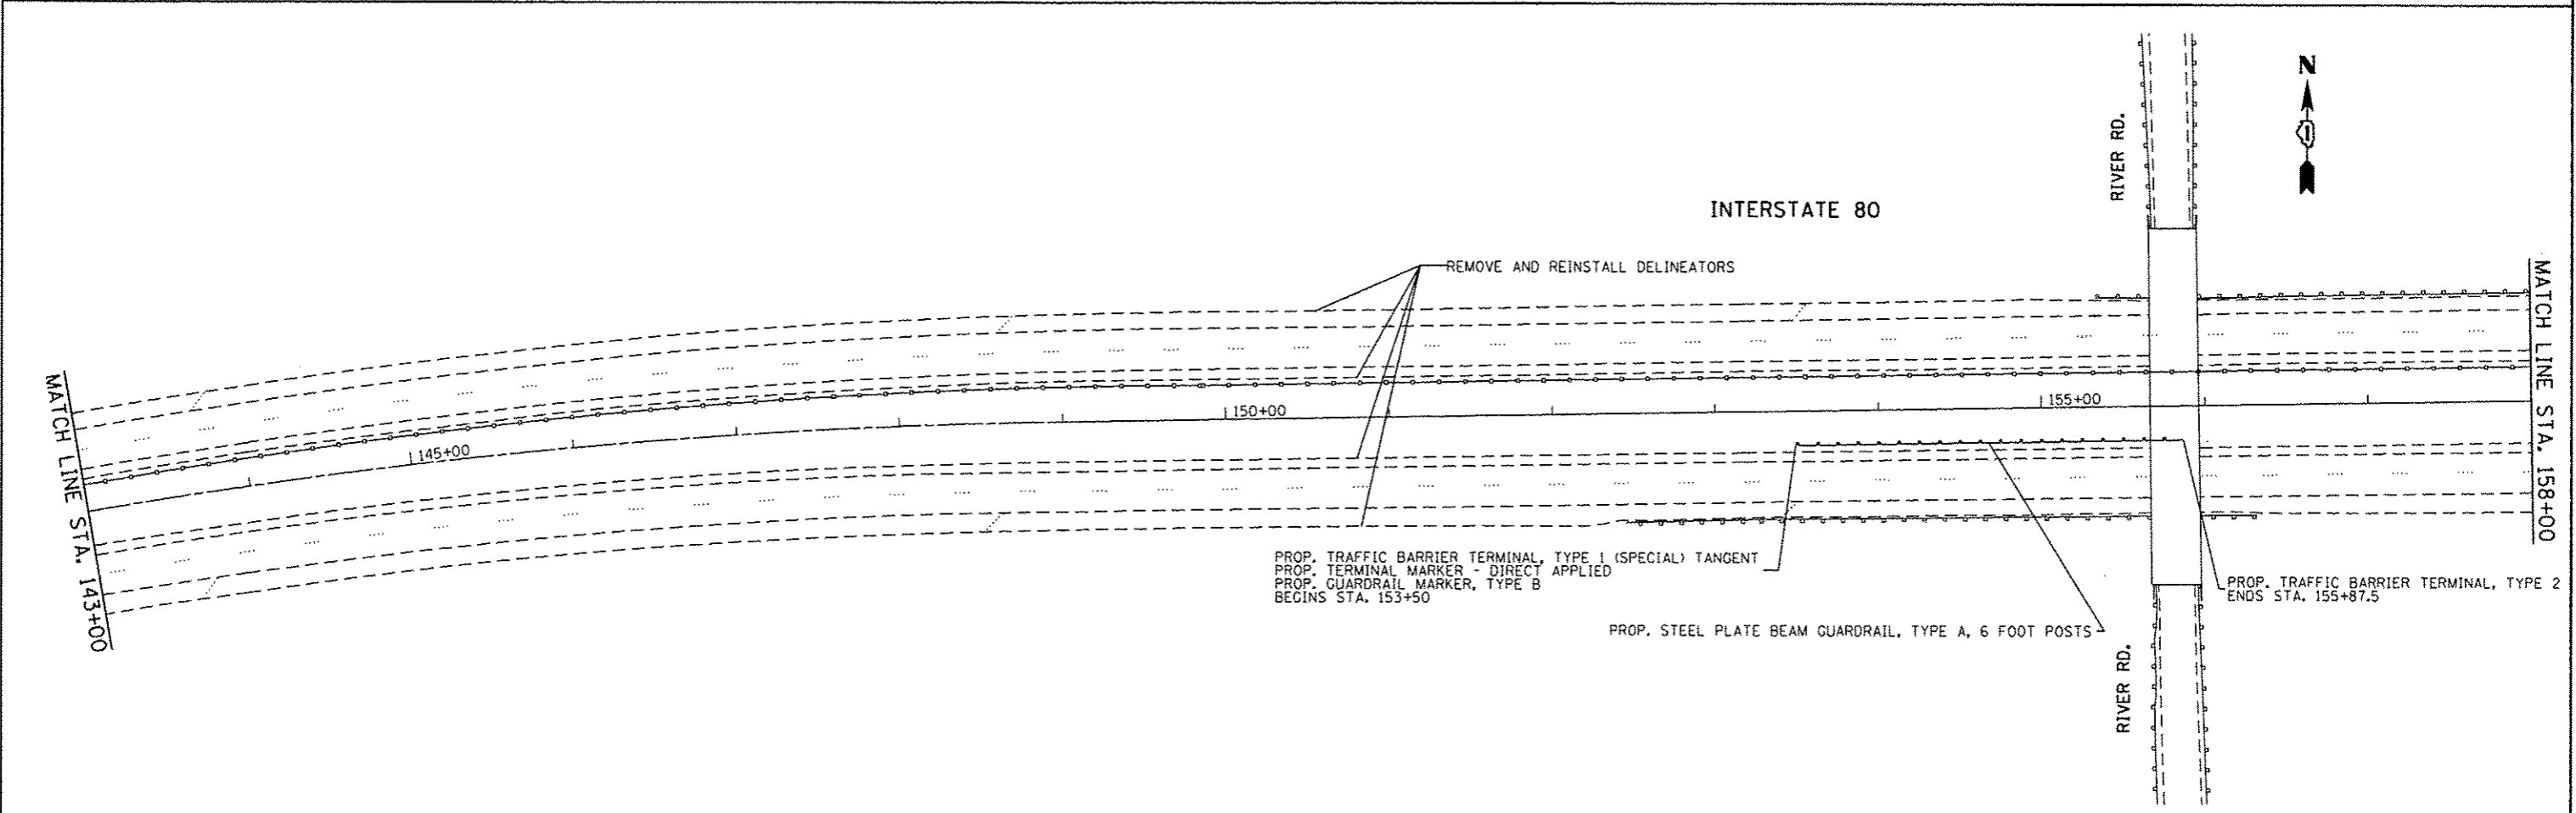

FILE NAME :	USER NAME = PencePL	DESIGNED -	REVISED -	STATE OF ILLINOIS DEPARTMENT OF TRANSPORTATION	I-80 (GRUNDY COUNTY LINE TO HOUBOLT ROAD) ROADWAY PLAN		F.A.I. RTE.	SECTION	COUNTY	TOTAL SHEETS	SHEET NO.	
c:\pwork\pwidot\pencepl\d0367985\0111	4-ahk-plan.dgn	DRAWN -	REVISED -		SCALE:	SHEET 5 OF 13 SHEETS	STA. 128+00 TO STA. 158+00	80	2013-0711	WILL	19	8
Default	PLOT SCALE = 100.0000' / in.	CHECKED -	REVISED -		CONTRACT NO. 60X48							
	PLOT DATE = 1/31/2014	DATE -	REVISED -		ILLINOIS FED. AID PROJECT							