


NOTE:  
 REMOVE AND REINSTALL DELINEATORS ACCORDING TO STANDARD 635001.  
 EXACT LOCATIONS TO BE DETERMINED BY THE ENGINEER IN THE FIELD.

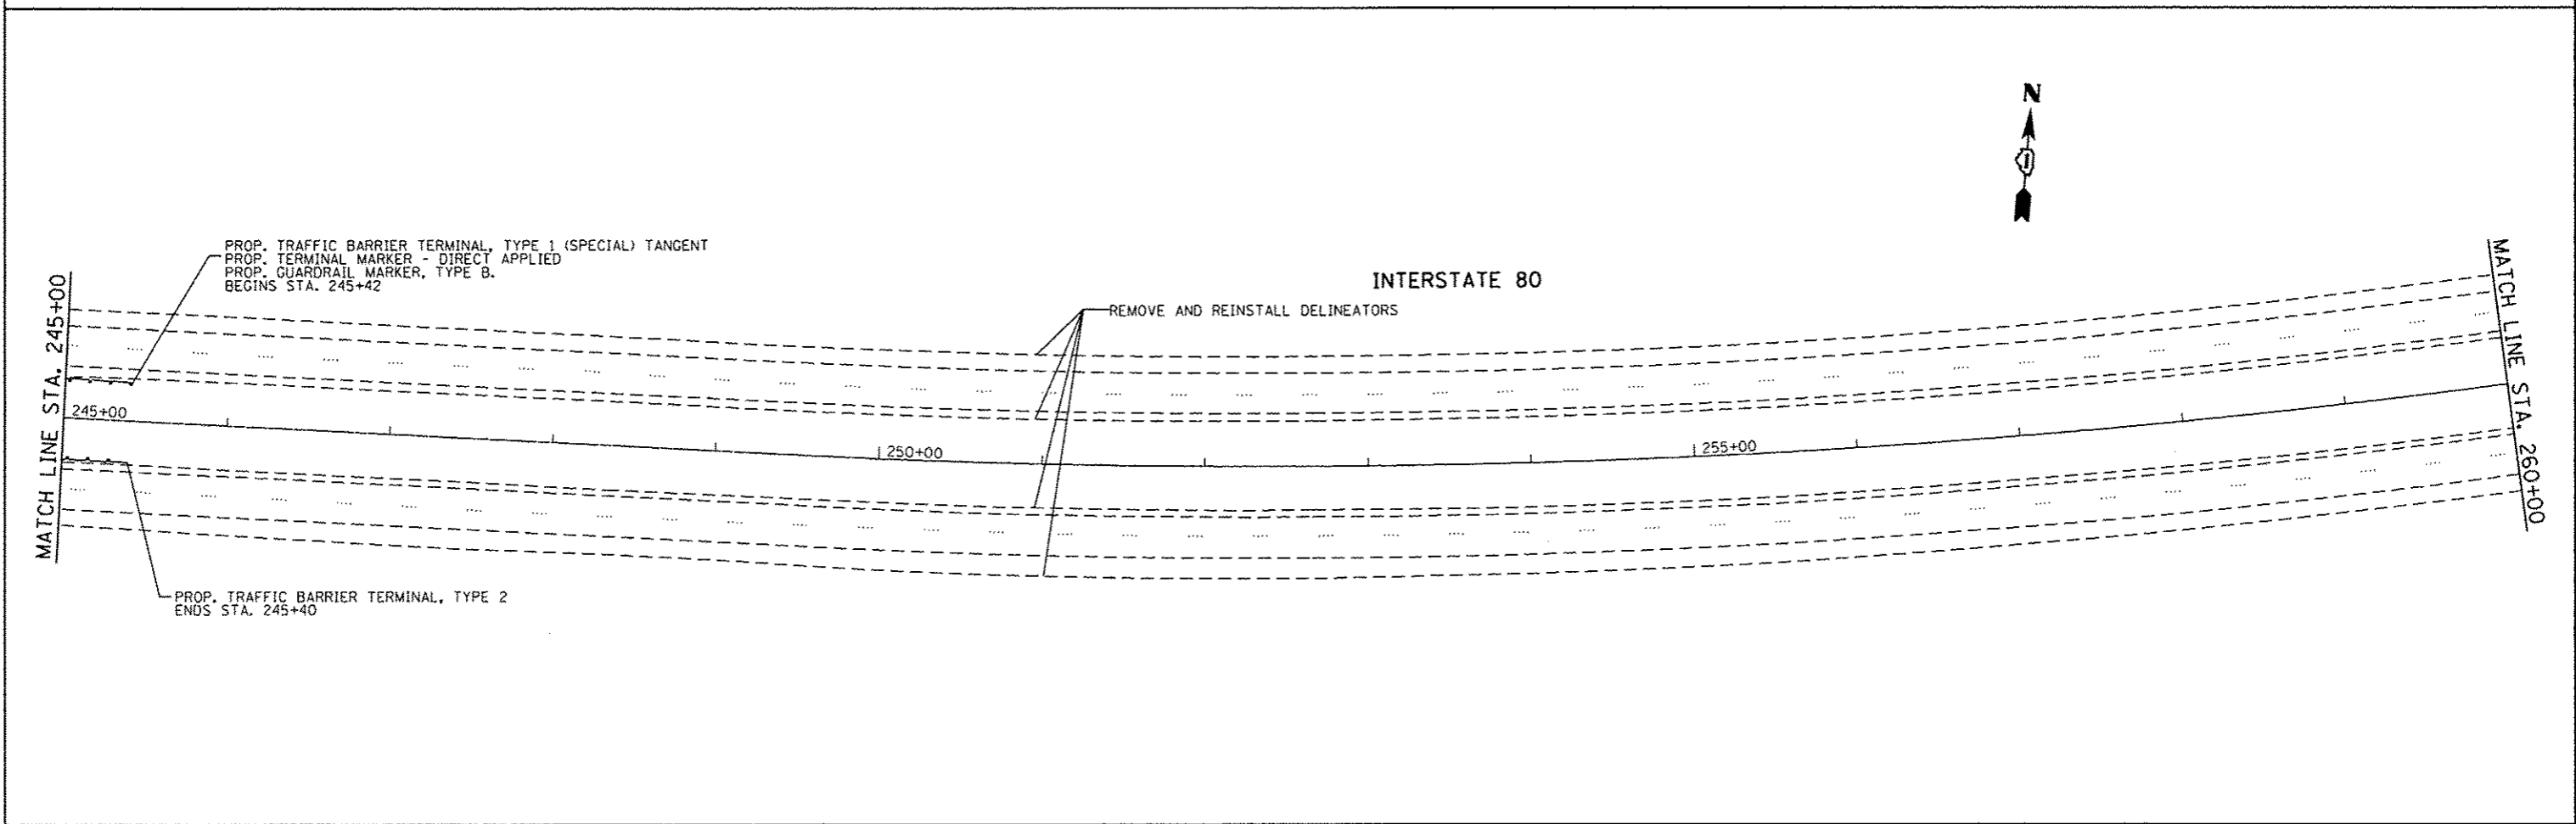

FILE NAME :	USER NAME = PancaPL	DESIGNED -	REVISED -	<b>STATE OF ILLINOIS DEPARTMENT OF TRANSPORTATION</b>	<b>I-80 (GRUNDY COUNTY LINE TO HOUBOLT ROAD) ROADWAY PLAN</b>	F.A.I. RTE.	SECTION	COUNTY	TOTAL SHEETS	SHEET NO.	
c:\pvc\work\pvc\dot\panca\pl\0267985\011134\shc\plan.dgn	PLOT SCALE = 100.0000' / in.	DRAWN -	REVISED -			80	2013-0711	WILL	19	13	
Default	PLOT DATE = 1/31/2014	CHECKED -	REVISED -			SCALE: SHEET 10 OF 13 SHEETS STA. 230+00 TO STA. 260+00		CONTRACT NO. 60X48			
		DATE -	REVISED -			ILLINOIS FED. AID PROJECT					