
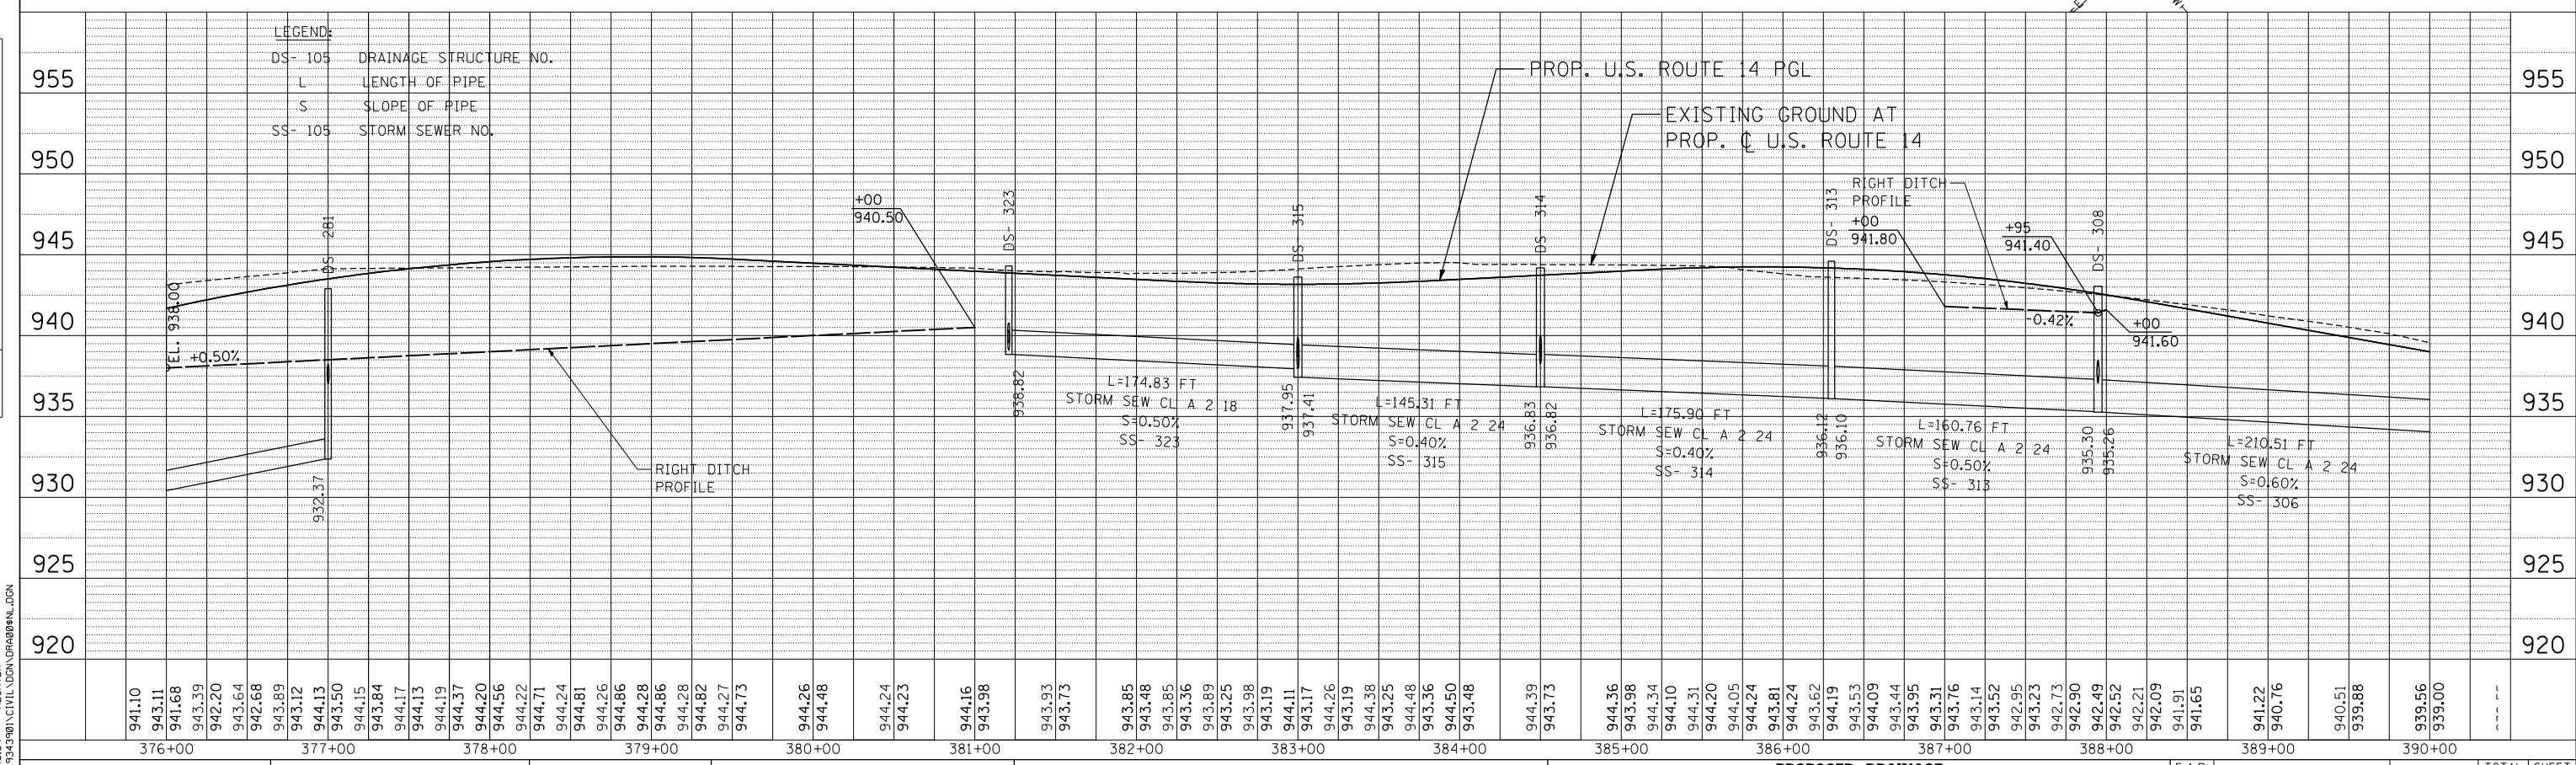


PLAN	SURVEYED	BY	DATE
	PLOTTED		
	NOTED		
	CHECKED		
	AT		
	FILE		
	NO.		

PROFILE	SURVEYED	BY	DATE
	PLOTTED		
	NOTED		
	CHECKED		
	AT		
	FILE		
	NO.		

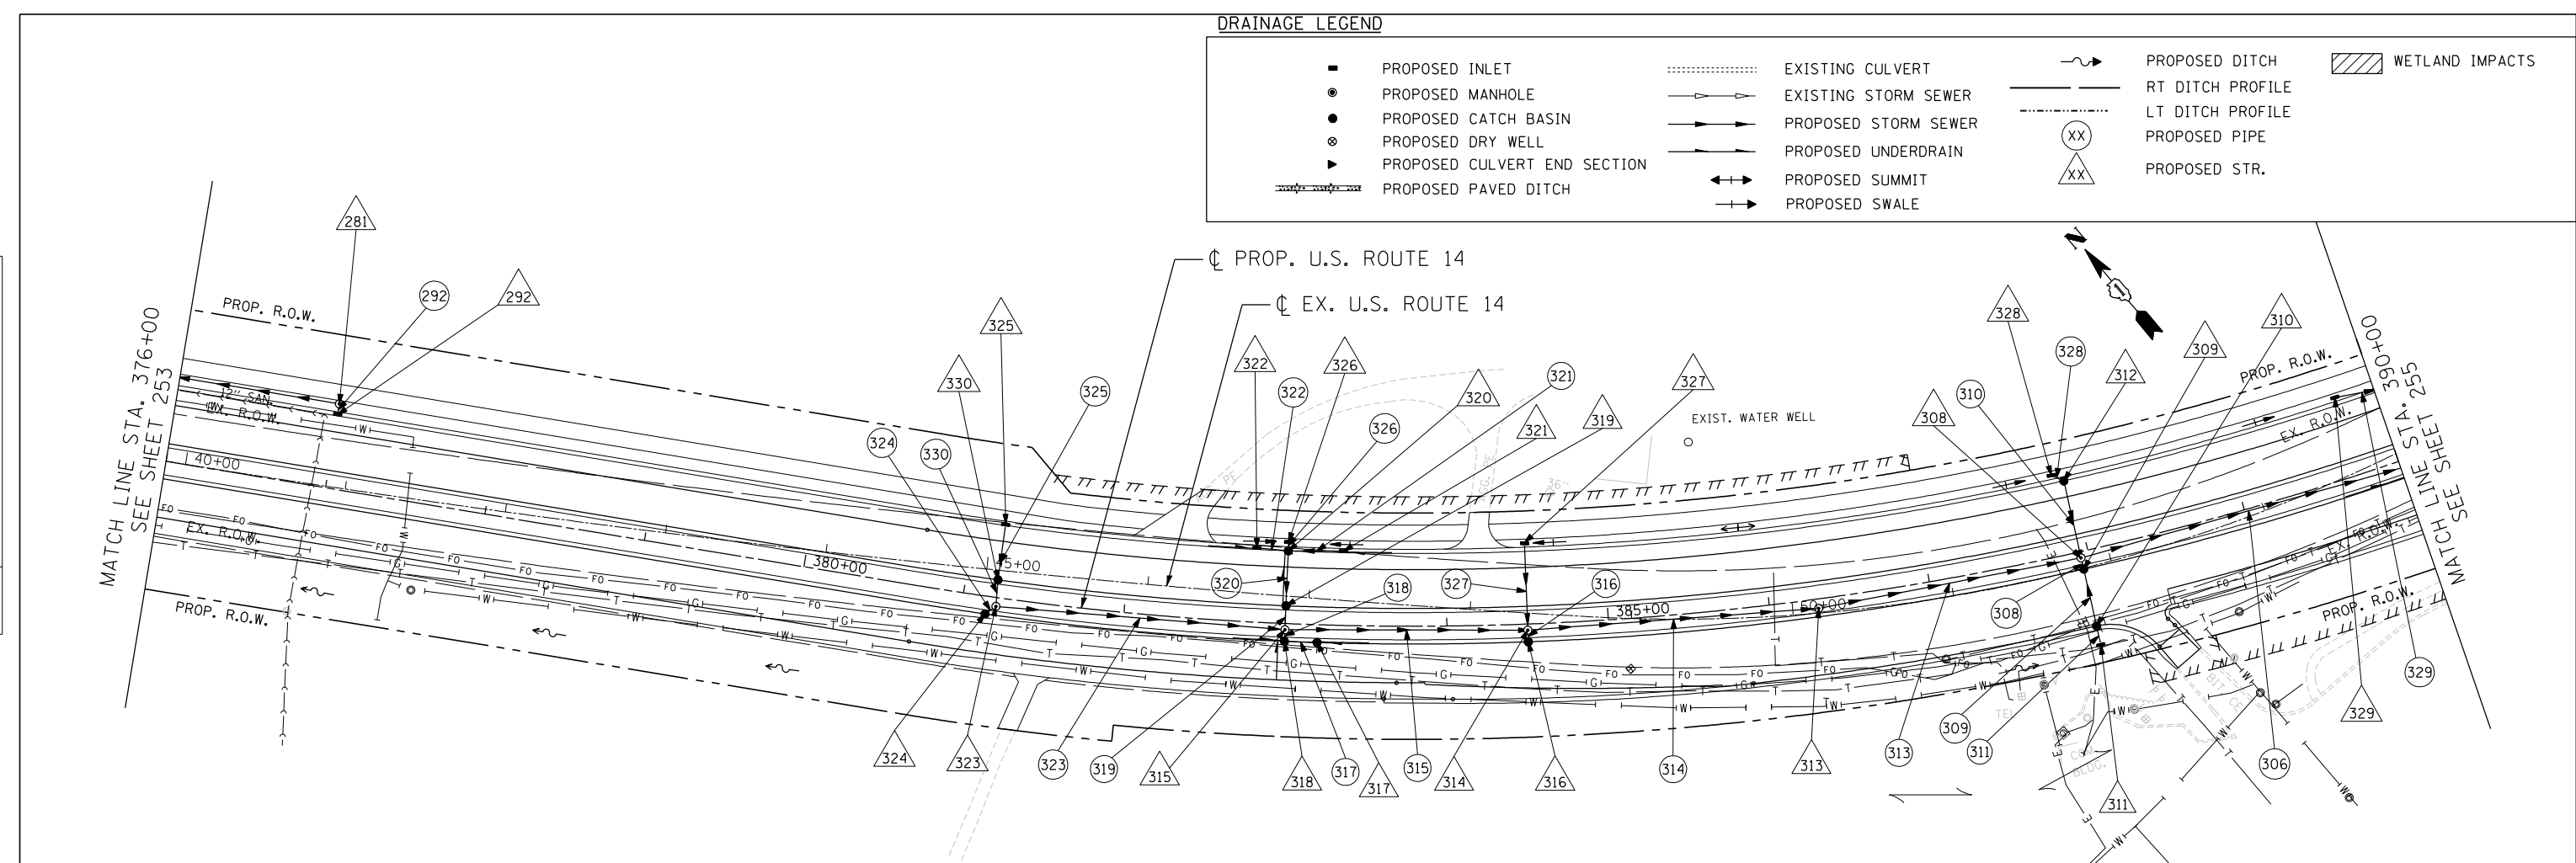

FILE NAME =	USER NAME =	DESIGNED -	REVISED -	STATE OF ILLINOIS	PROPOSED DRAINAGE	F.A.P.	SECTION	COUNTY	TOTAL SHEETS	SHEET NO.
#FILE#	HECHTR	DRAWN -	MRK	DEPARTMENT OF TRANSPORTATION	U.S. ROUTE 14 PLAN & PROFILE	305	27R-2	MCHENRY	673	254
PLOT SCALE =	*SCALE*	CHECKED -	TKL	U.S. ROUTE 14	STA. 376+00 TO STA. 390+00	CONTRACT NO. 62268				
PLOT DATE =	*DATE*	DATE -	11/01/13	SCALE: HORIZ. 1"=50'	VERT. 1"=5'	STA.	TO STA.	FED. ROAD DIST. NO. 1 ILLINOIS FED. AID PROJECT		

11-07-2013 16:48:09 HECHTER
 TA:\DOCUMENT\13043980\CIVIL\UDR\DR060808\DWG

