


REMOVAL LEGEND


	DRIVEWAY PAVEMENT REMOVAL		AGGREGATE SHOULDER REMOVAL
	PAVEMENT REMOVAL		LINEAR ITEM REMOVAL
	MEDIAN REMOVAL		TREE REMOVAL - DIAMETER
	SIDEWALK REMOVAL		
	PAVED SHOULDER REMOVAL		

NOTE:
AGGREGATE SHOULDER REMOVAL TO BE PAID FOR AS EARTHWORK EXCAVATION.

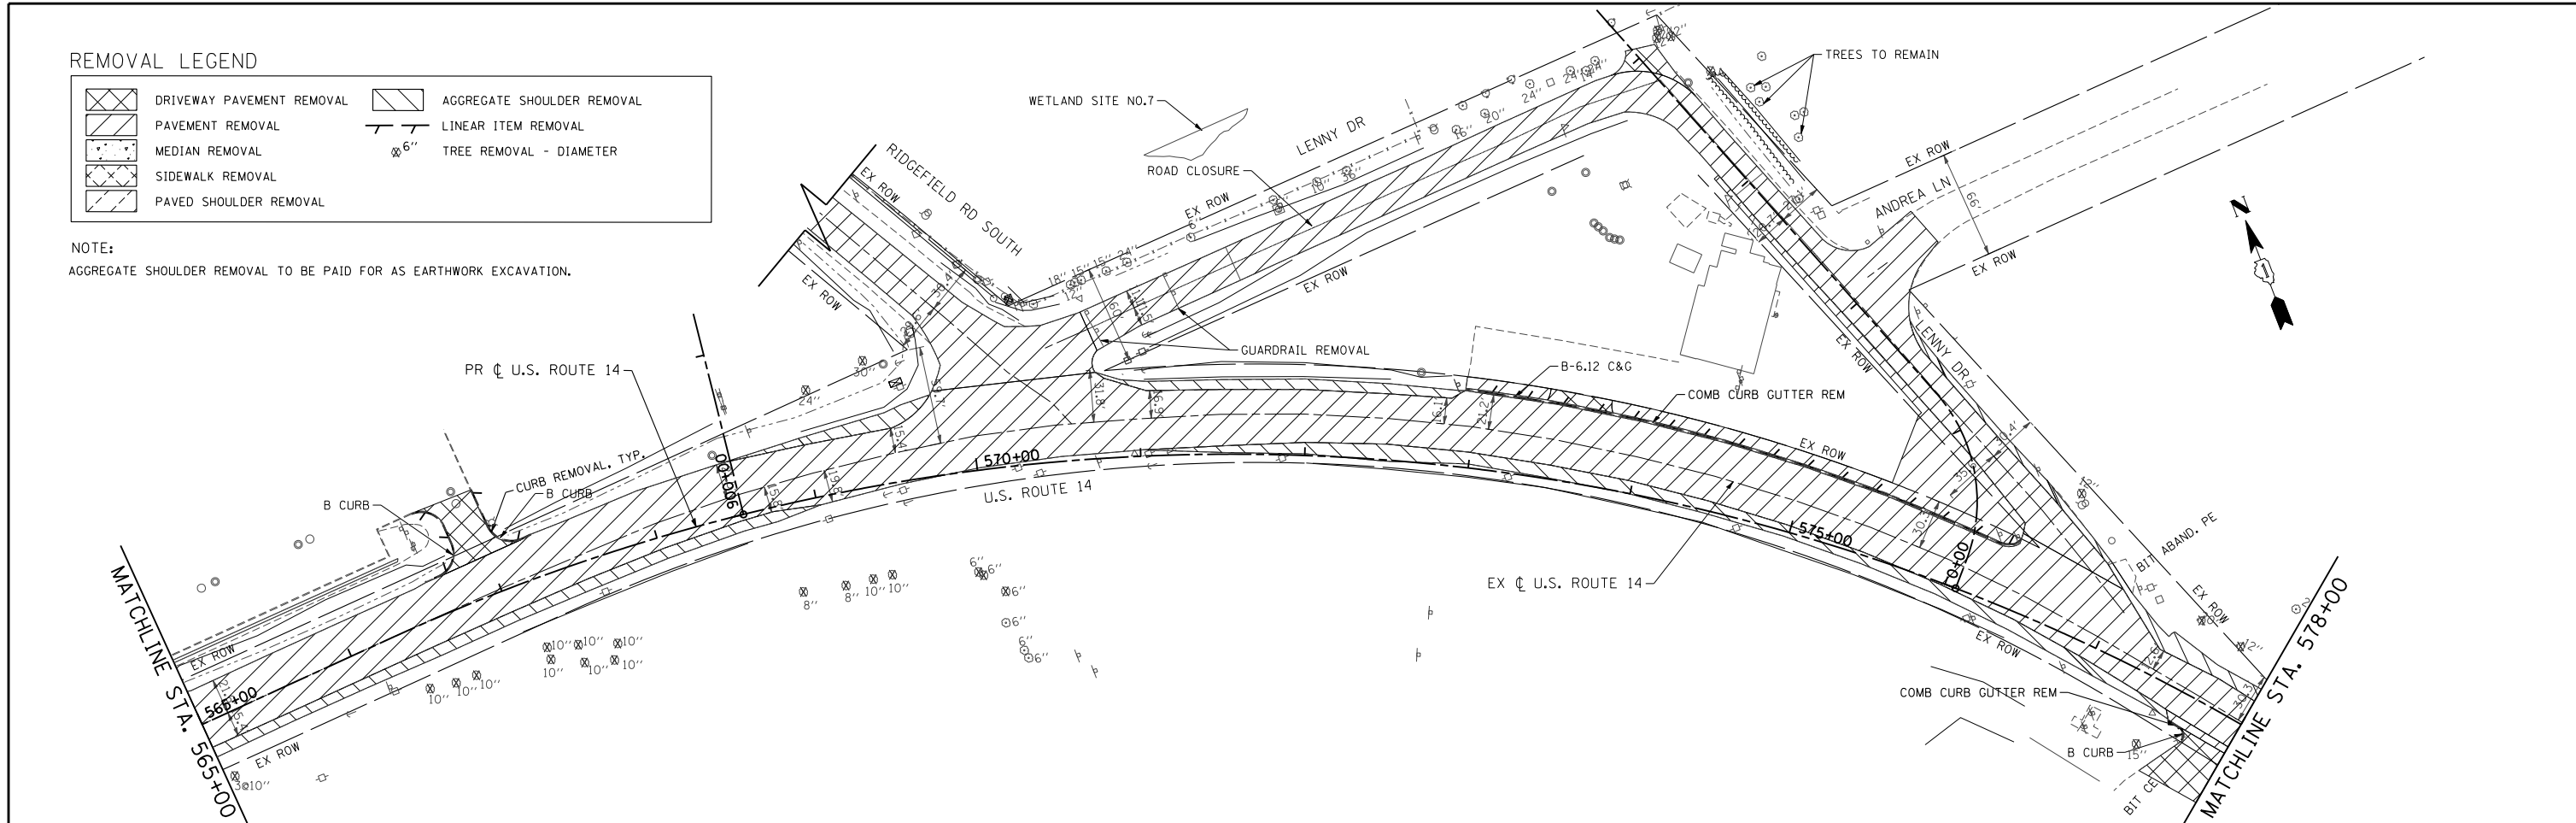

PROPOSED LEGEND

	PAVEMENT WIDENING
	WETLAND SITE IMPACT
	TEMPORARY EASEMENT

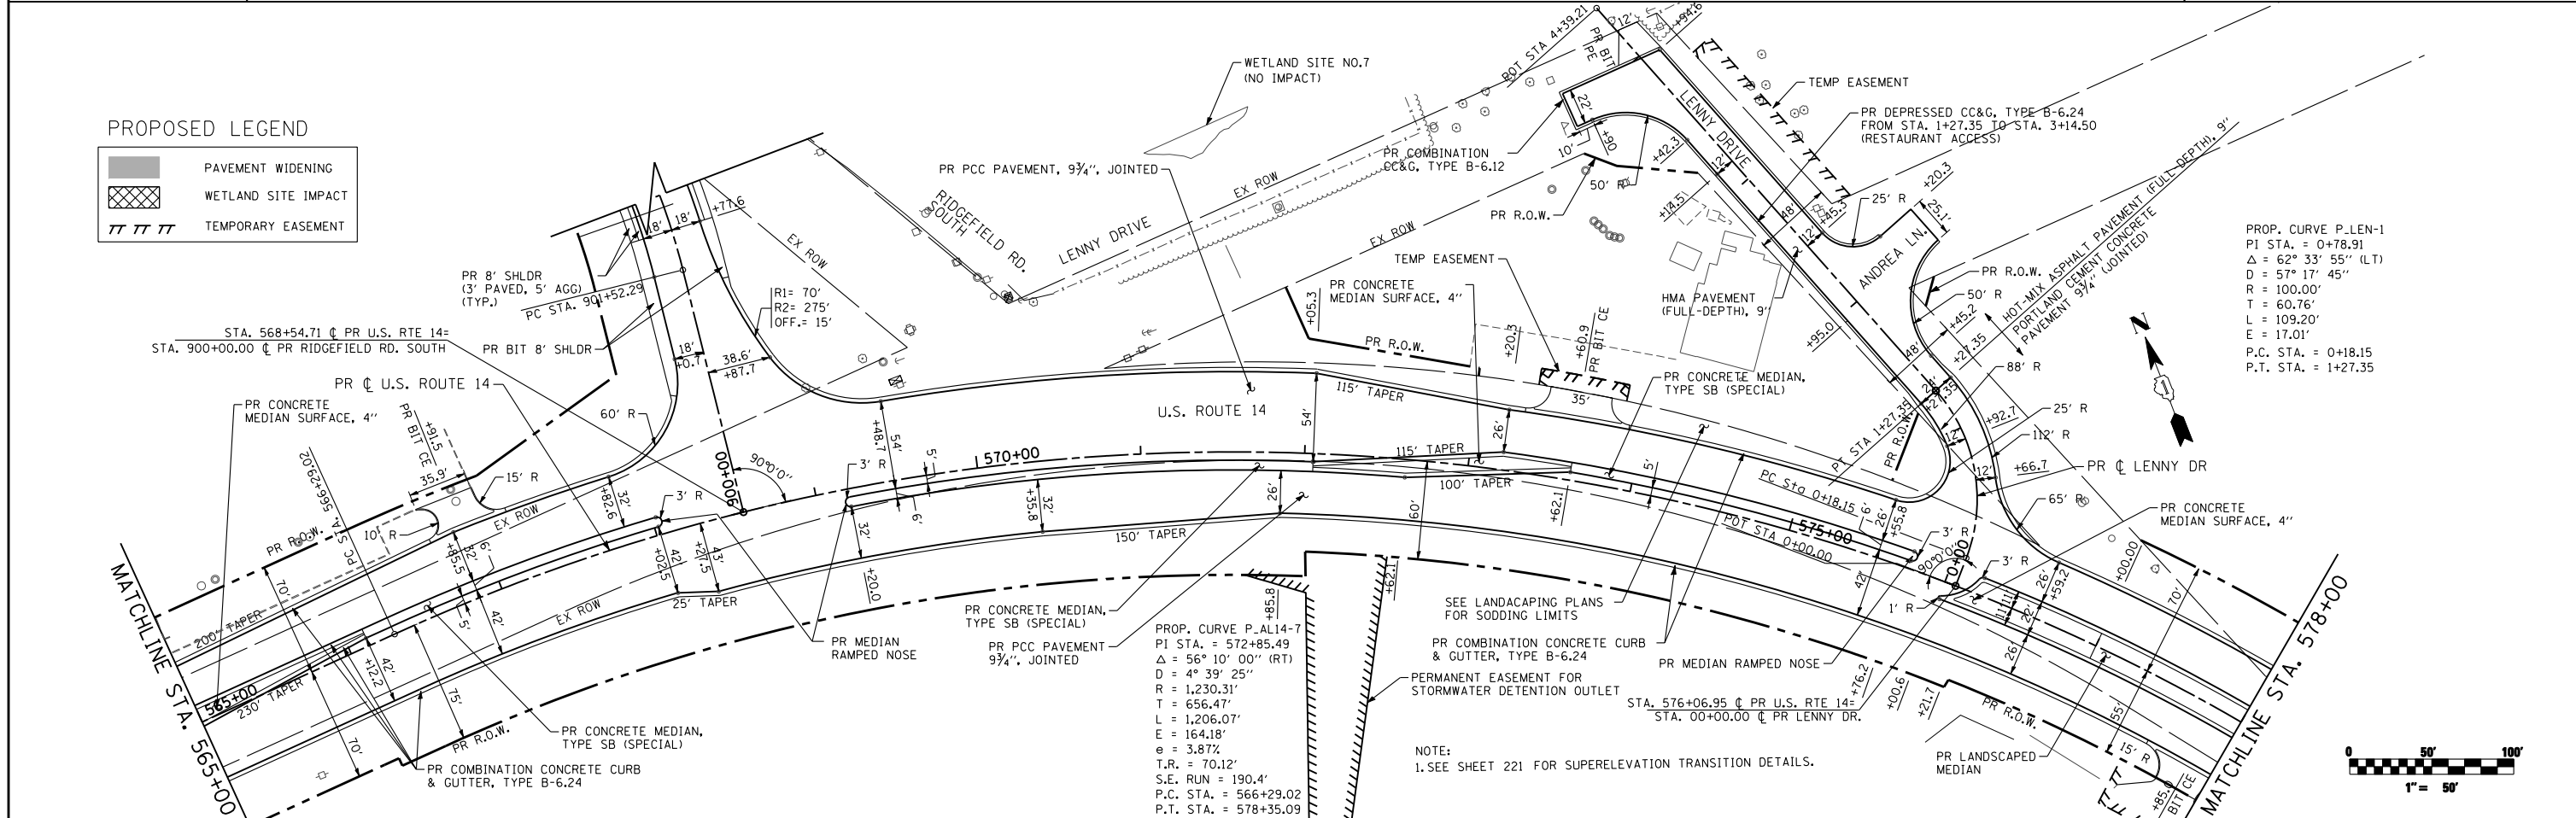

FILE NAME = S:\1606\CADD Sheets\0162517-sht-plan.dgn

USER NAME = _USERNAME_

DESIGNED - JPW

DRAWN - JPW

CHECKED - MGZ

DATE - 10/15/2013

REVISED -

REVISED -

REVISED -

REVISED -

**STATE OF ILLINOIS
DEPARTMENT OF TRANSPORTATION**

**PLAN
US ROUTE 14**

SCALE: 1"=50'

SHEET NO. 37 OF 431 SHEETS

STA. 565+00.00 TO STA. 578+00.00

F.A.P. RTE.	SECTION	COUNTY	TOTAL SHEETS	SHEET NO.
305	27R-3	MCHENRY	431	37
CONTRACT NO. 62517			ILLINOIS FED. AID PROJECT	