


| | | | |
|------|-----------------------------|----|------|
| PLAN | SURVEYED | BY | DATE |
| | PLOTTED | | |
| | GRADES CHECKED | | |
| | STRUCTURE NOTATIONS CHECKED | | |
| | NOTE BOOK NO. | | |
| | CADD FILE NAME | | |

| | | | |
|---------|-----------------------------|----|------|
| PROFILE | SURVEYED | BY | DATE |
| | PLOTTED | | |
| | GRADES CHECKED | | |
| | STRUCTURE NOTATIONS CHECKED | | |
| | NOTE BOOK NO. | | |
| | CADD FILE NAME | | |

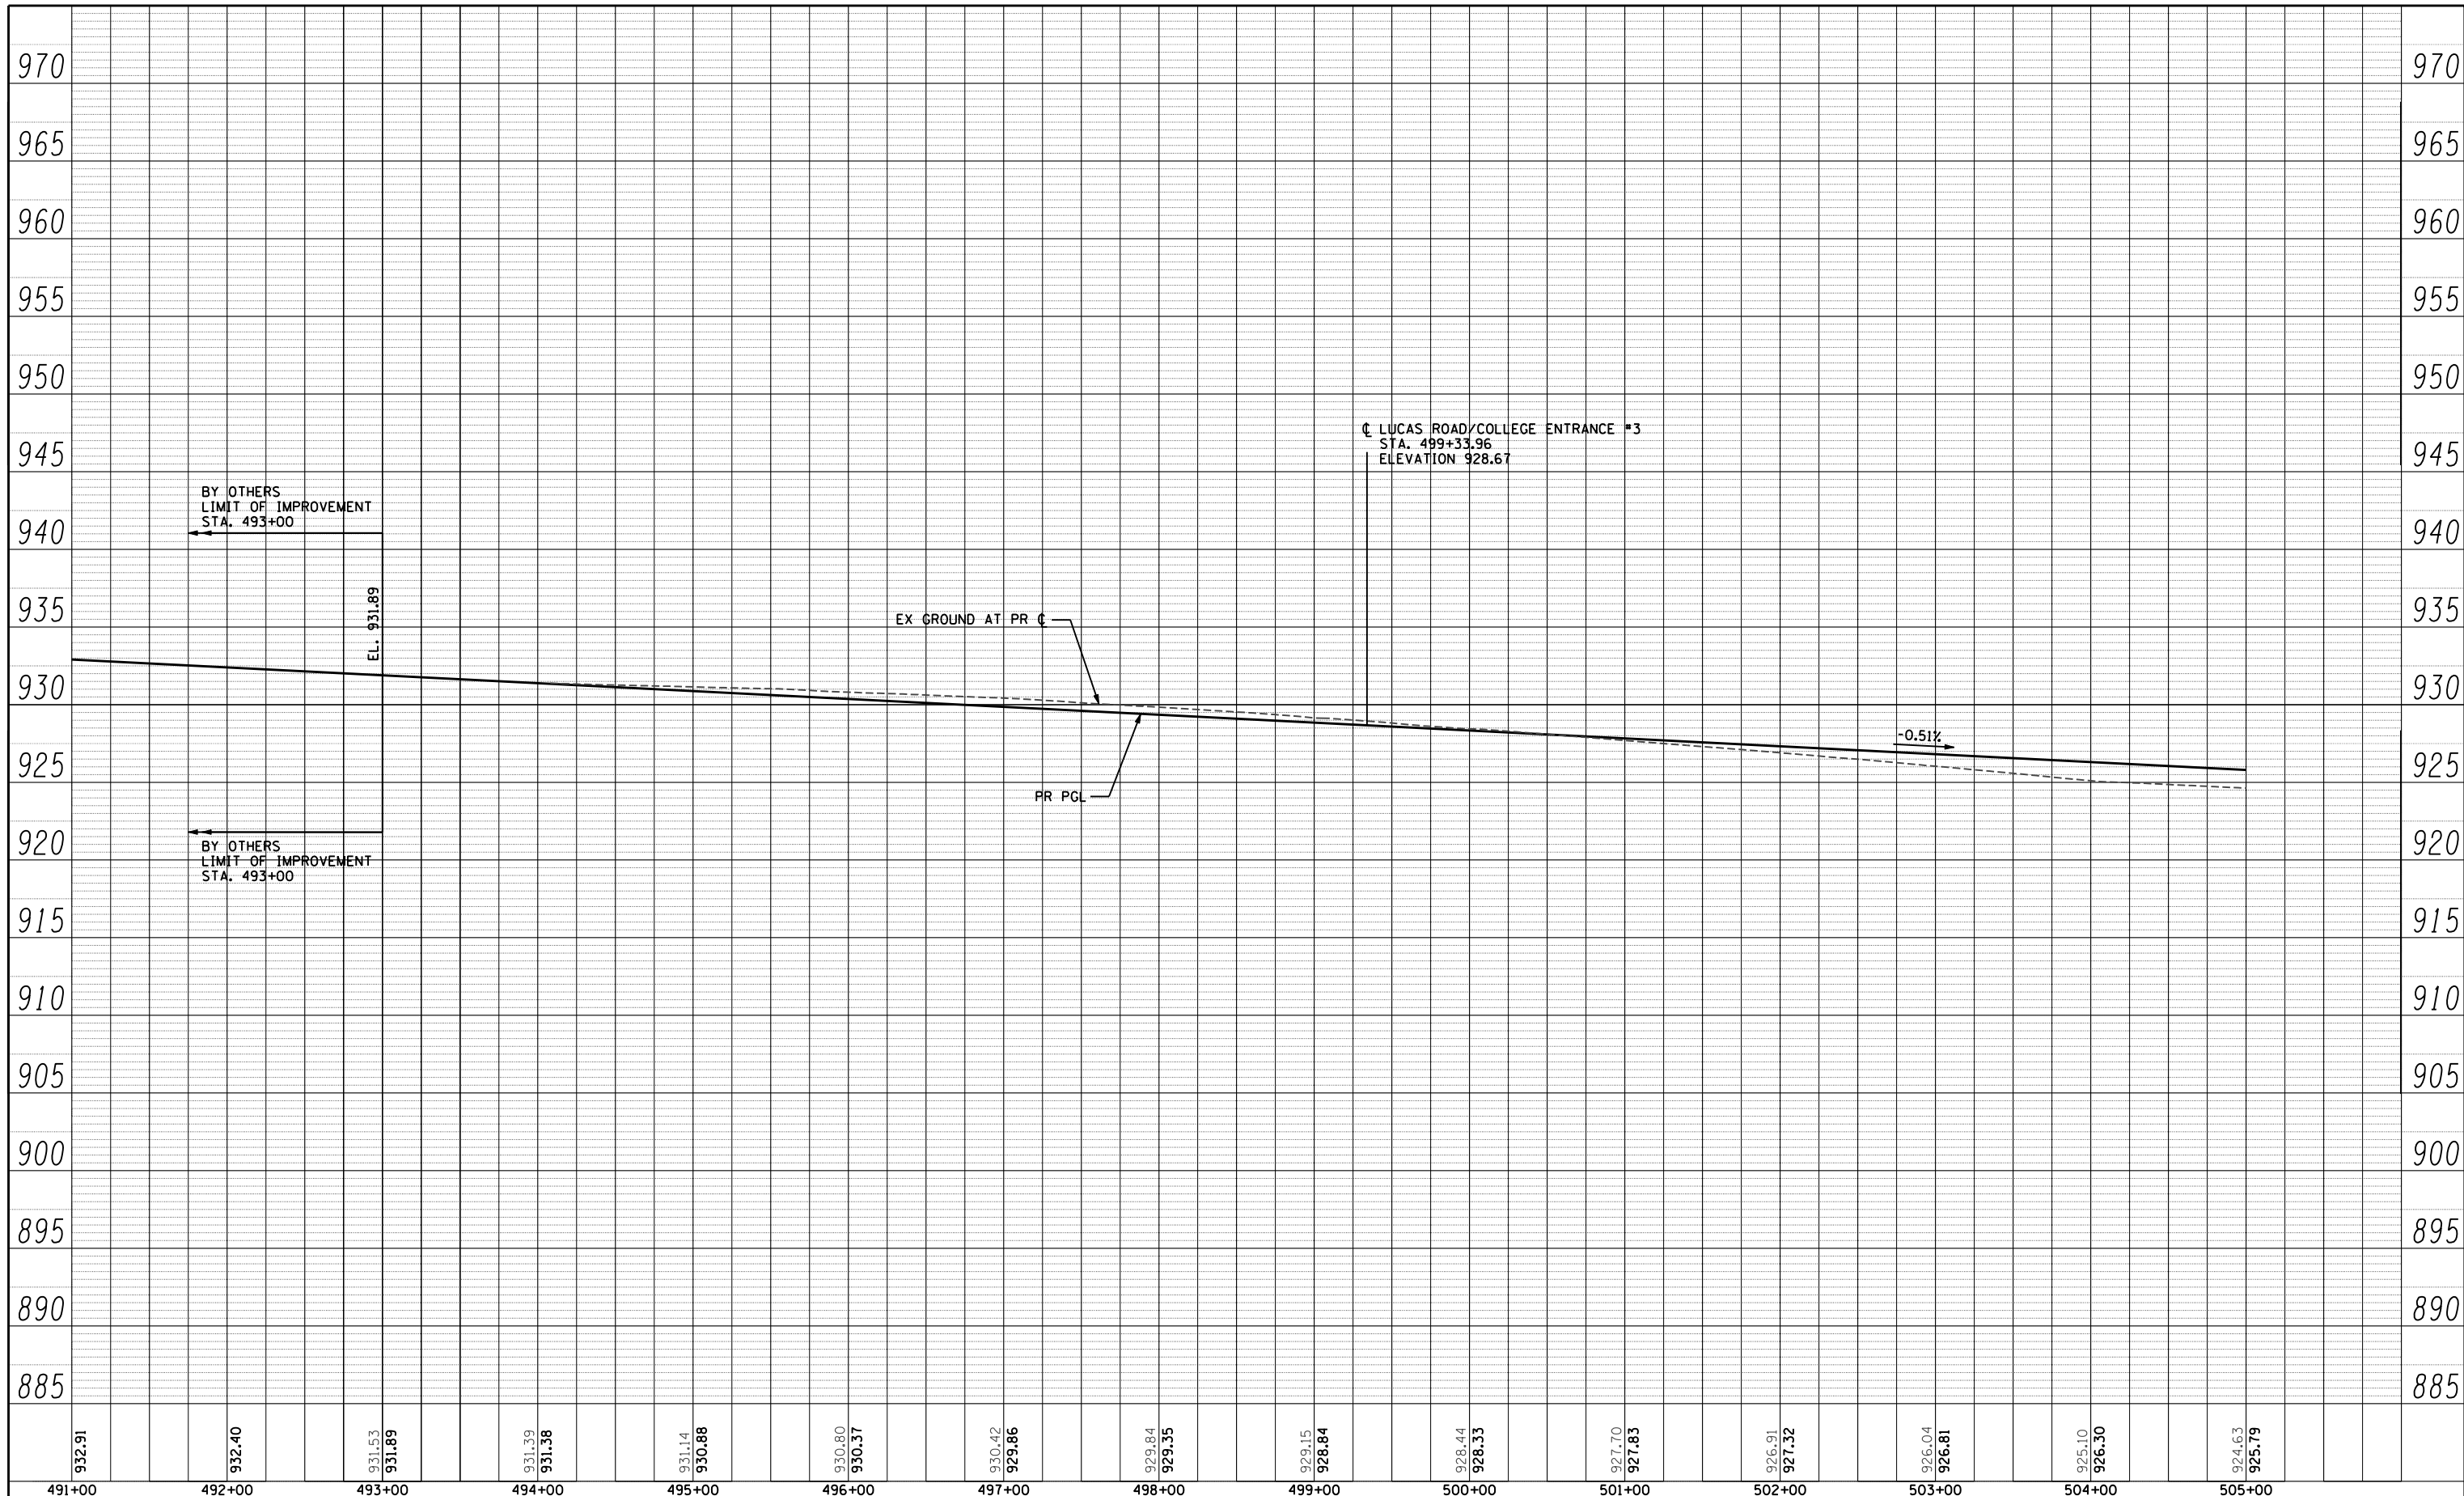

| | | | |
|---|-------------|------------|-----------|
| FILE NAME = | USER NAME = | DESIGNED - | REVISED - |
| st:\1606\cadd sheets\0162517-sht-prof.dgn | ._USERNAME. | JPW | |
| | | DRAWN - | REVISED - |
| | | JPW | |
| | | CHECKED - | REVISED - |
| | | MGZ | |
| | | DATE - | REVISED - |
| | | 10/15/2013 | |

**STATE OF ILLINOIS
DEPARTMENT OF TRANSPORTATION**

| | |
|----------------------------------|----------------------------|
| U.S. ROUTE 14 PROFILE | |
| SCALE: H: 1"=50' V: 1"=5' | SHEET NO. 45 OF 431 SHEETS |
| STA. 491+00 TO STA. 505+00 | |

| | | | | |
|---------------------------|---------|---------|--------------|--------------------|
| F.A.P. RTE. | SECTION | COUNTY | TOTAL SHEETS | SHEET NO. |
| 305 | 27R-3 | MCHENRY | 431 | 45 |
| | | | | CONTRACT NO. 62517 |
| ILLINOIS FED. AID PROJECT | | | | |